

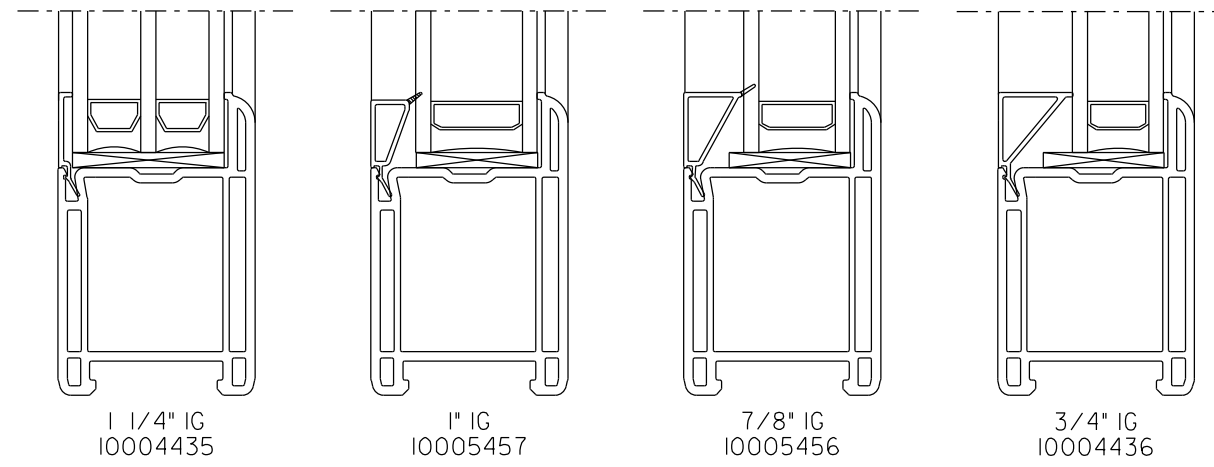
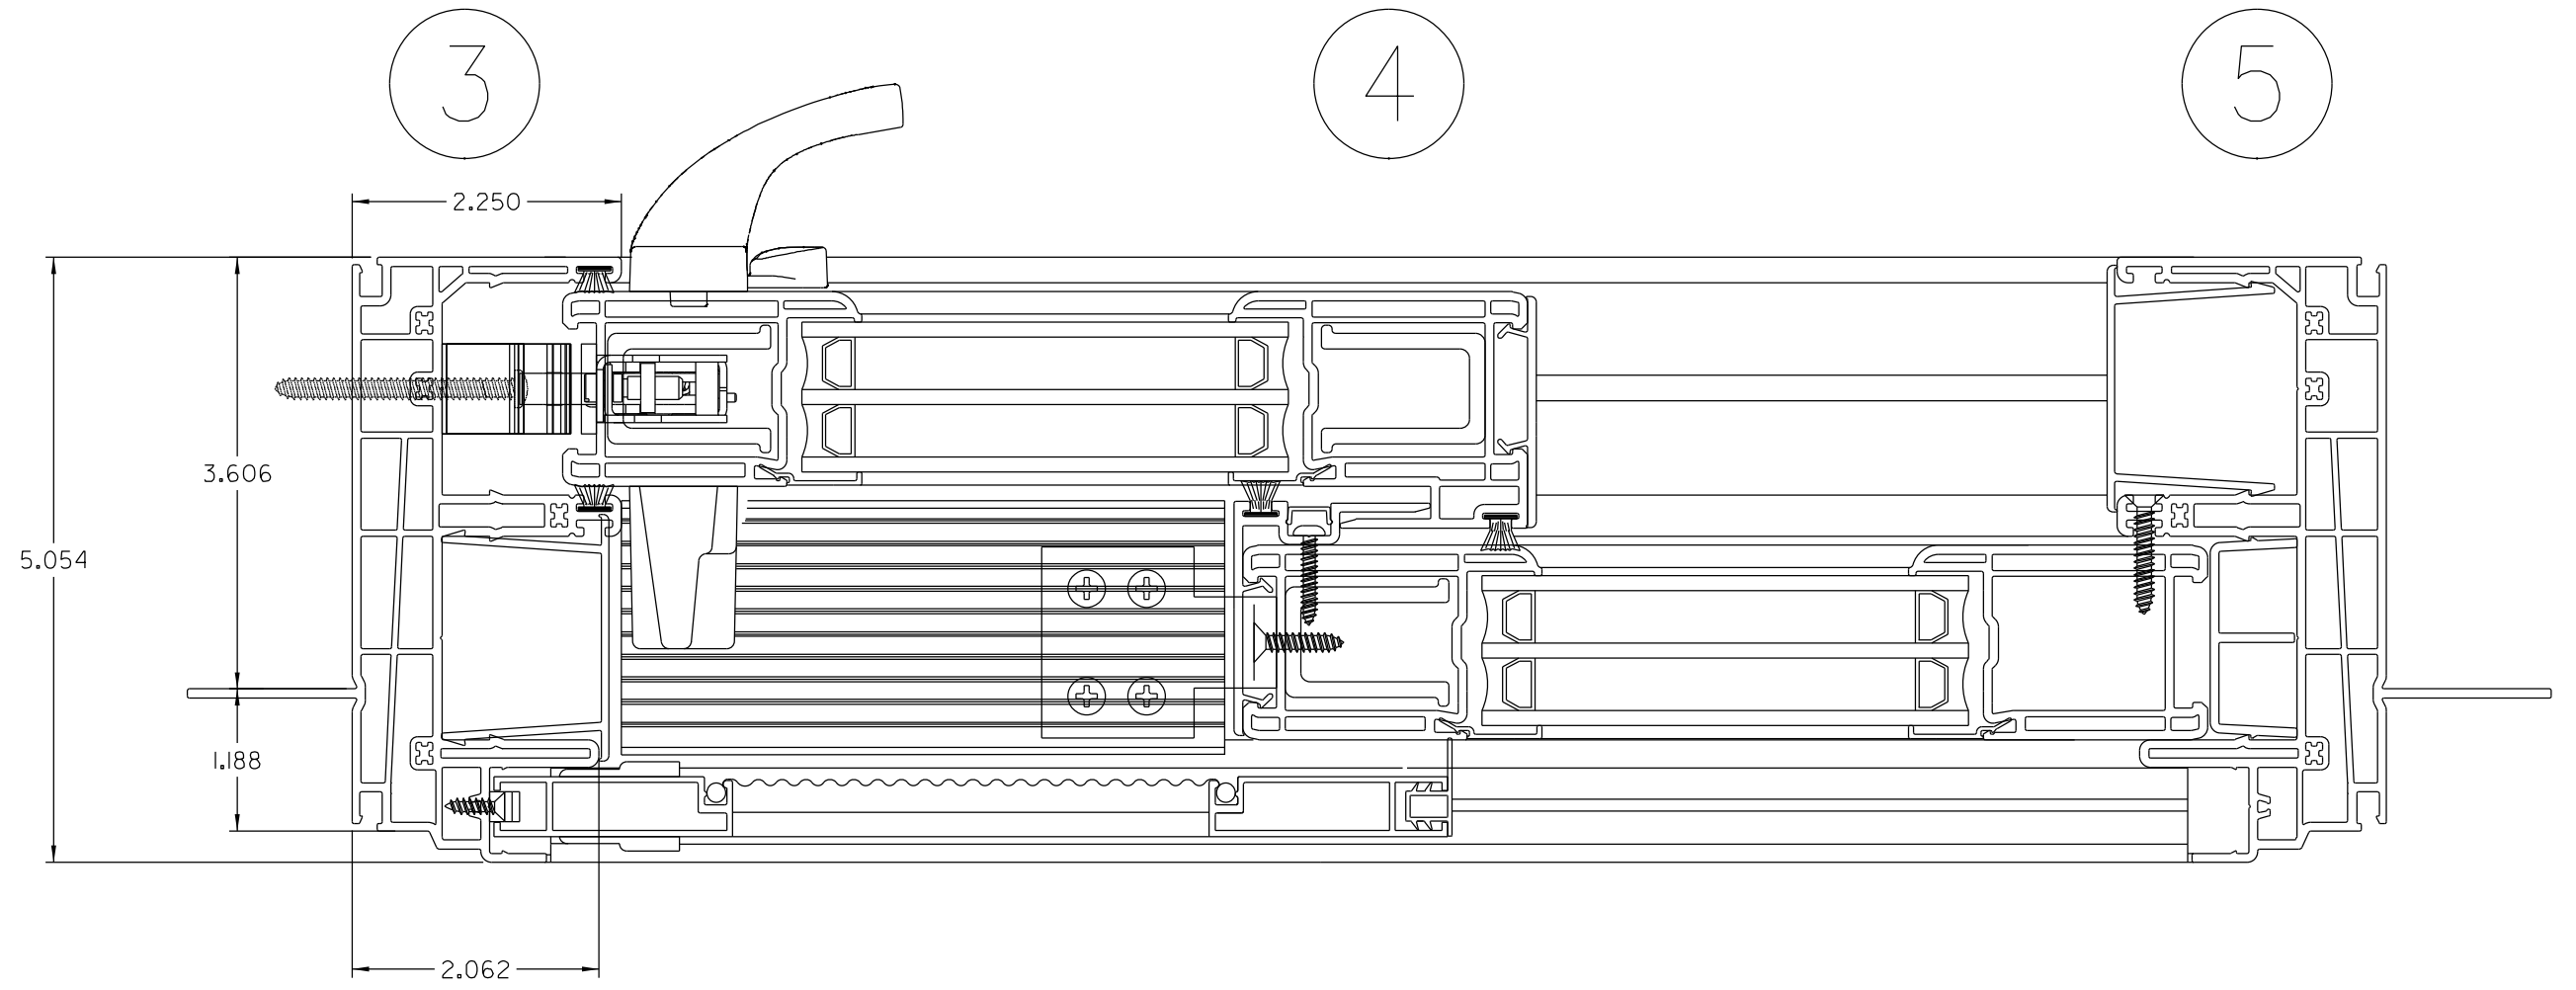


CAD MAINTAINED. CHANGES SHALL BE INCORPORATED BY THE DESIGN ACTIVITY.

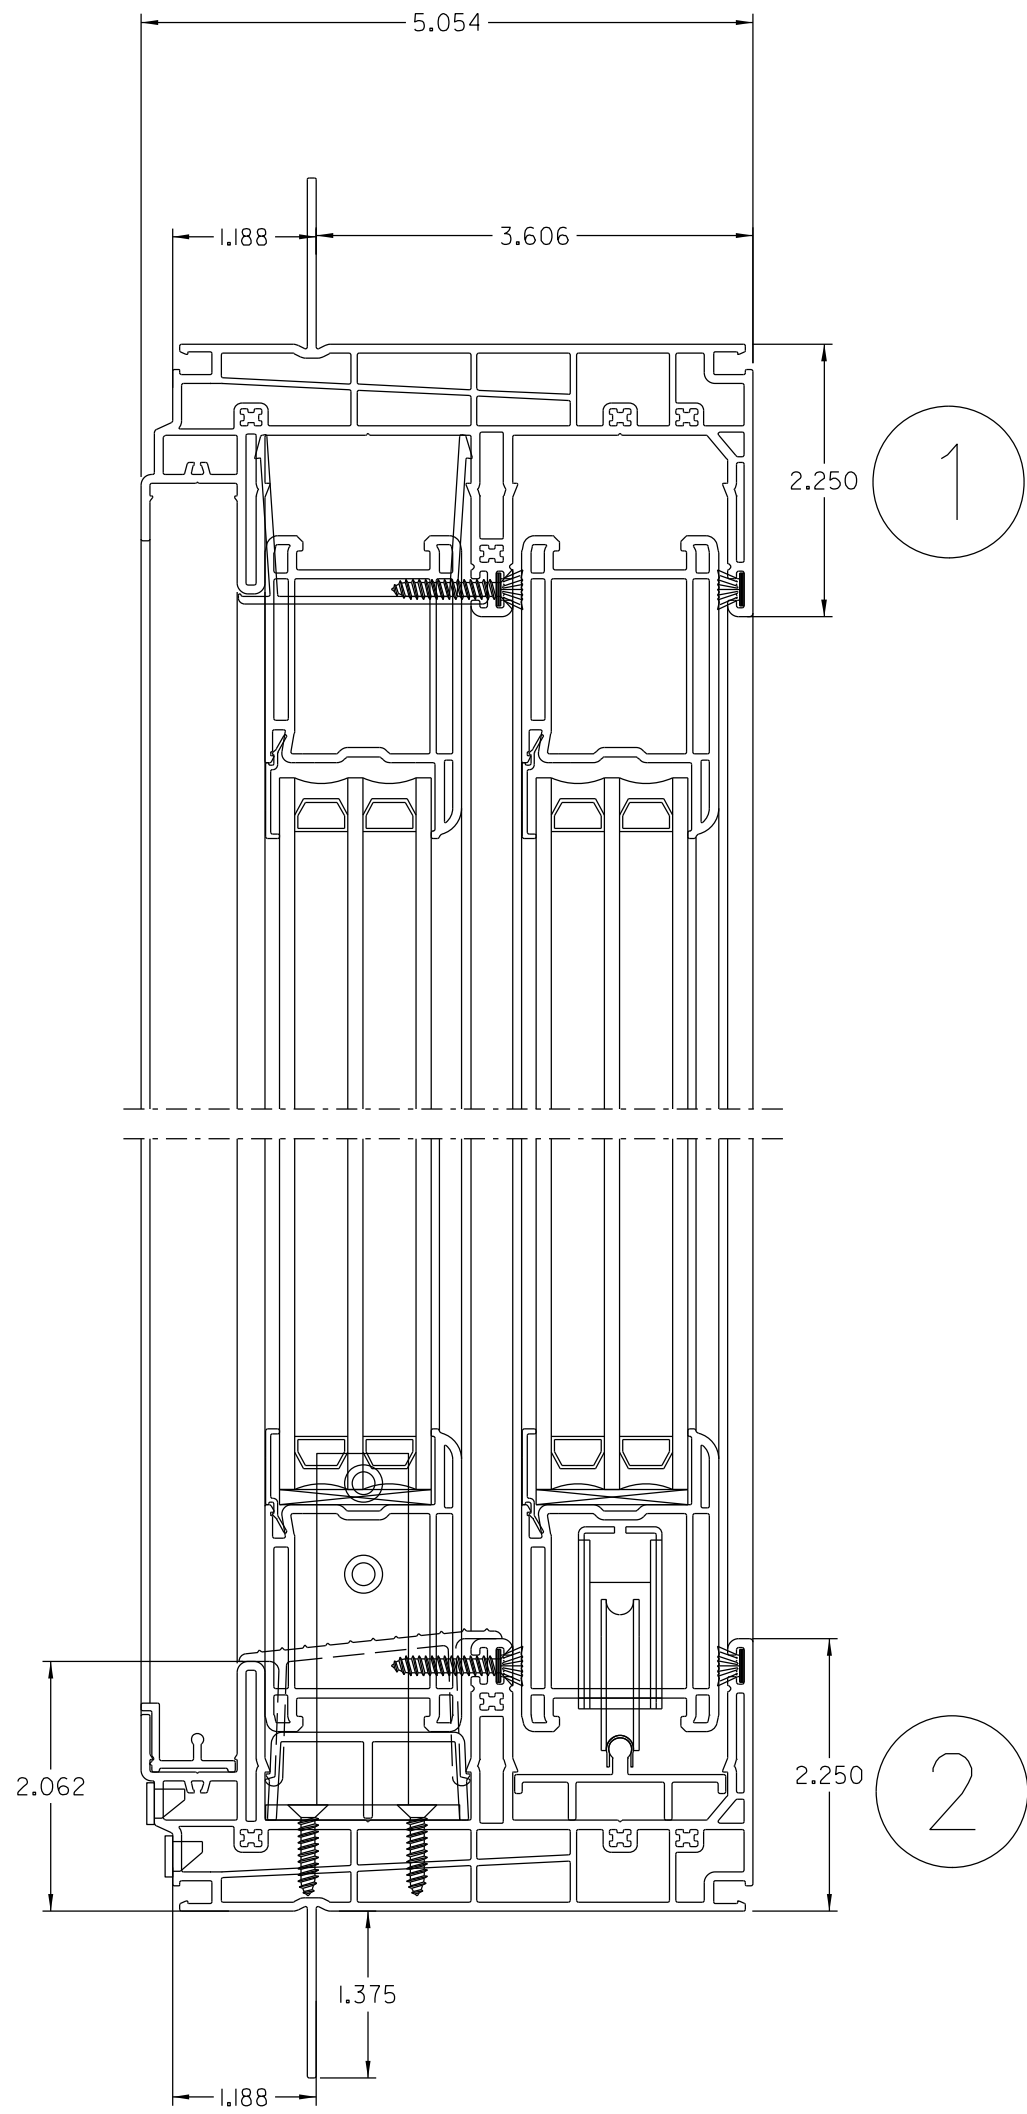

OPTIONAL GLAZING

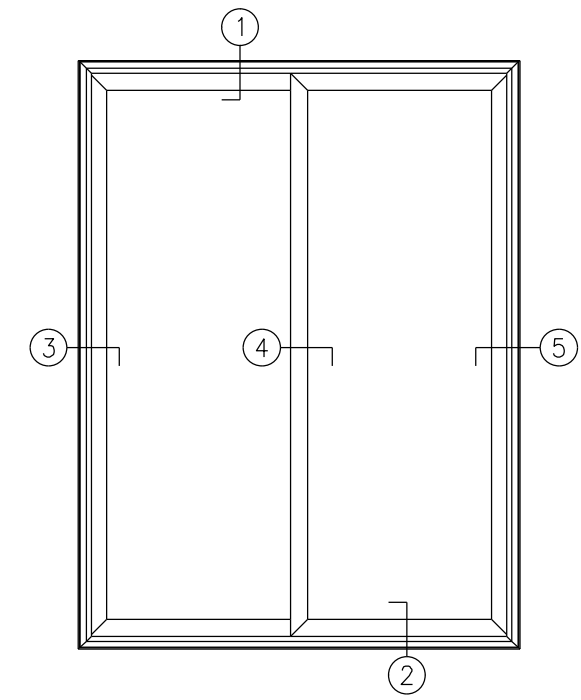

# HAWTHORNE PATIO DOOR