

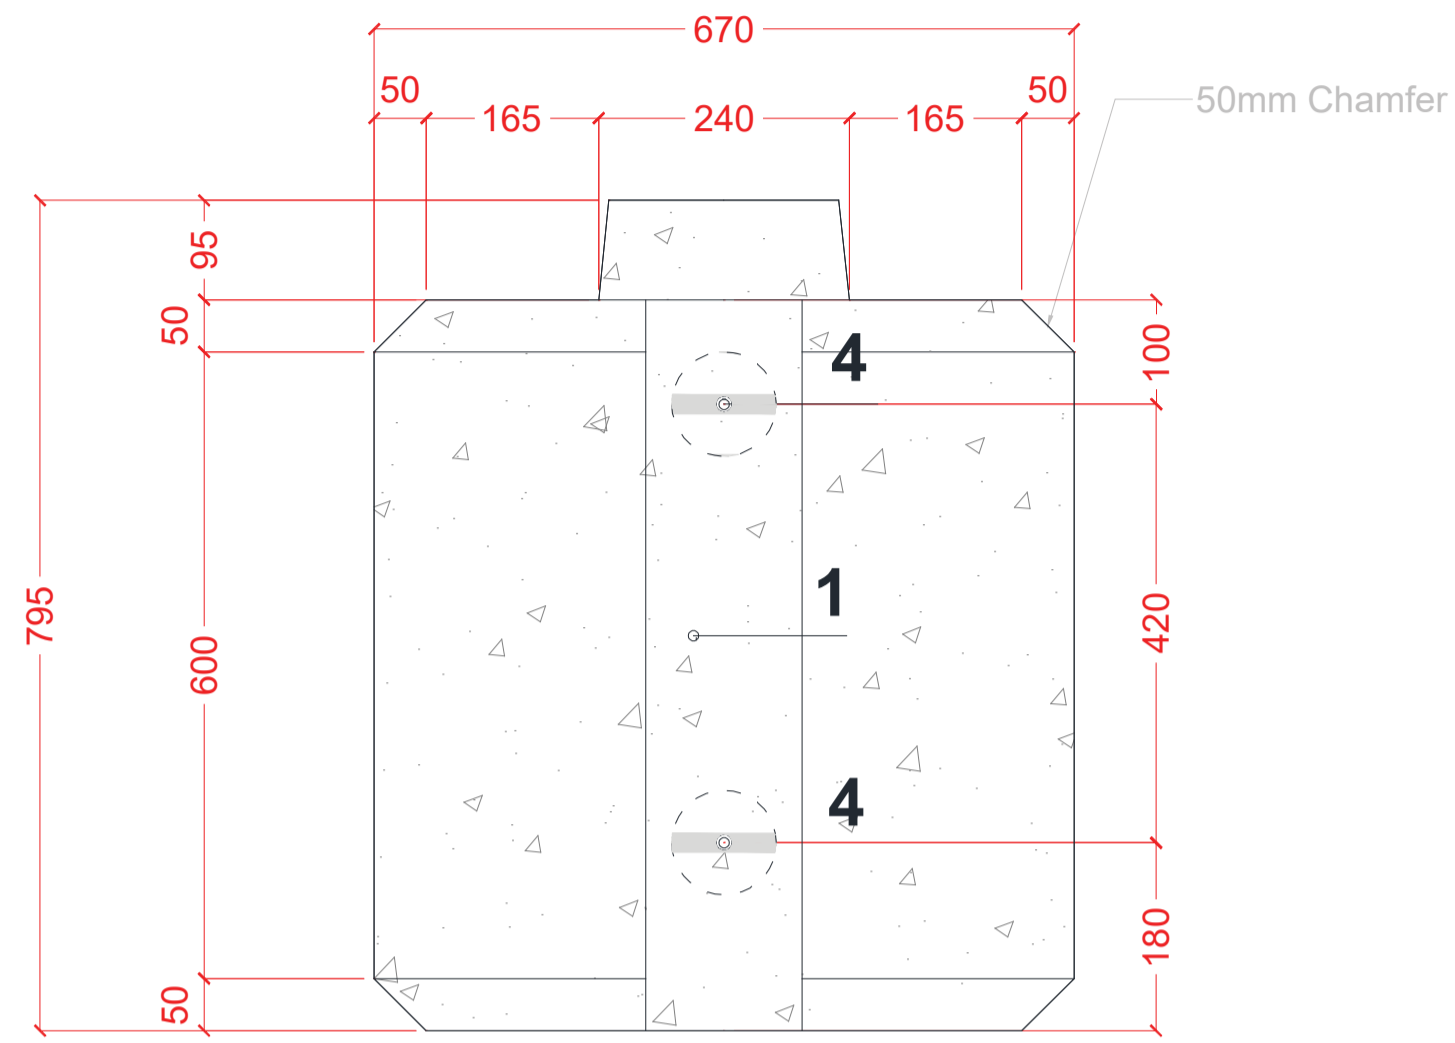



# Kelly Block - 1 Post

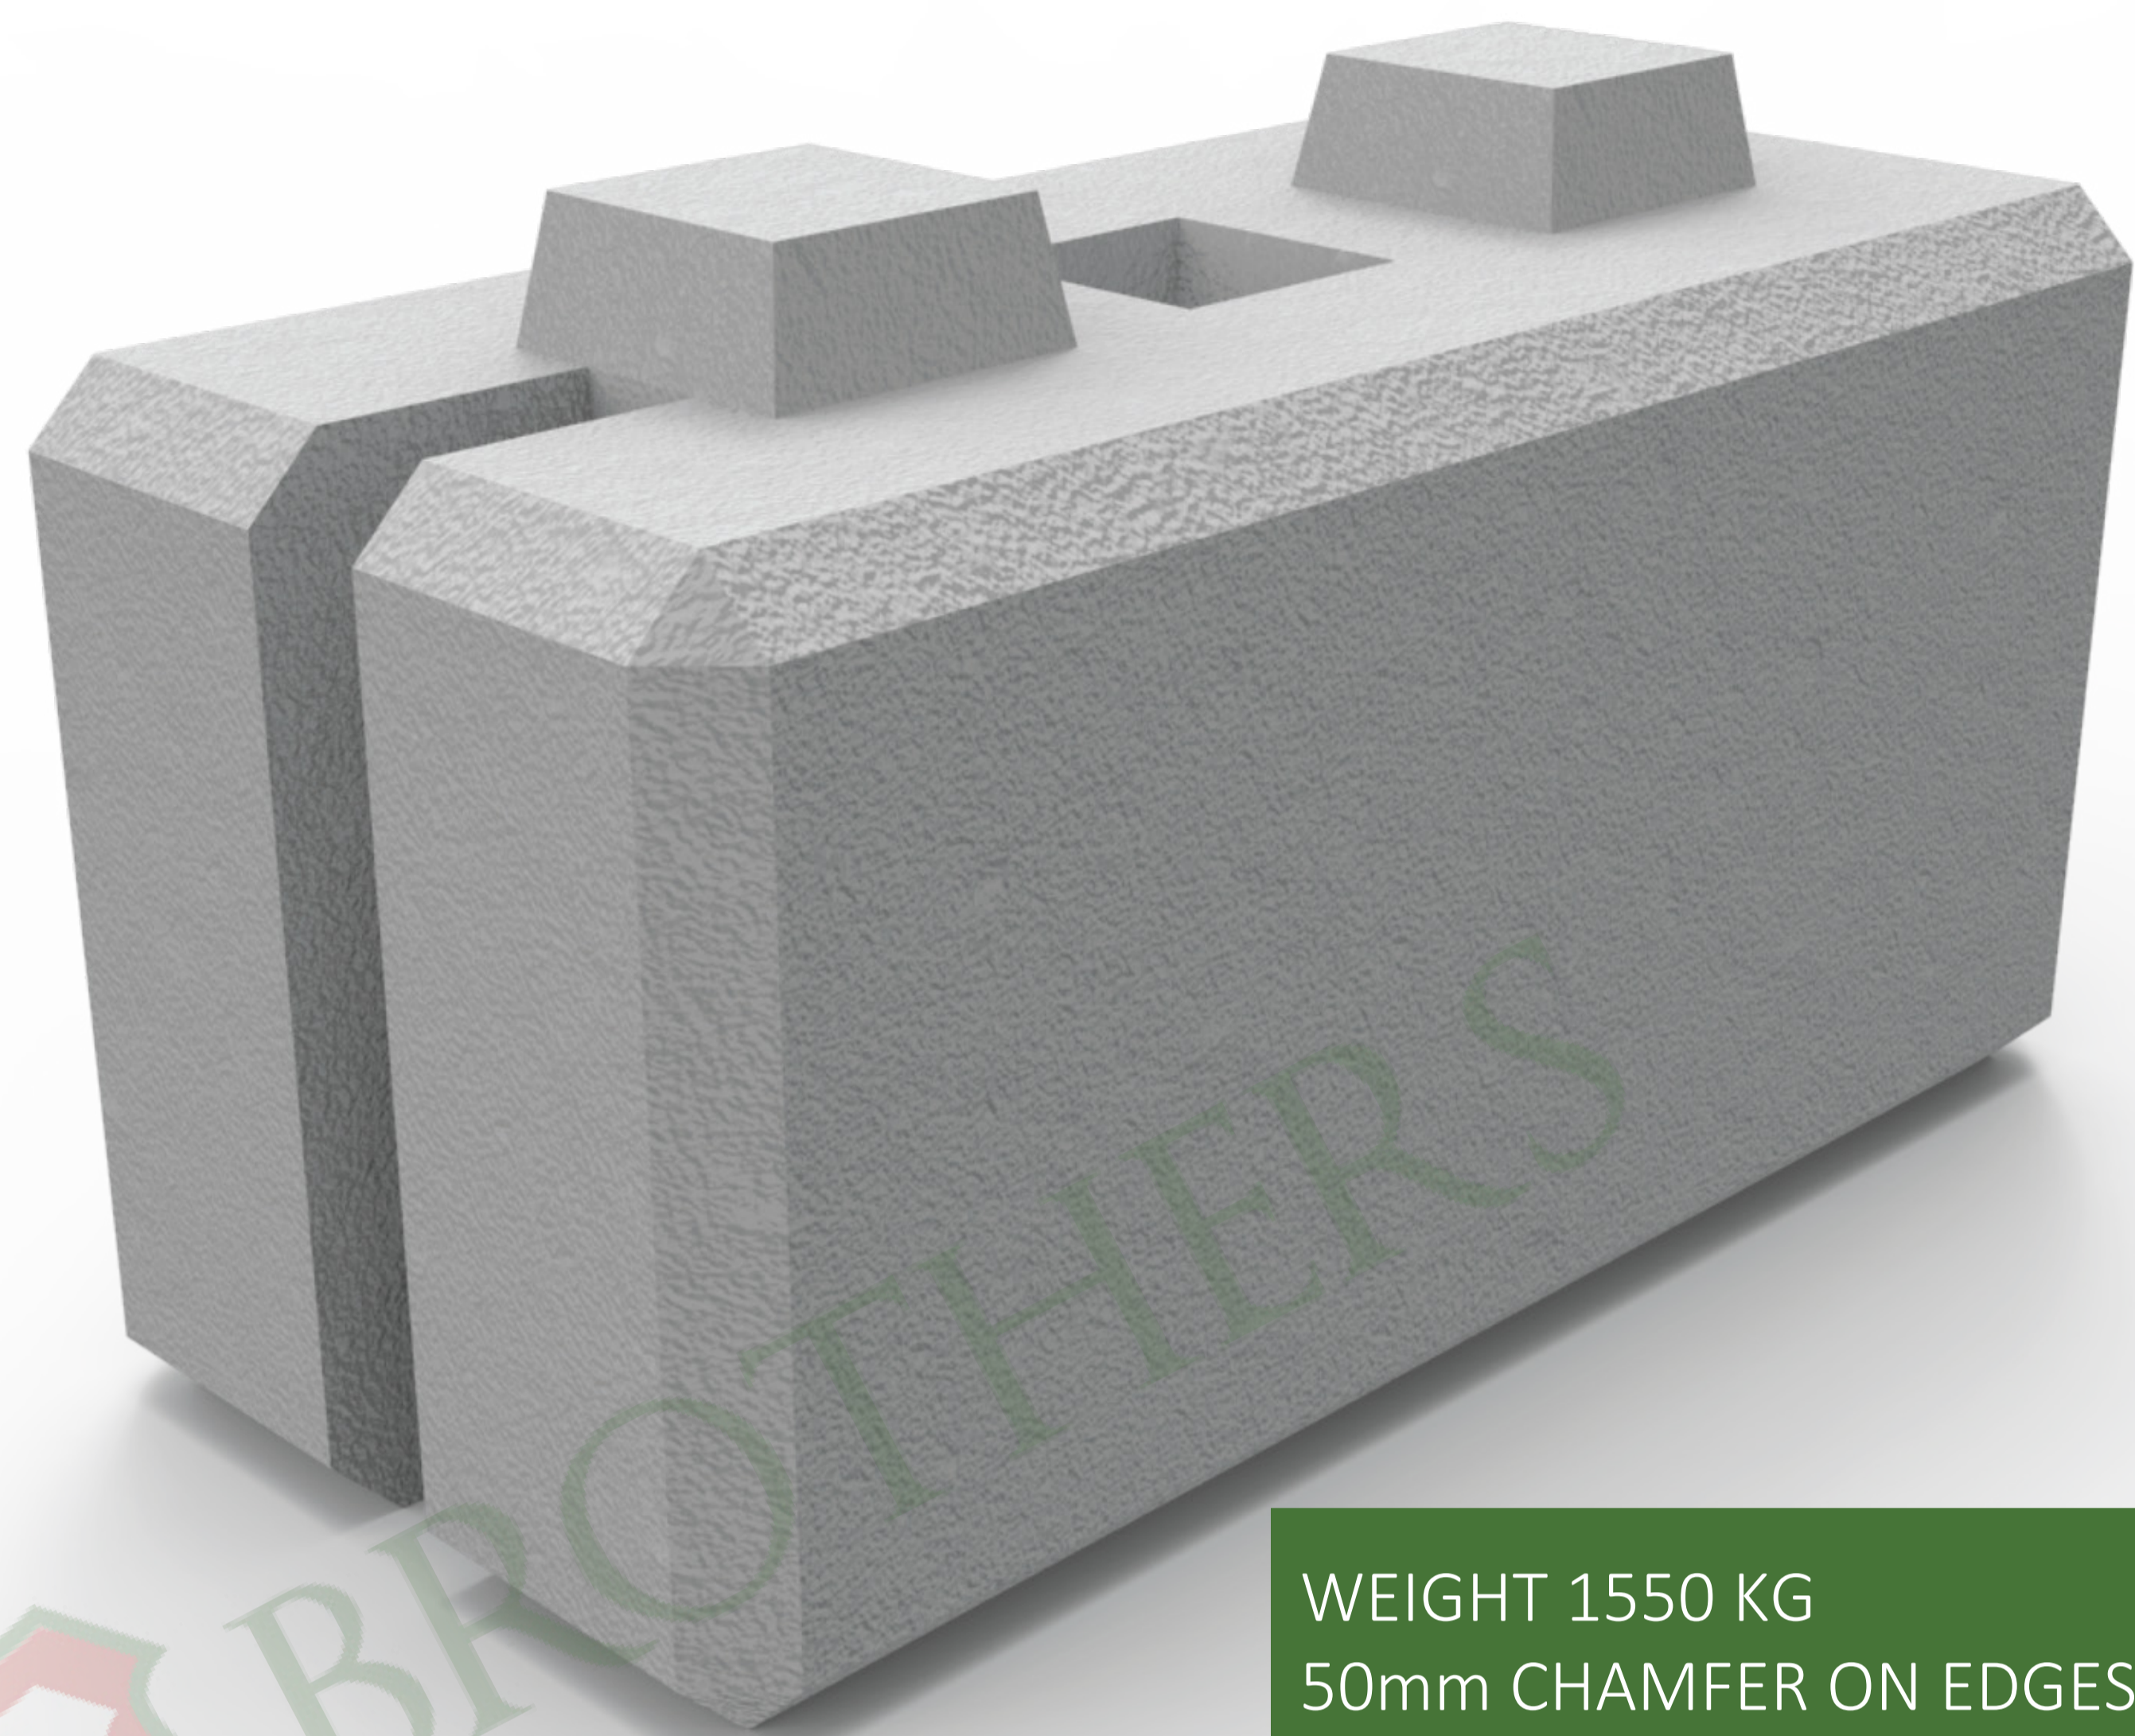


SIDE ELEVATION

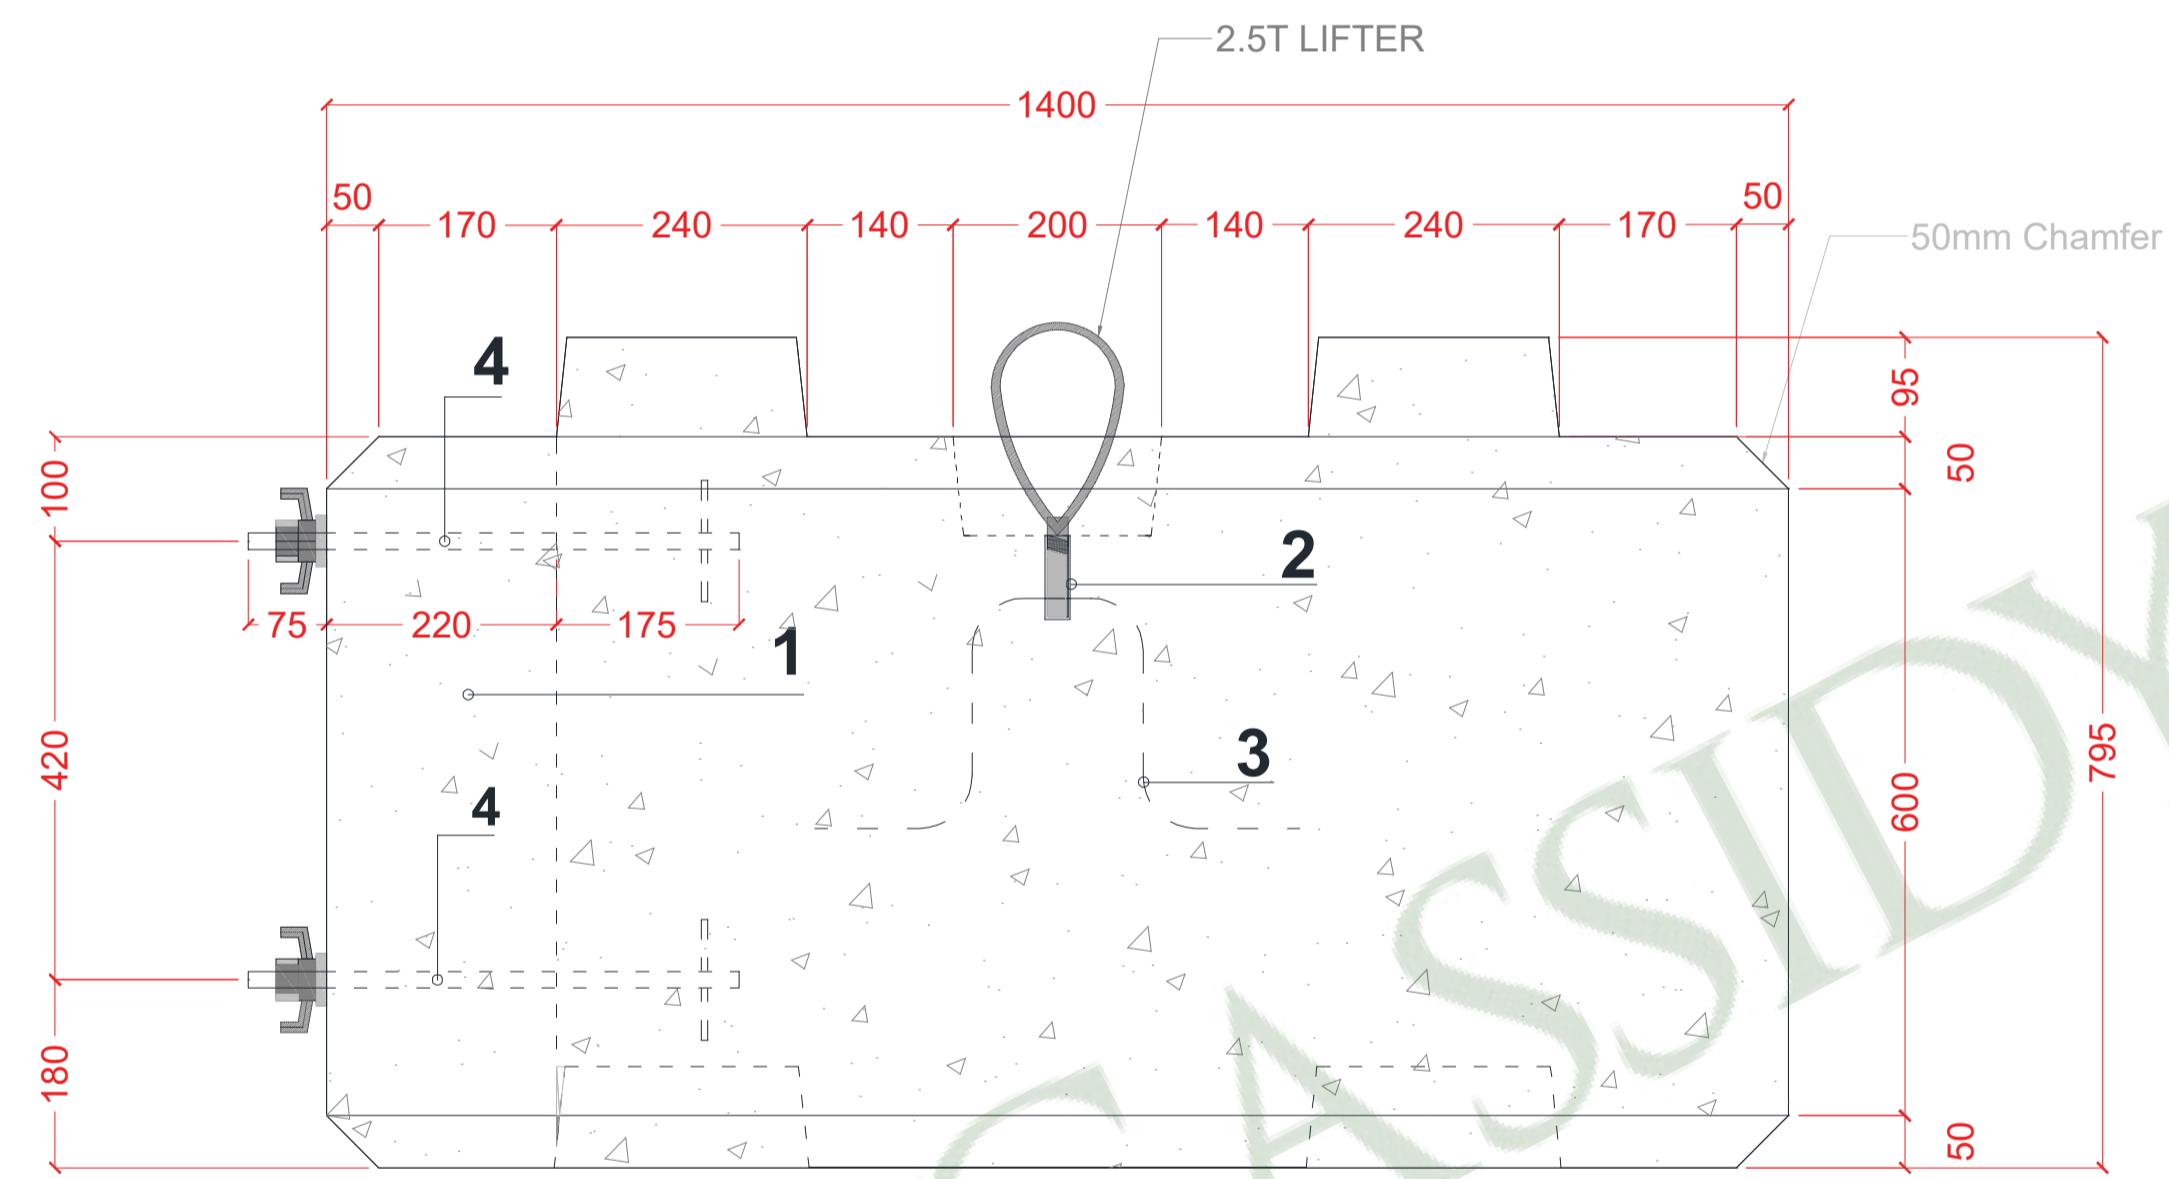

FRONT ELEVATION

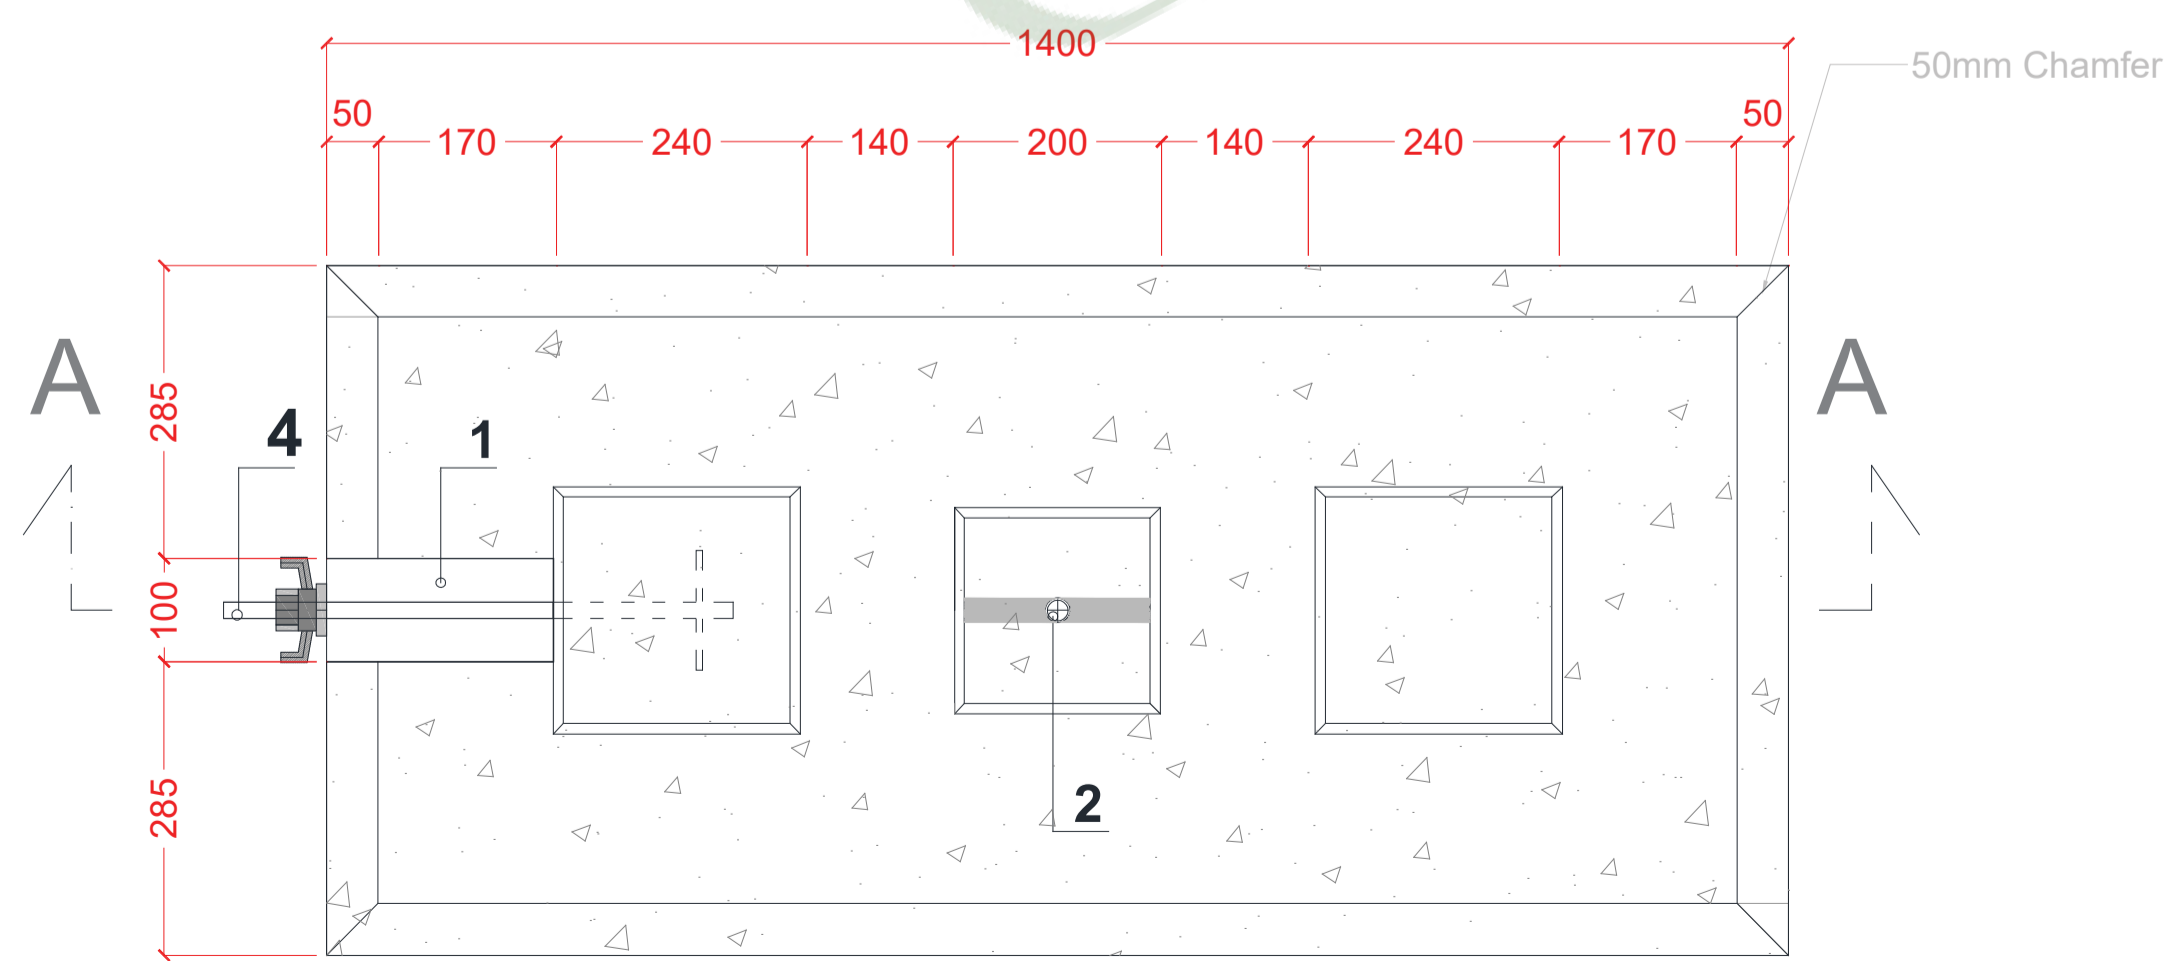

PLAN

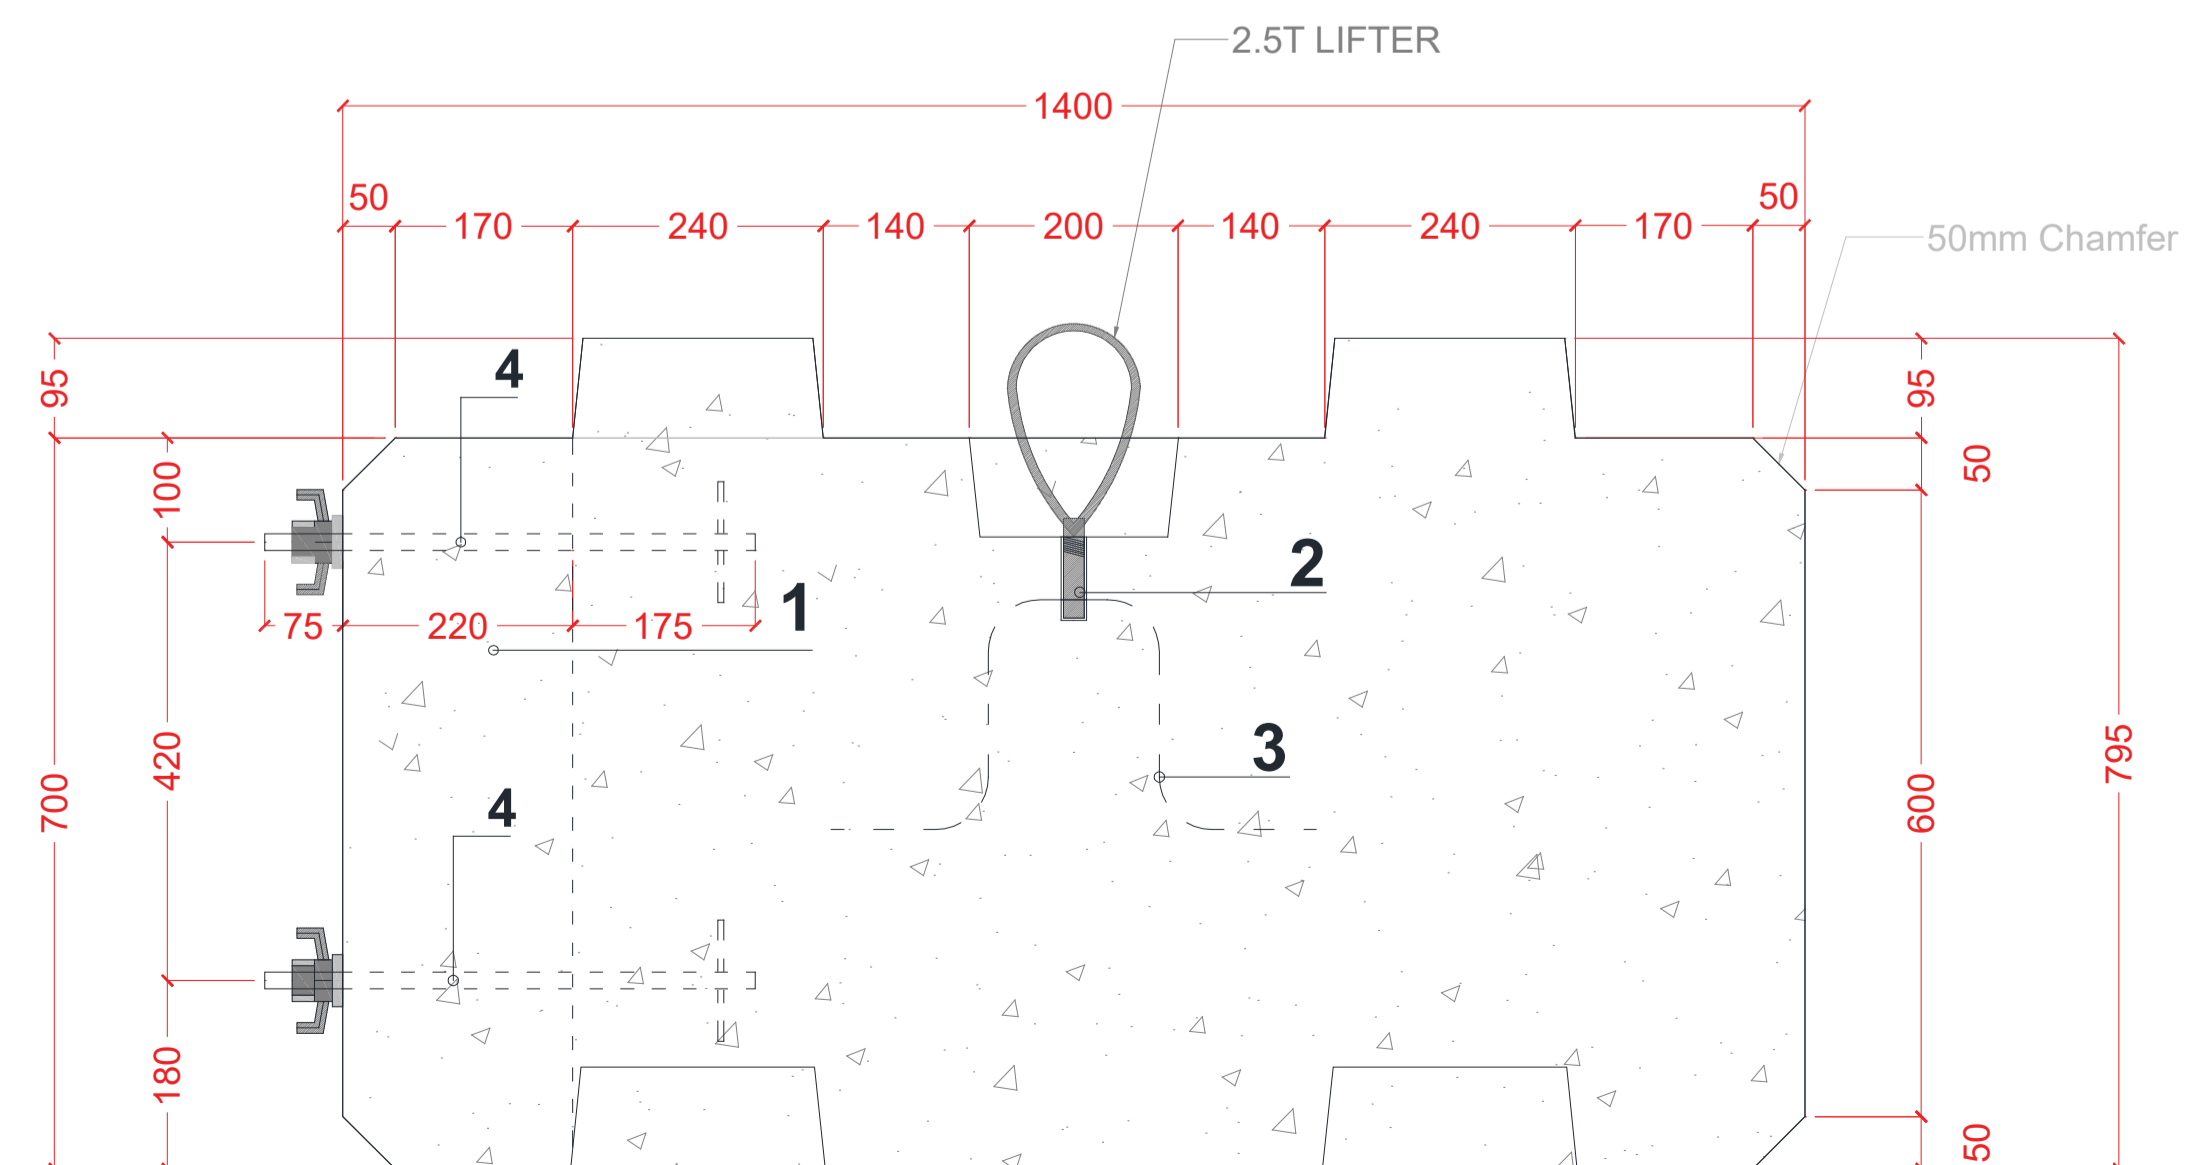

SECTION A-A

WEIGHT 1550 KG  
50mm CHAMFER ON EDGES  
CONCRETE 30/35 N/mm

1. CHAMBER TO FIT POST
2. 2.5T M24 LIFTER REQUIRED (SOLD SEPARATELY)
3. 16mm DIAMETER BAR
4. 16mm DIAMETER BAR & DIVIDAG