

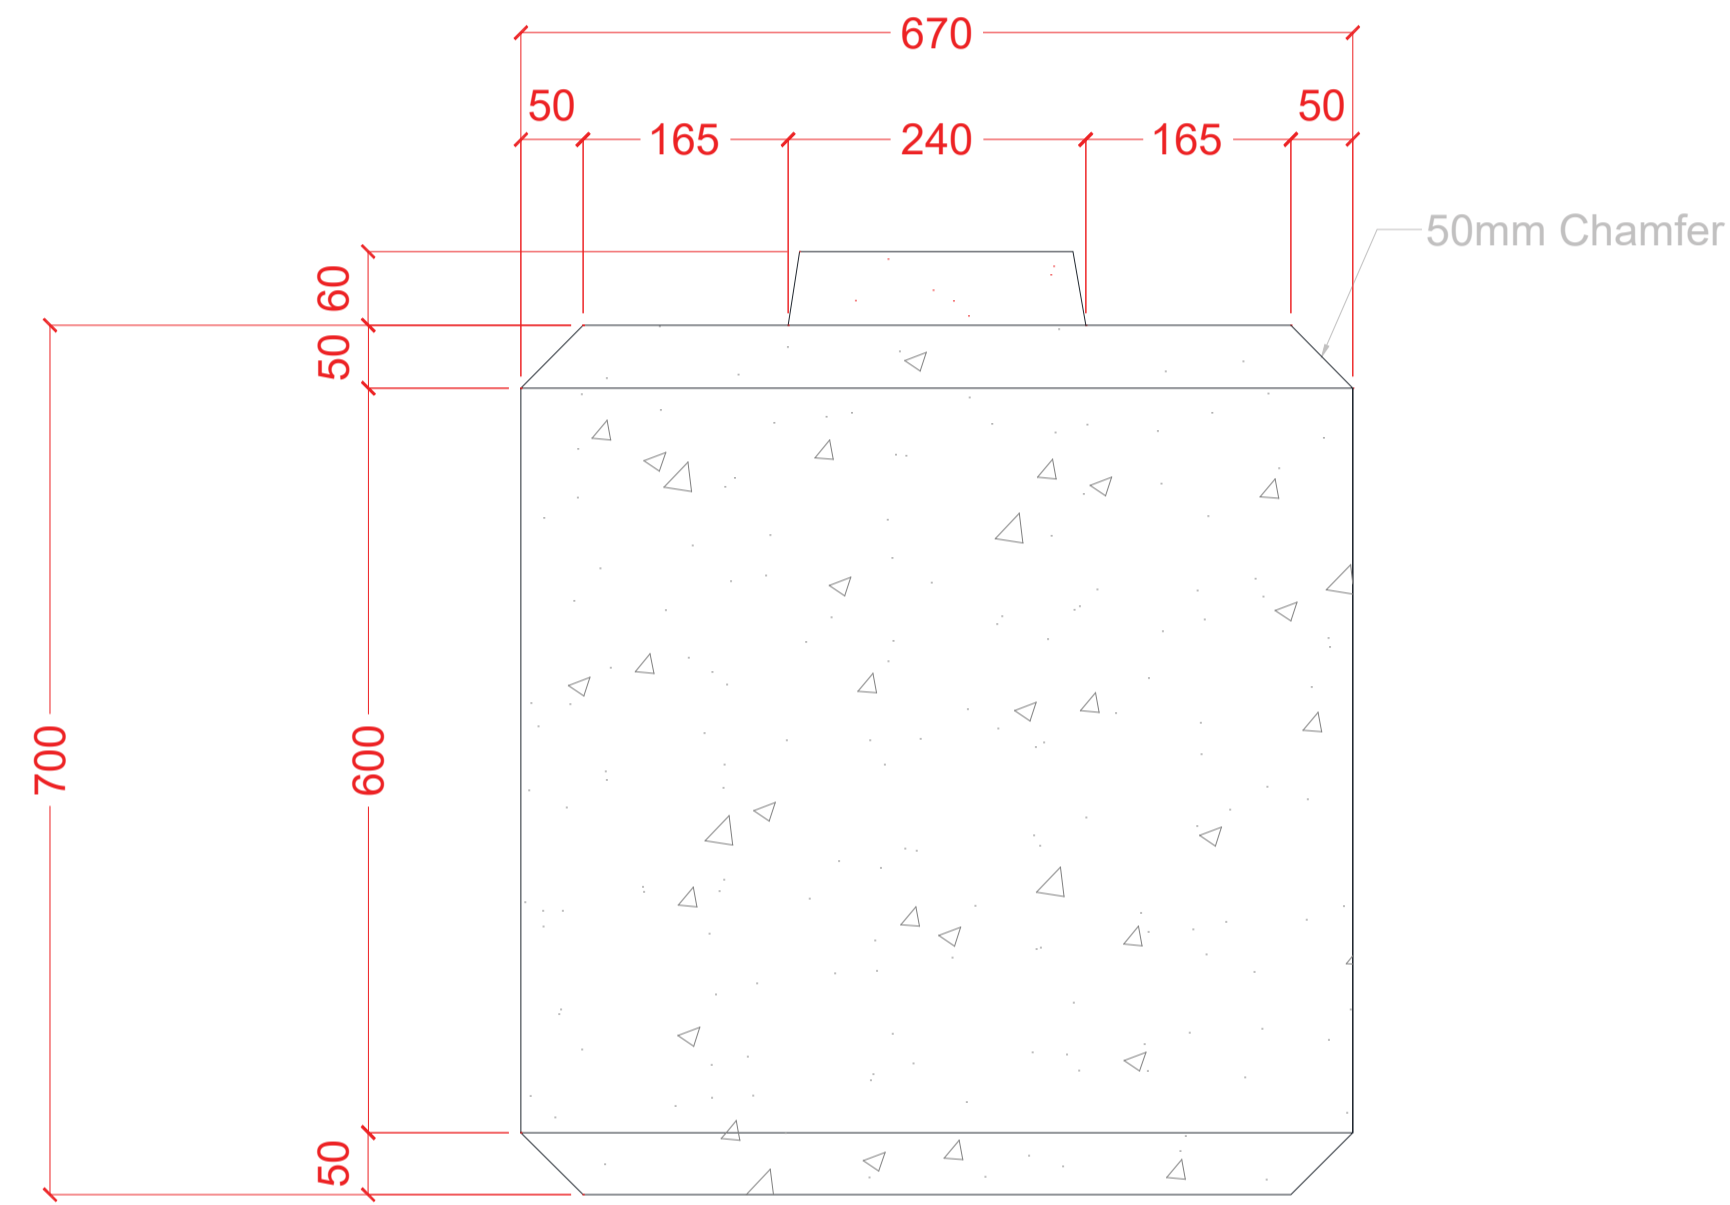


Kelly Block - Half Block


WEIGHT 750 KG
50mm CHAMFER ON EDGES
CONCRETE 30/35 N/mm

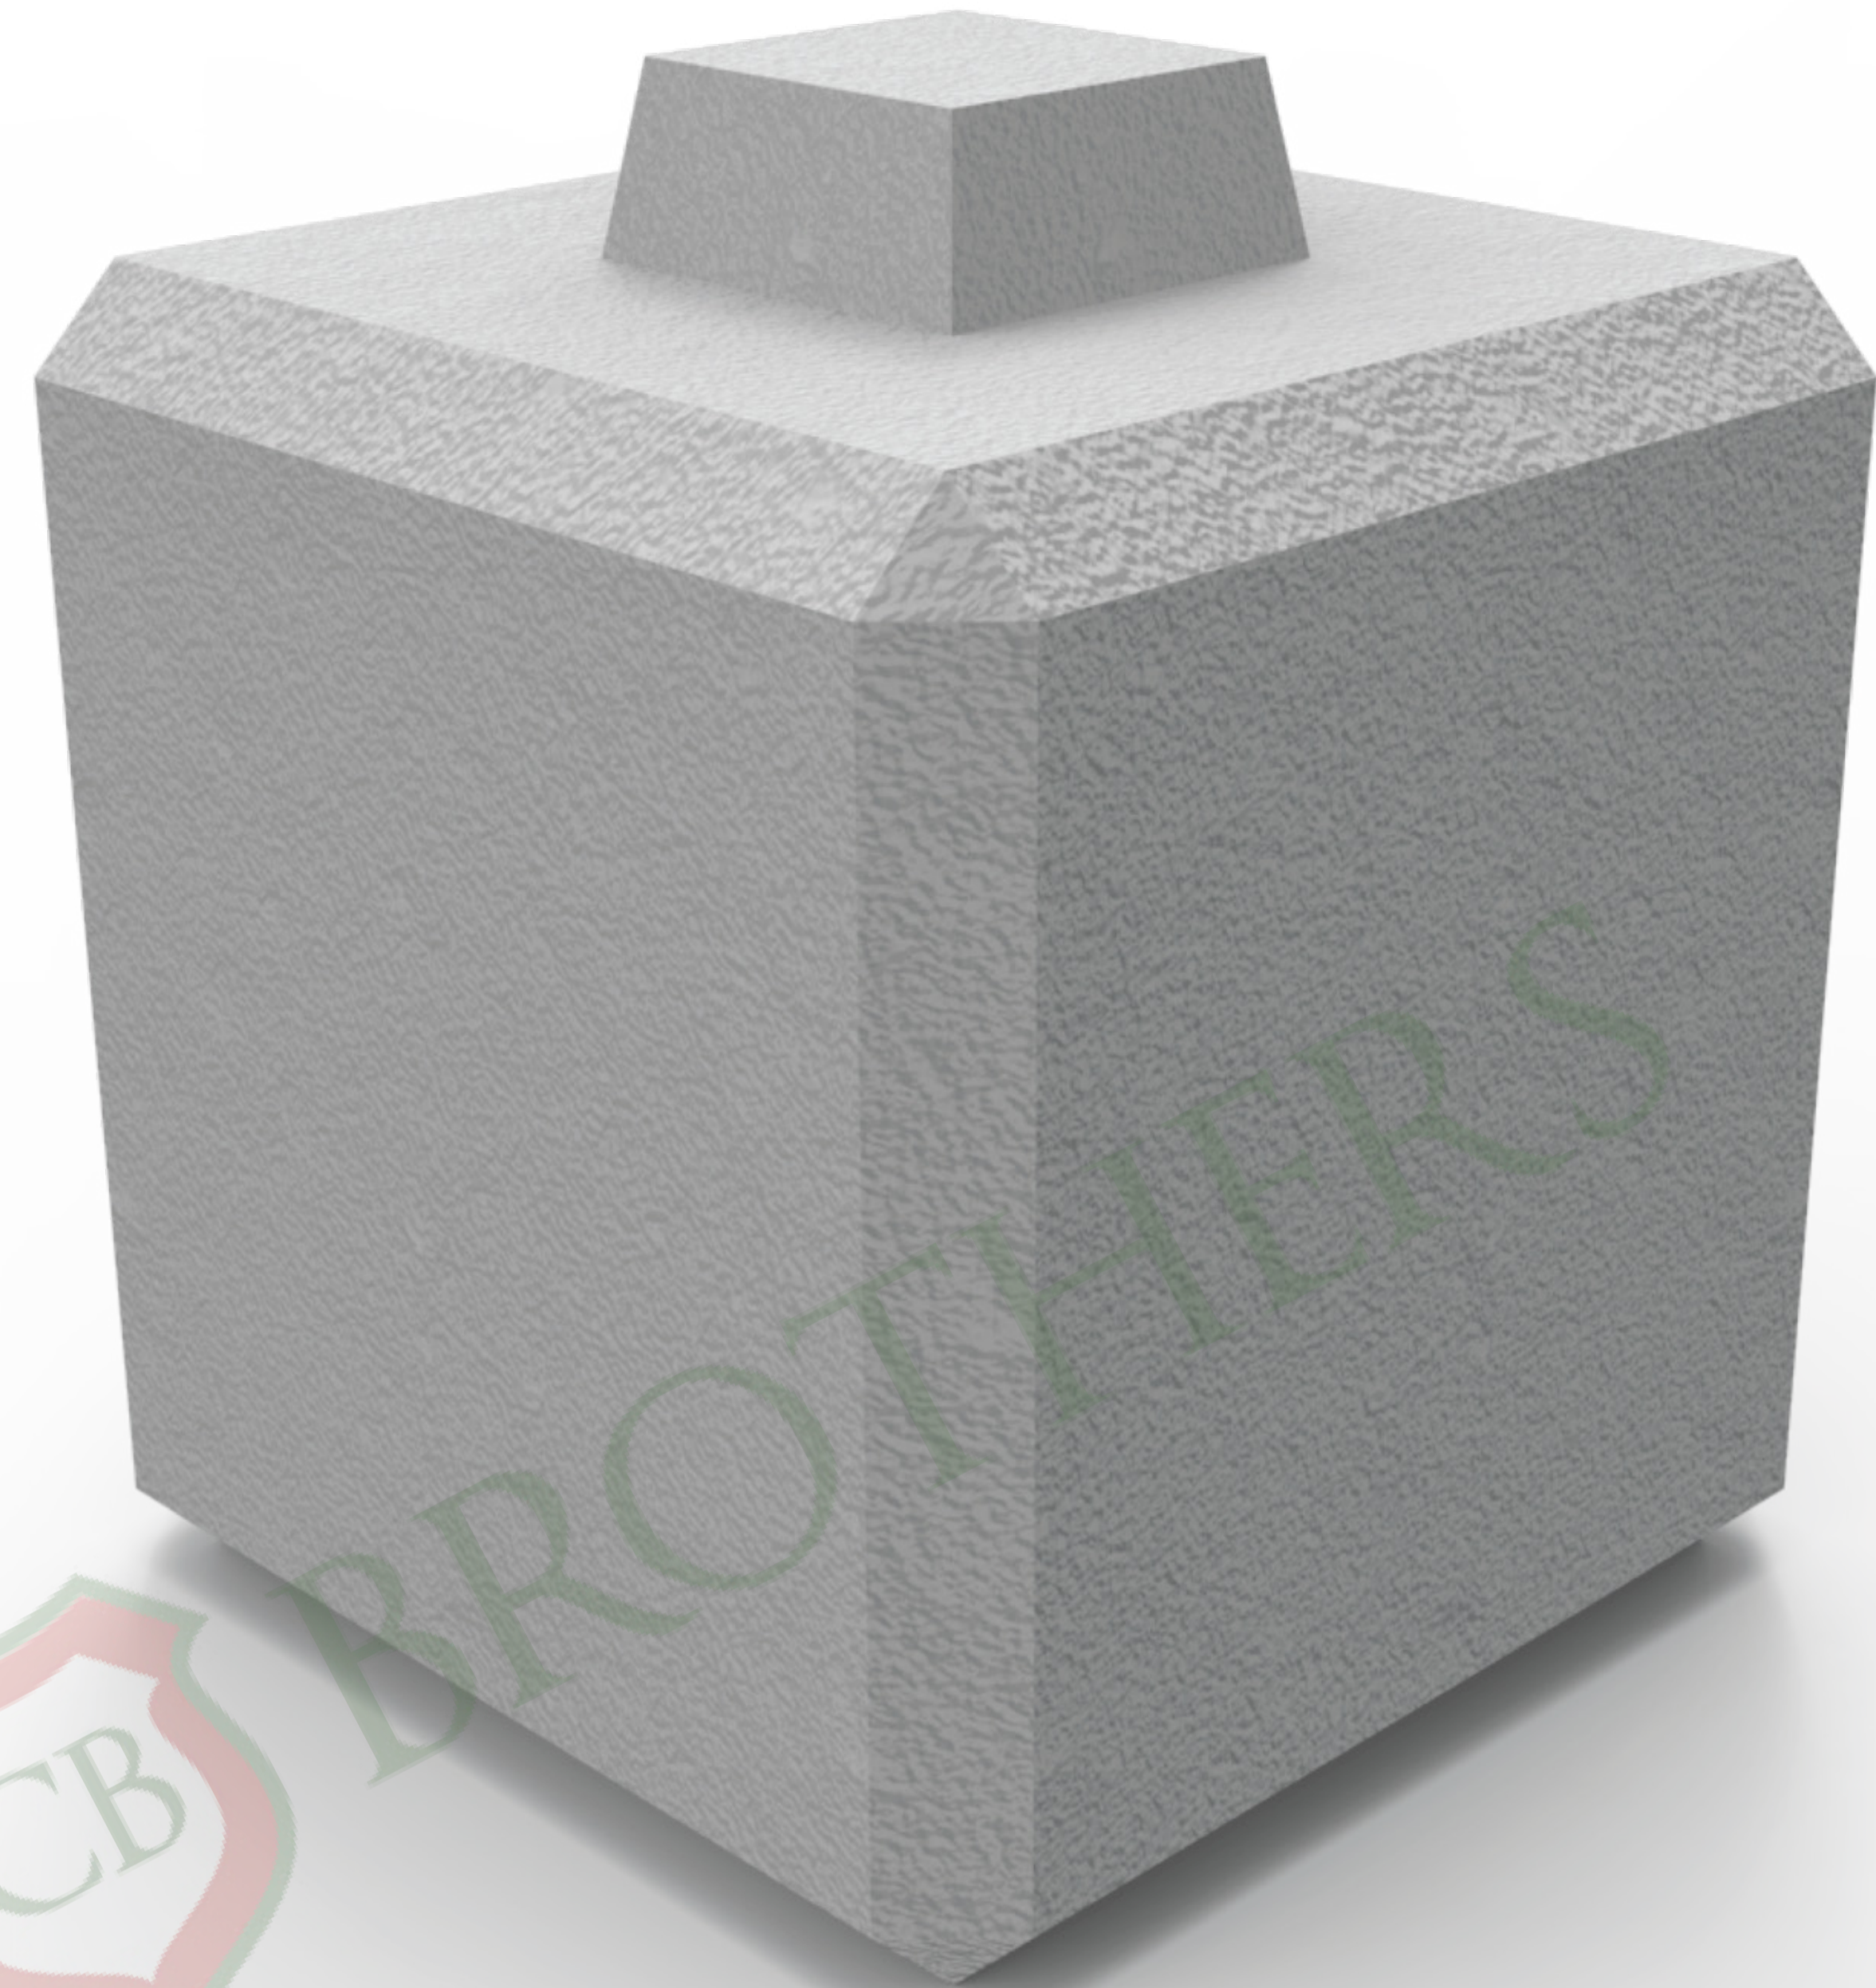

FRONT ELEVATION

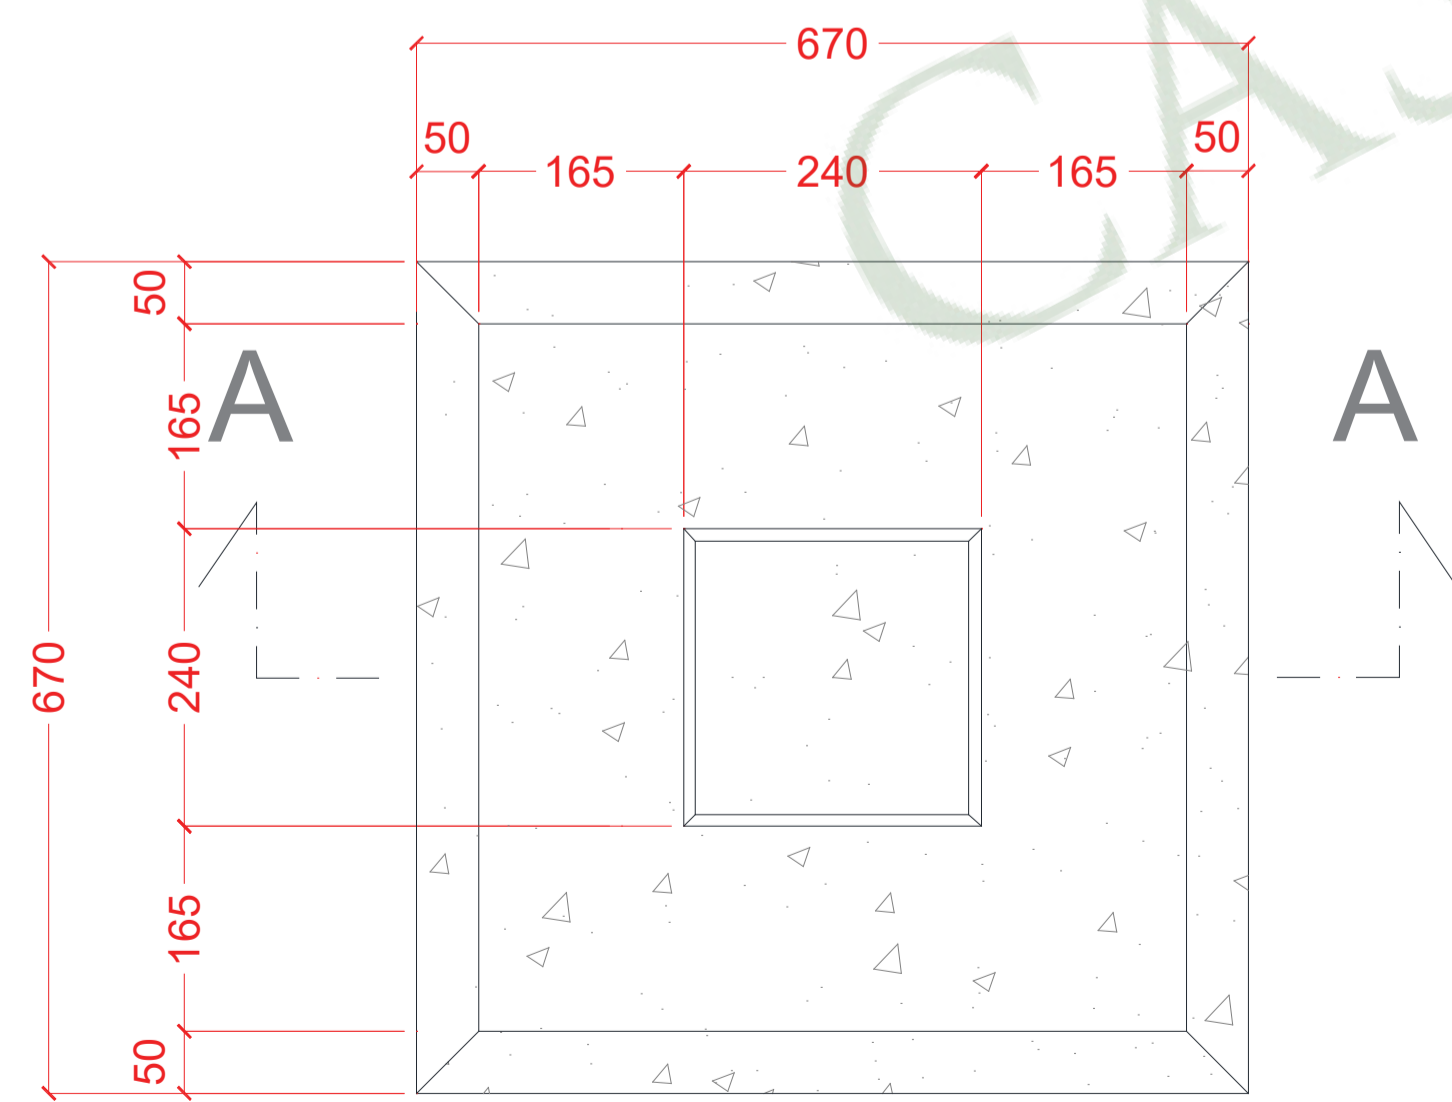

PLAN

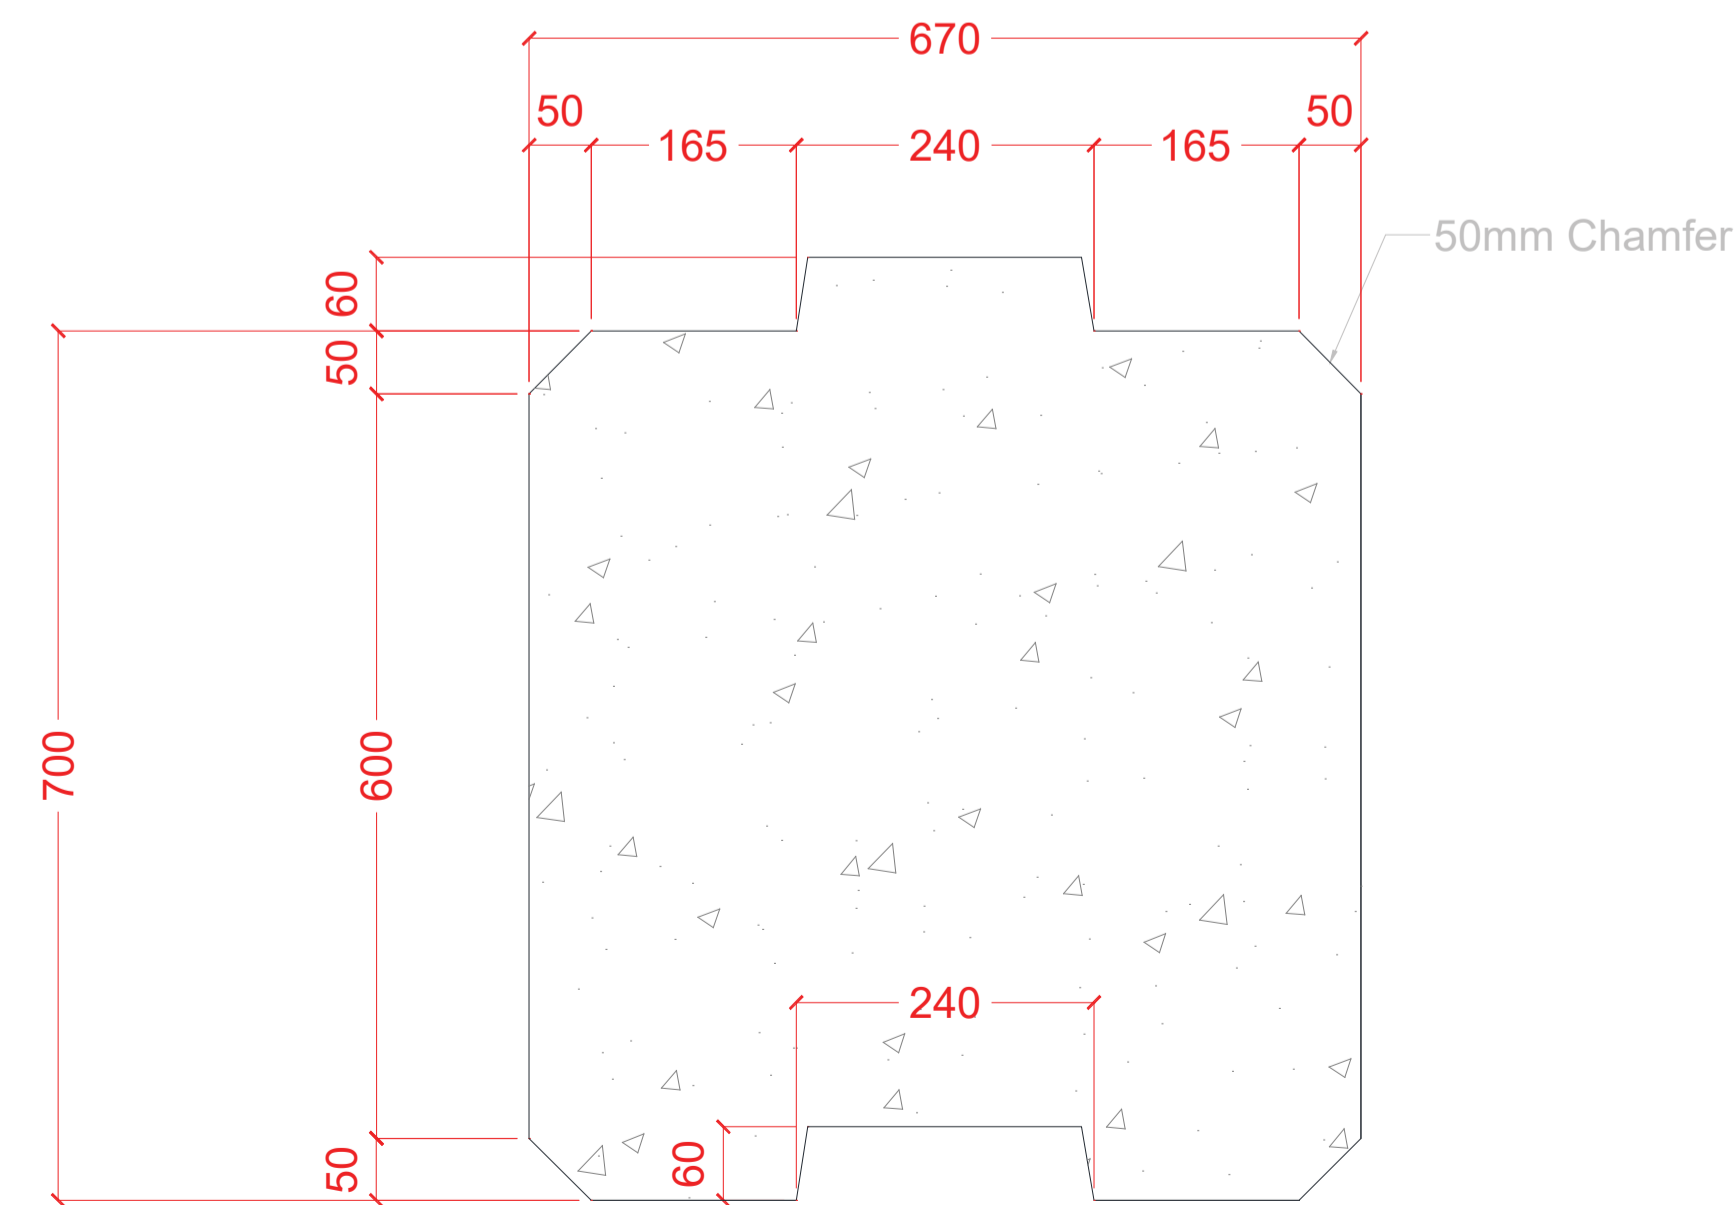

SECTION A-A