




Kelly Block - Foyle Block

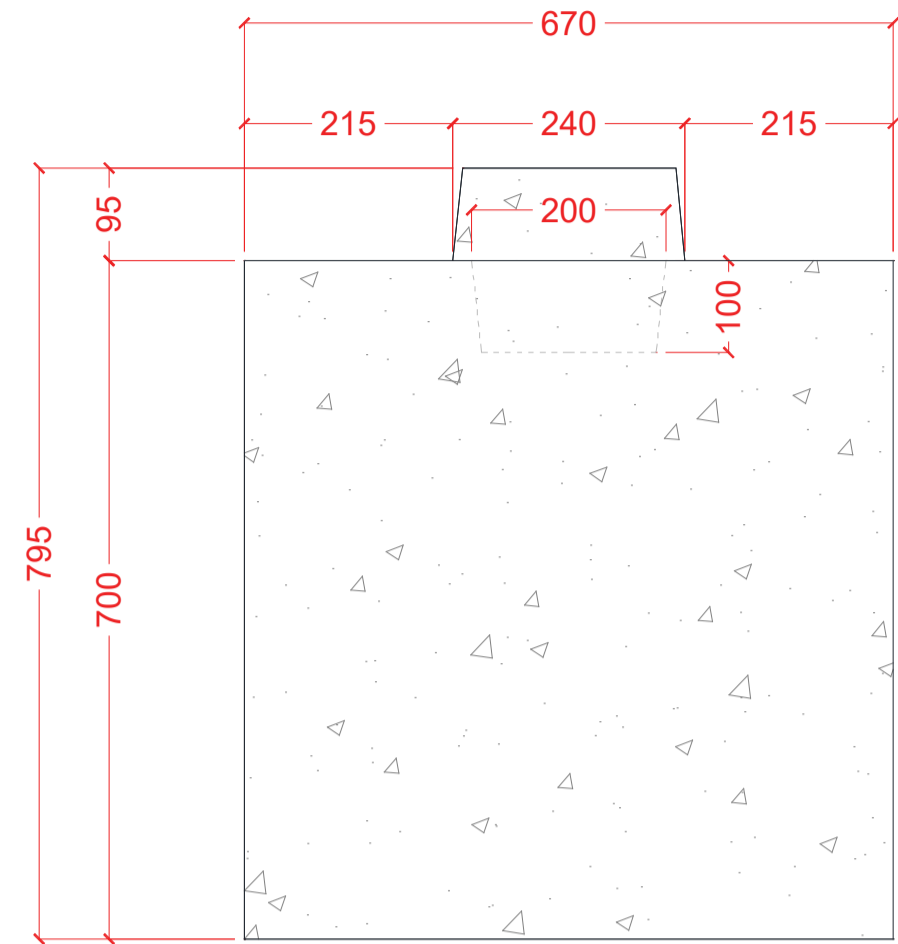


SIDE ELEVATION

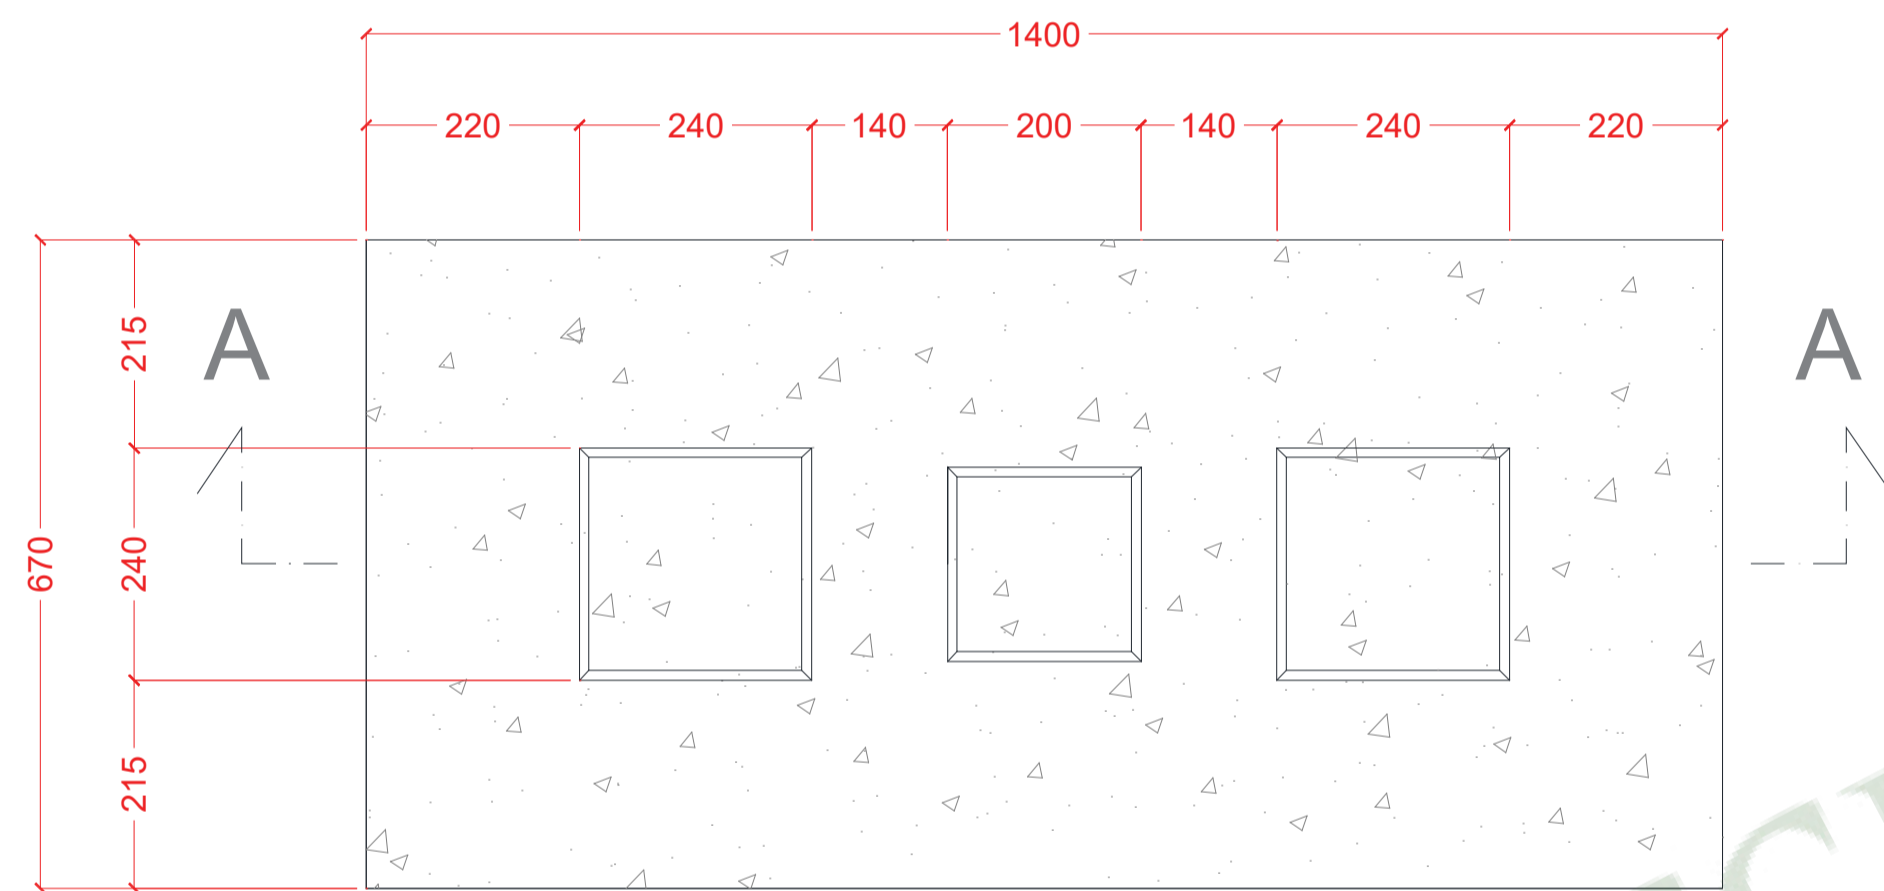

PLAN

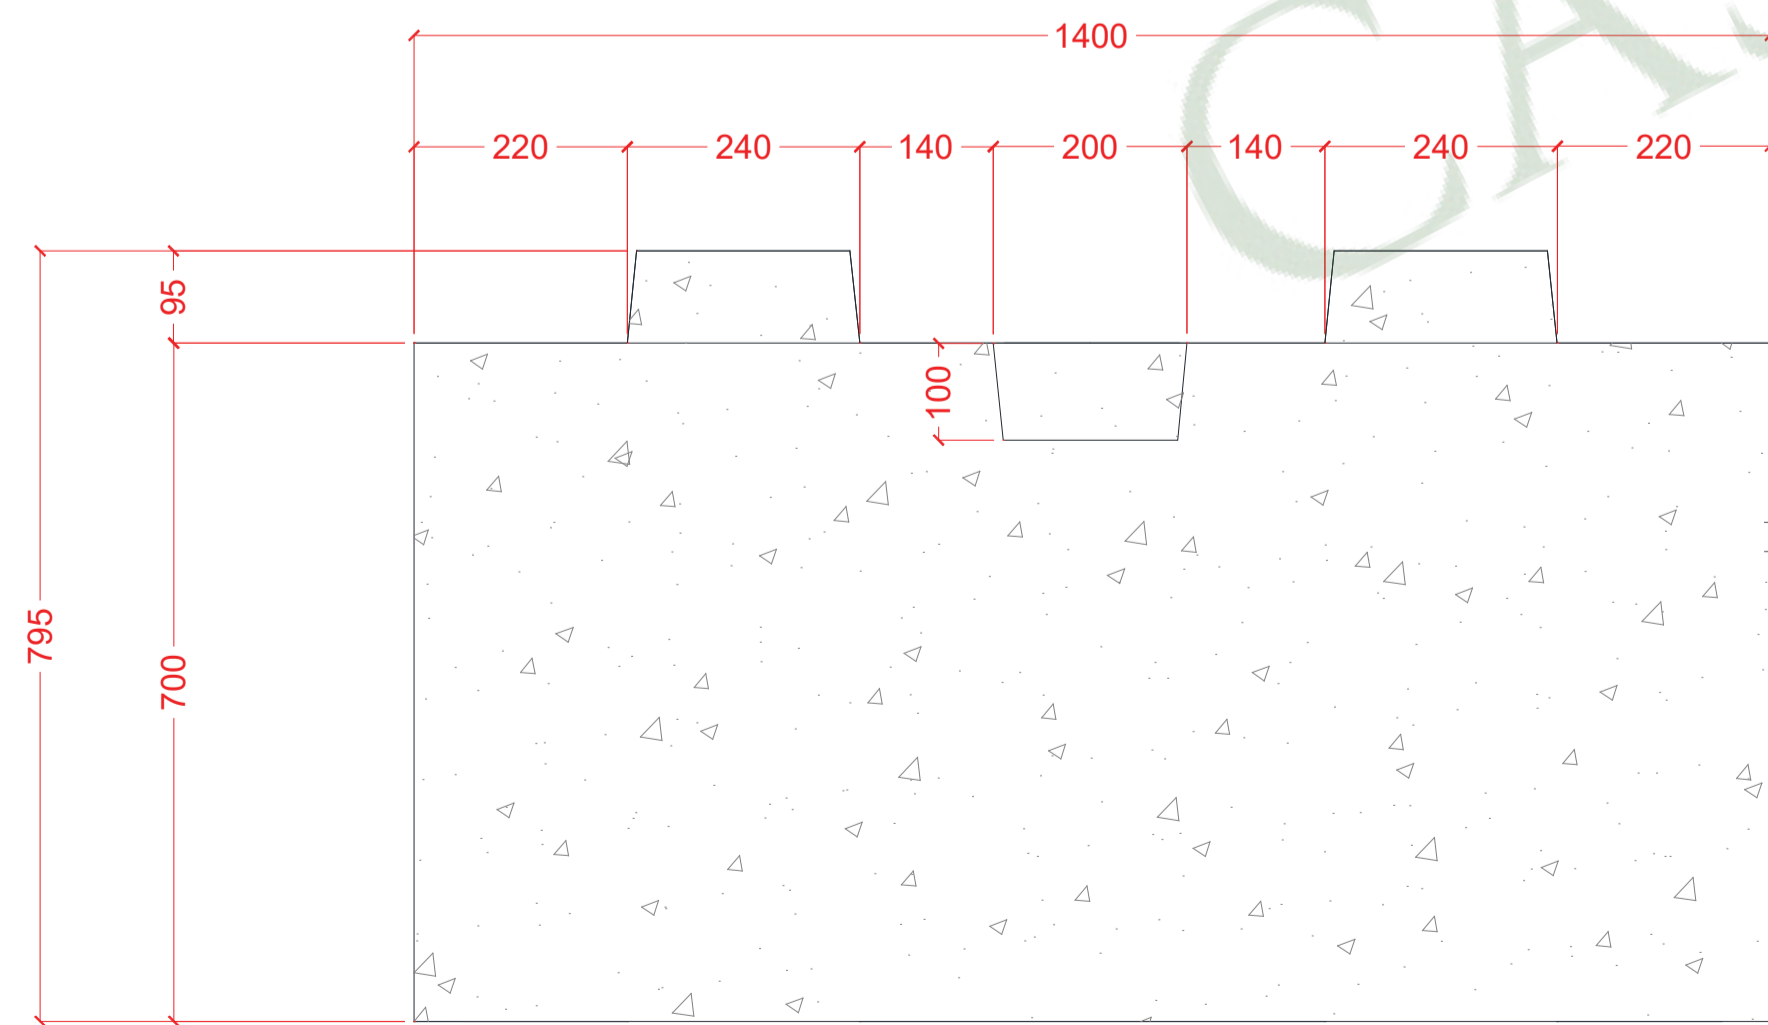

FRONT ELEVATION

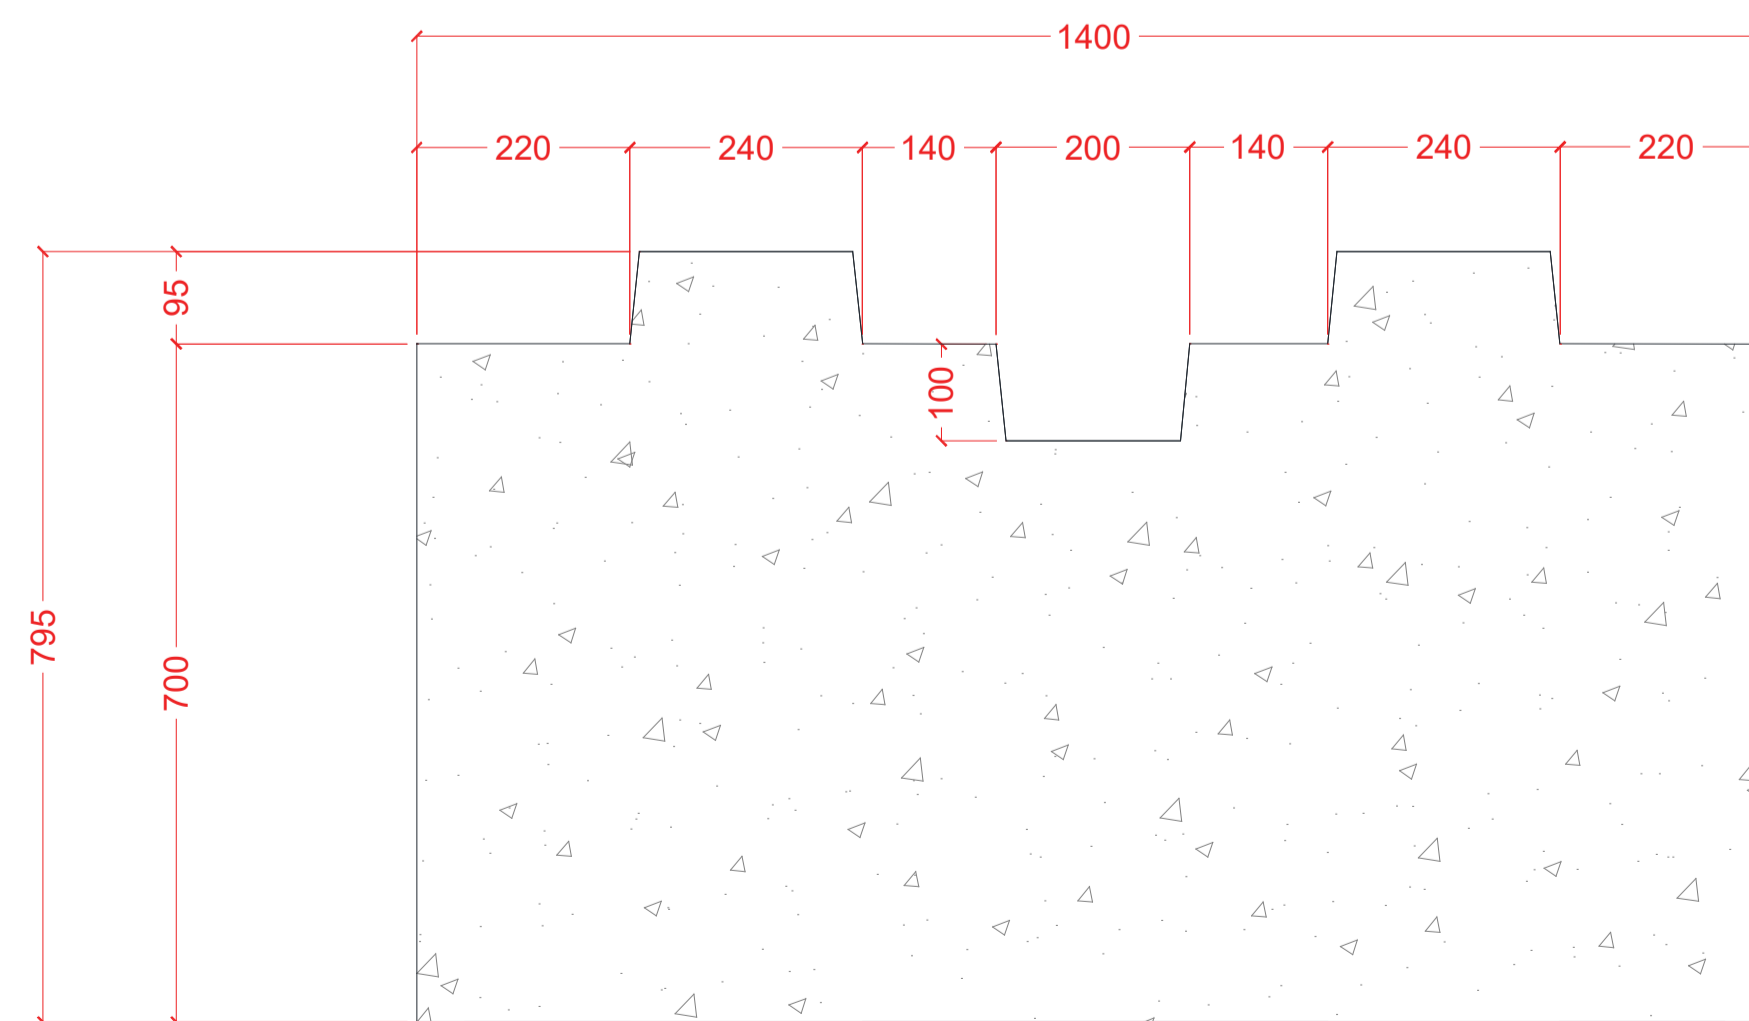

SECTION A-A

WEIGHT 1600 KG
NO CHAMFER ON EDGES
CONCRETE 30/35 N/mm

www.cassidybros.ie