




Kelly Block - Stair Block

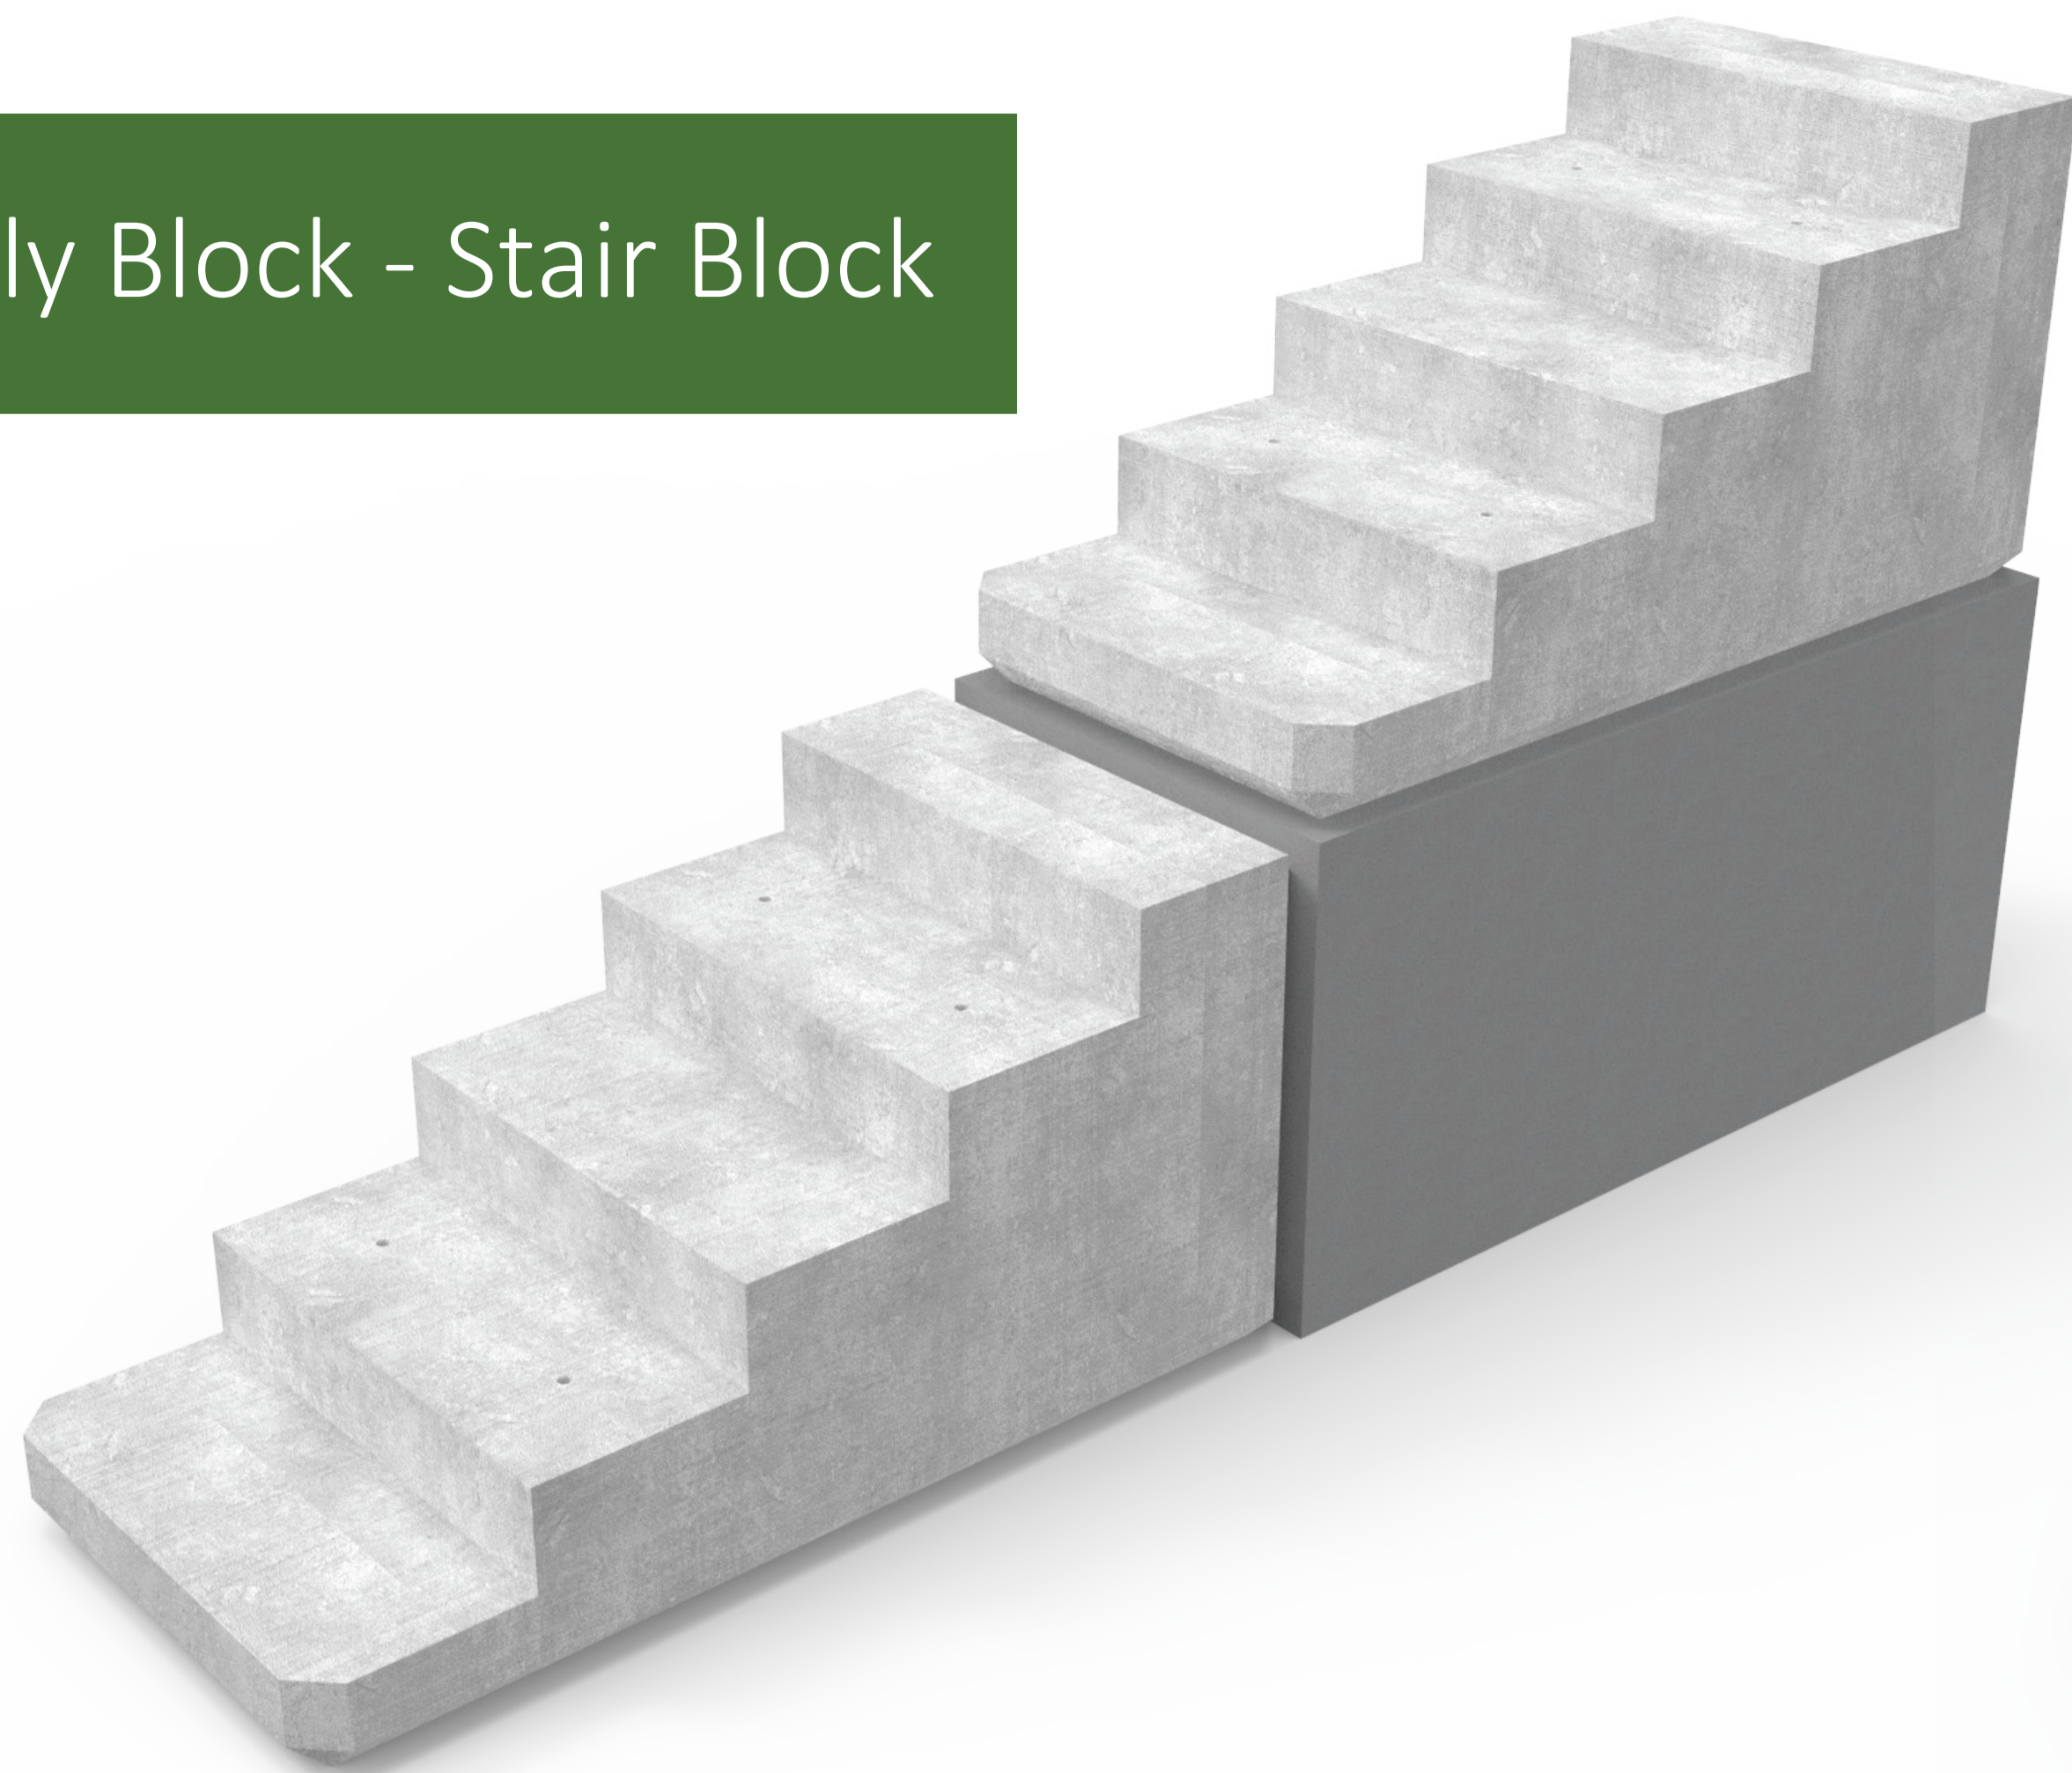


WEIGHT 900 KG
 50mm CHAMFER ON EDGES
 CONCRETE 30/35 N/mm
 4no. M16 LIFTERS REQUIRED
 (SOLD SEPARATELY)

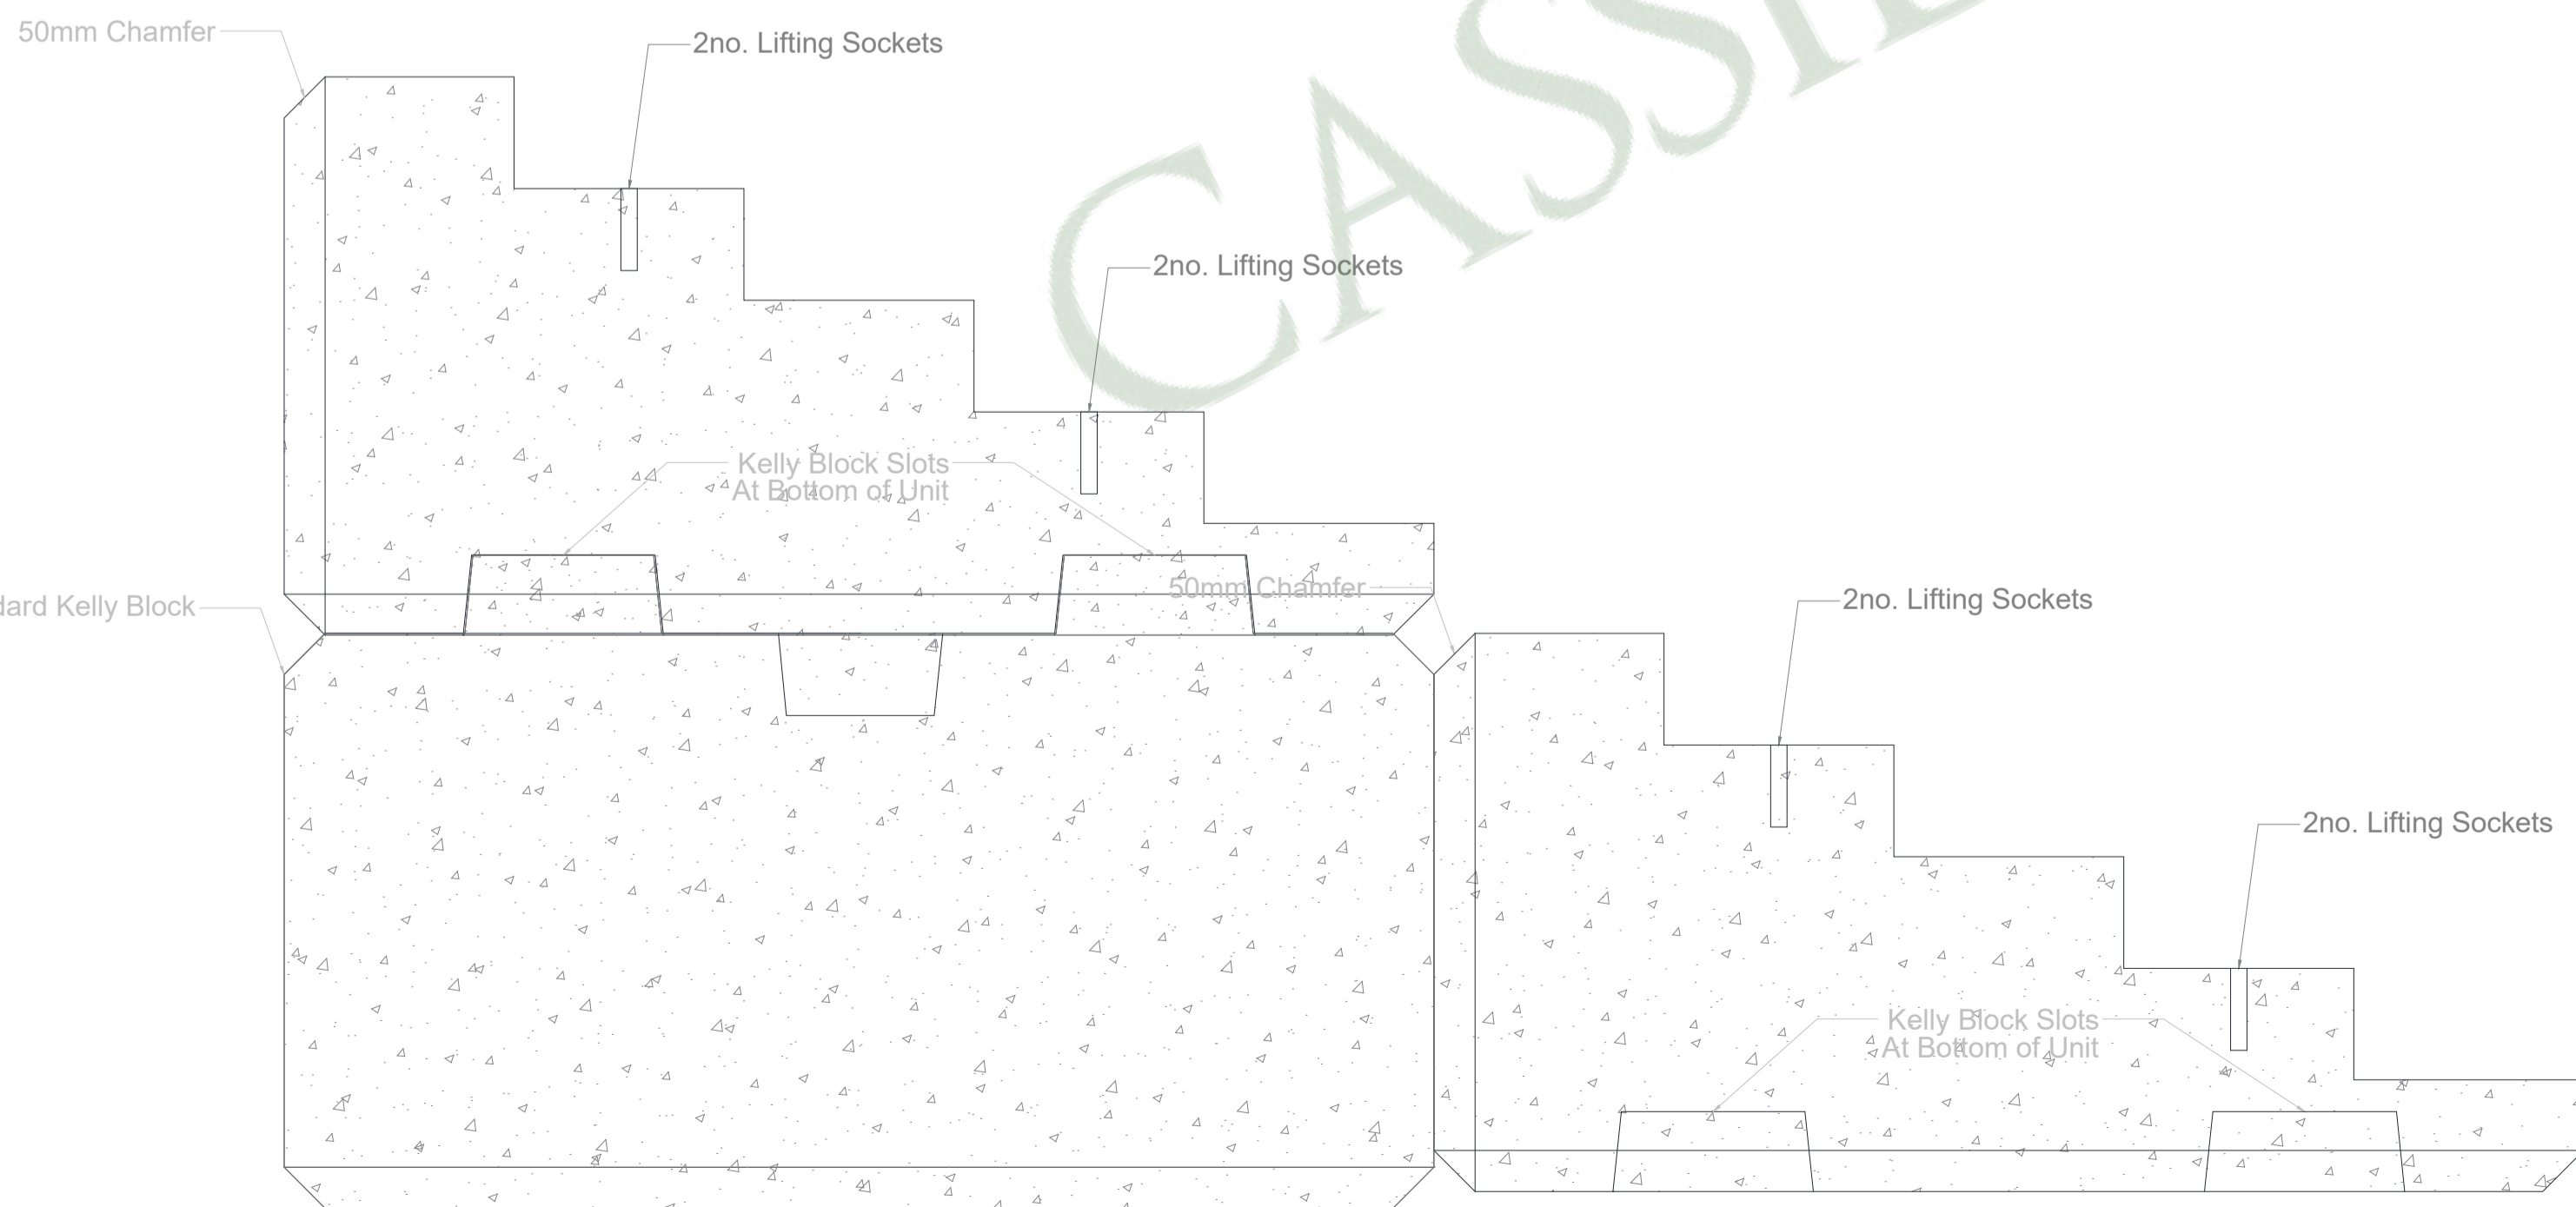

SIDE ELEVATION 1

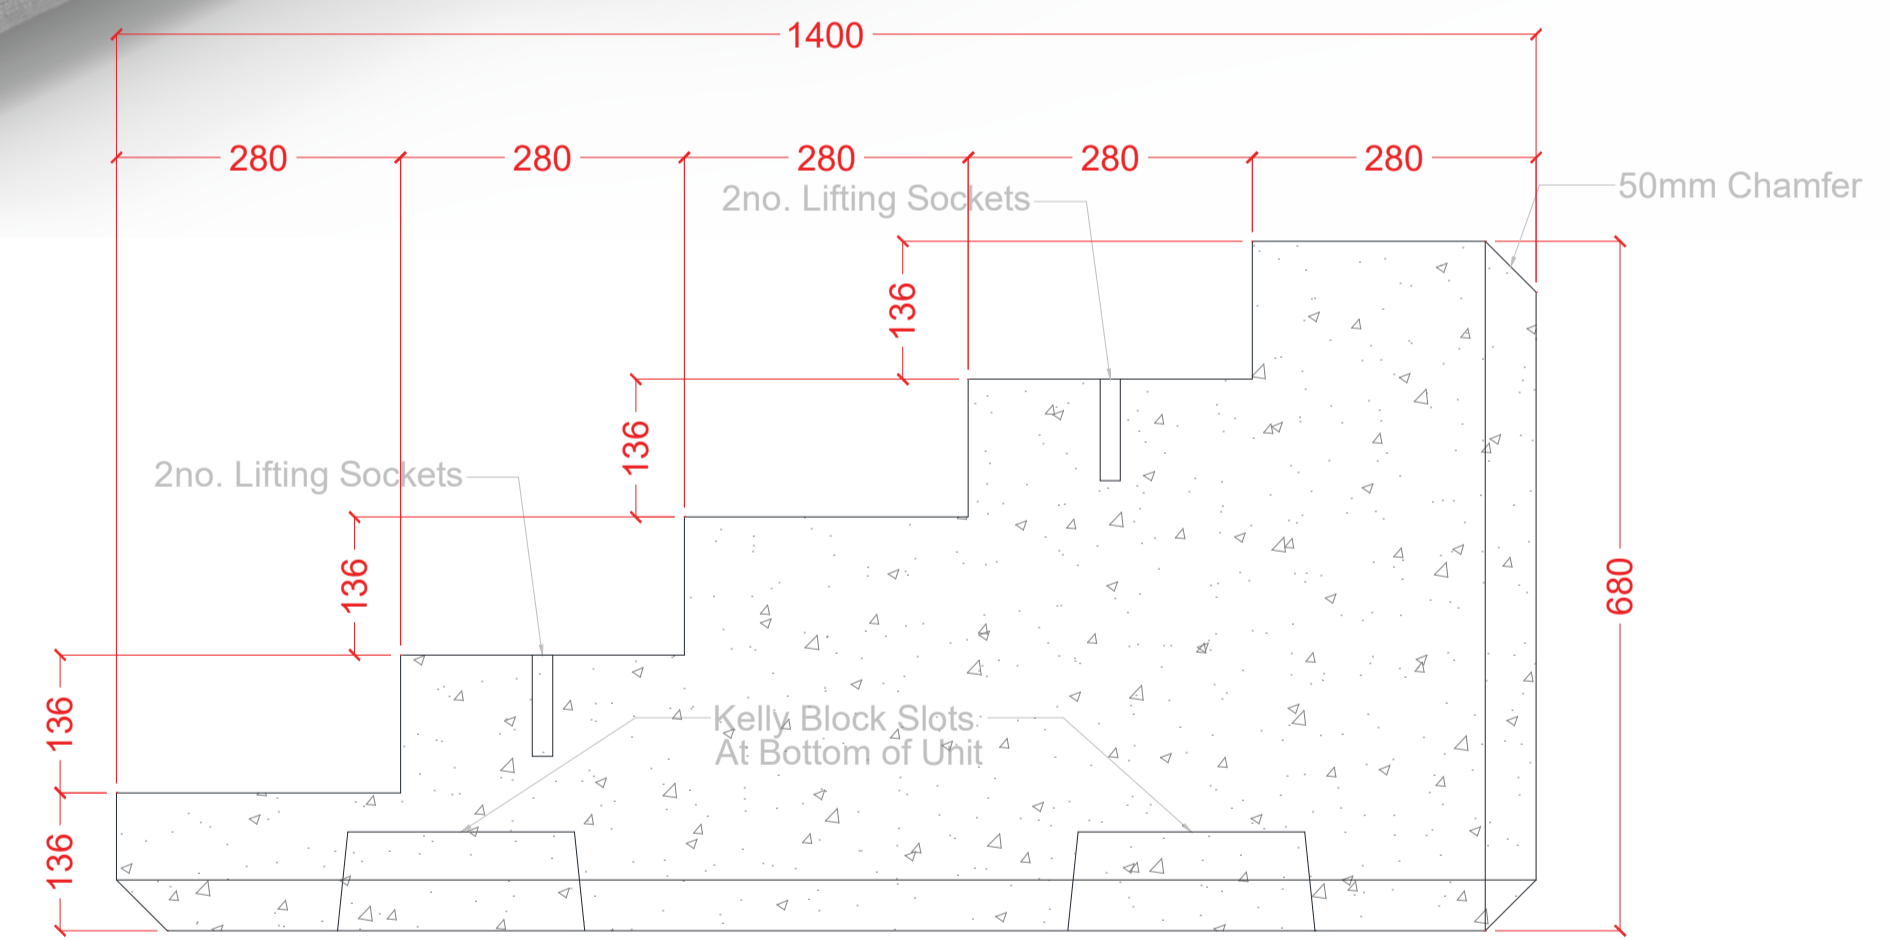

SIDE ELEVATION 2

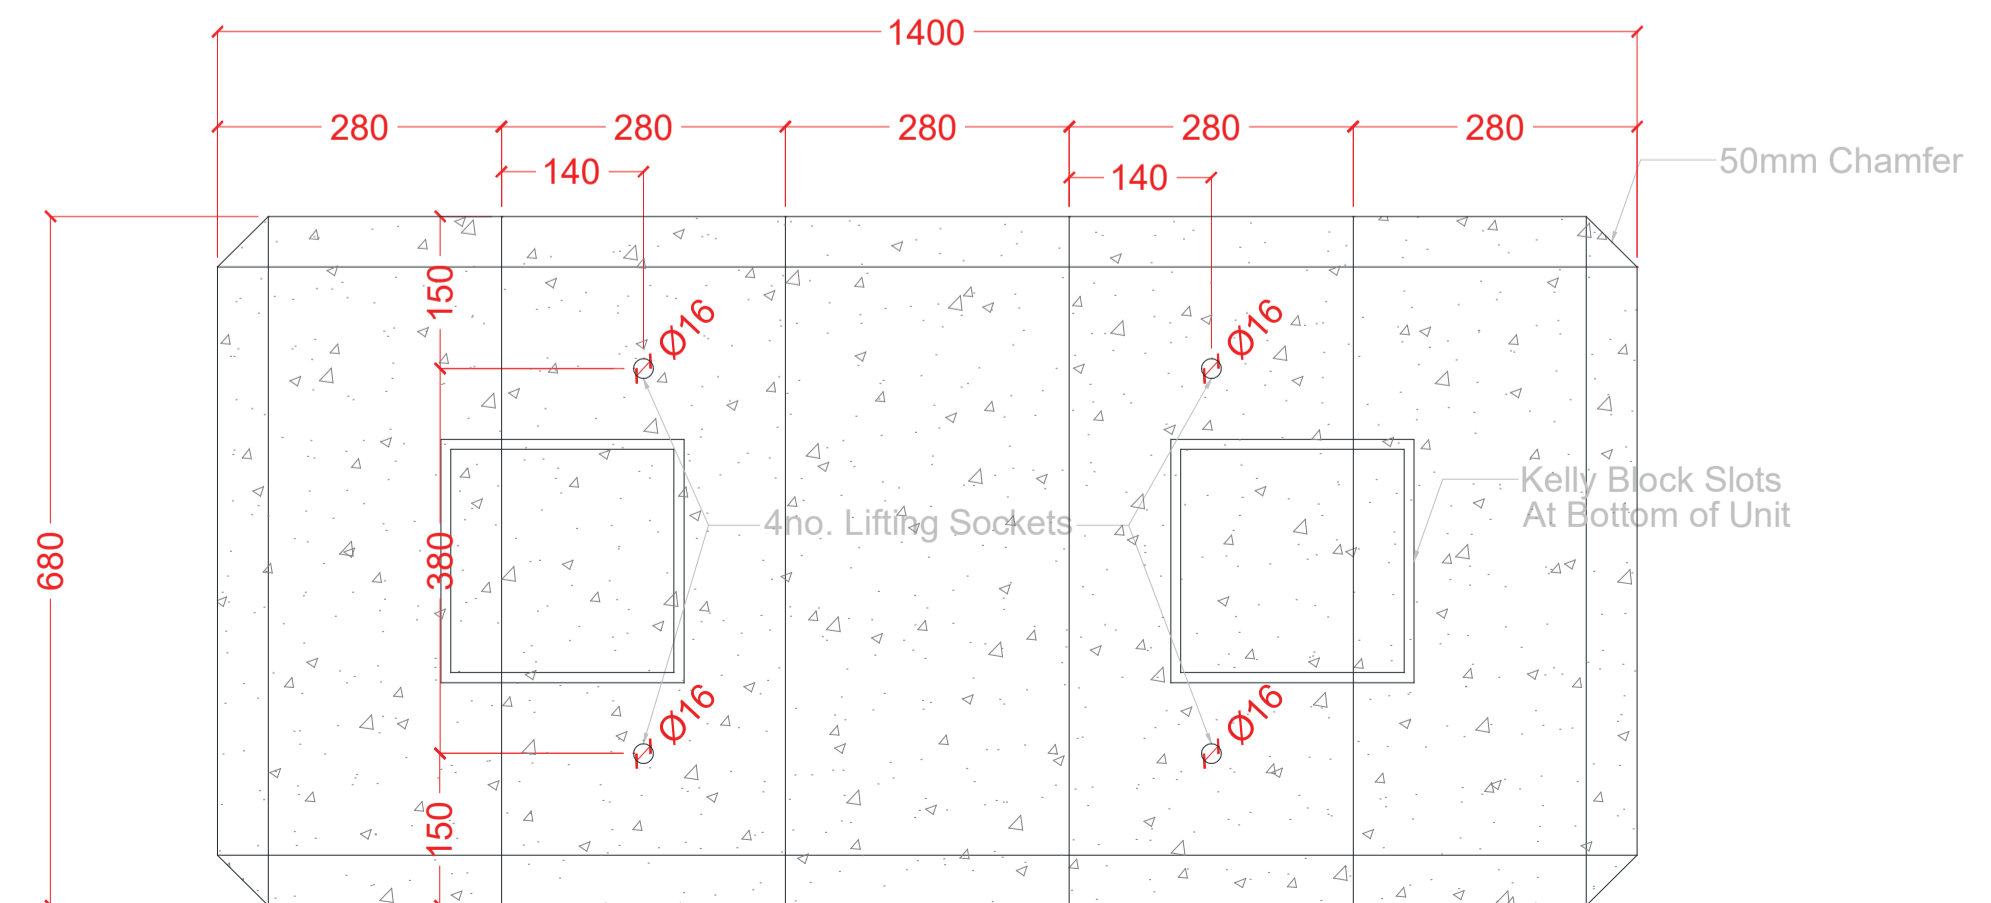

PLAN