


The Empire State

New York State

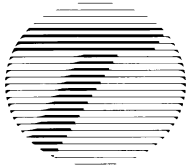

Department of Transportation

ROUTE 146 OVER THE MOHAWK RIVER DESIGN-BUILD PROJECT

PIN 1085.42, Contract D900026

DB CONTRACT DOCUMENTS

PART 6

RFP PLANS

Final January 23, 2015

This page is intentionally left blank

DIRECTIVE PLANS

NOT USED

This page is intentionally left blank

INDICATIVE PLANS

~~NOT USED~~
TYPICAL SECTIONS, PLAN VIEW, PROFILE
(15 SHEETS TOTAL)

This page is intentionally left blank

FILE NAME = 108542_WK2_TYP_AN.dgn
 DATE/TIME = 16-OCT-2014 14:18
 USER = rross

PROJECT MANAGER

CHECK


DRAFTING

CHECK

DESIGN

JOB MANAGER

DESIGN SUPERVISOR

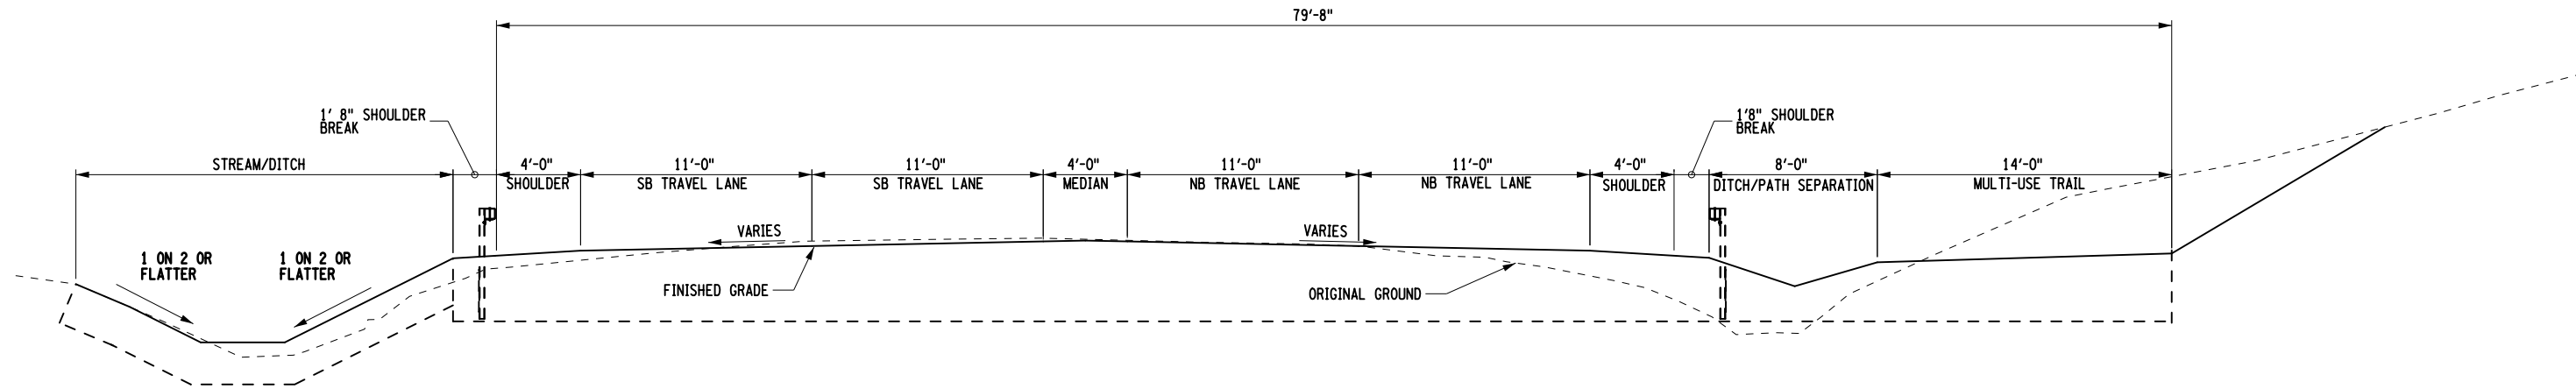


4 LANE HIGHWAY TYPICAL SECTION 4 ft SHOULDERS
 (LOOKING NORTH TOWARDS SARATOGA COUNTY)
 (NOT TO SCALE)

NOTE:
 DRAINAGE DETAILS TO BE DETERMINED DURING FINAL DESIGN

AS-BUILT REVISIONS DESCRIPTION OF ALTERATIONS:	ROUTE 146 - REXFORD BRIDGE	PIN 1085.42	BRIDGES	CULVERTS	ALL DIMENSIONS IN ft UNLESS OTHERWISE NOTED	CONTRACT NUMBER	
						INDICATIVE TYPICAL SECTIONS	
						DRAWING NO. TYP-1	
	COUNTY: VARIOUS					SHEET NO. 1	

FILE NAME = 108542_WK2_TYP_AN.dgn
 DATE/TIME = 16-OCT-2014 14:24
 USER = rross

DESIGN SUPERVISOR _____ JOB MANAGER _____ DESIGN _____ CHECK _____ DRAFTING _____ CHECK _____ PROJECT MANAGER _____

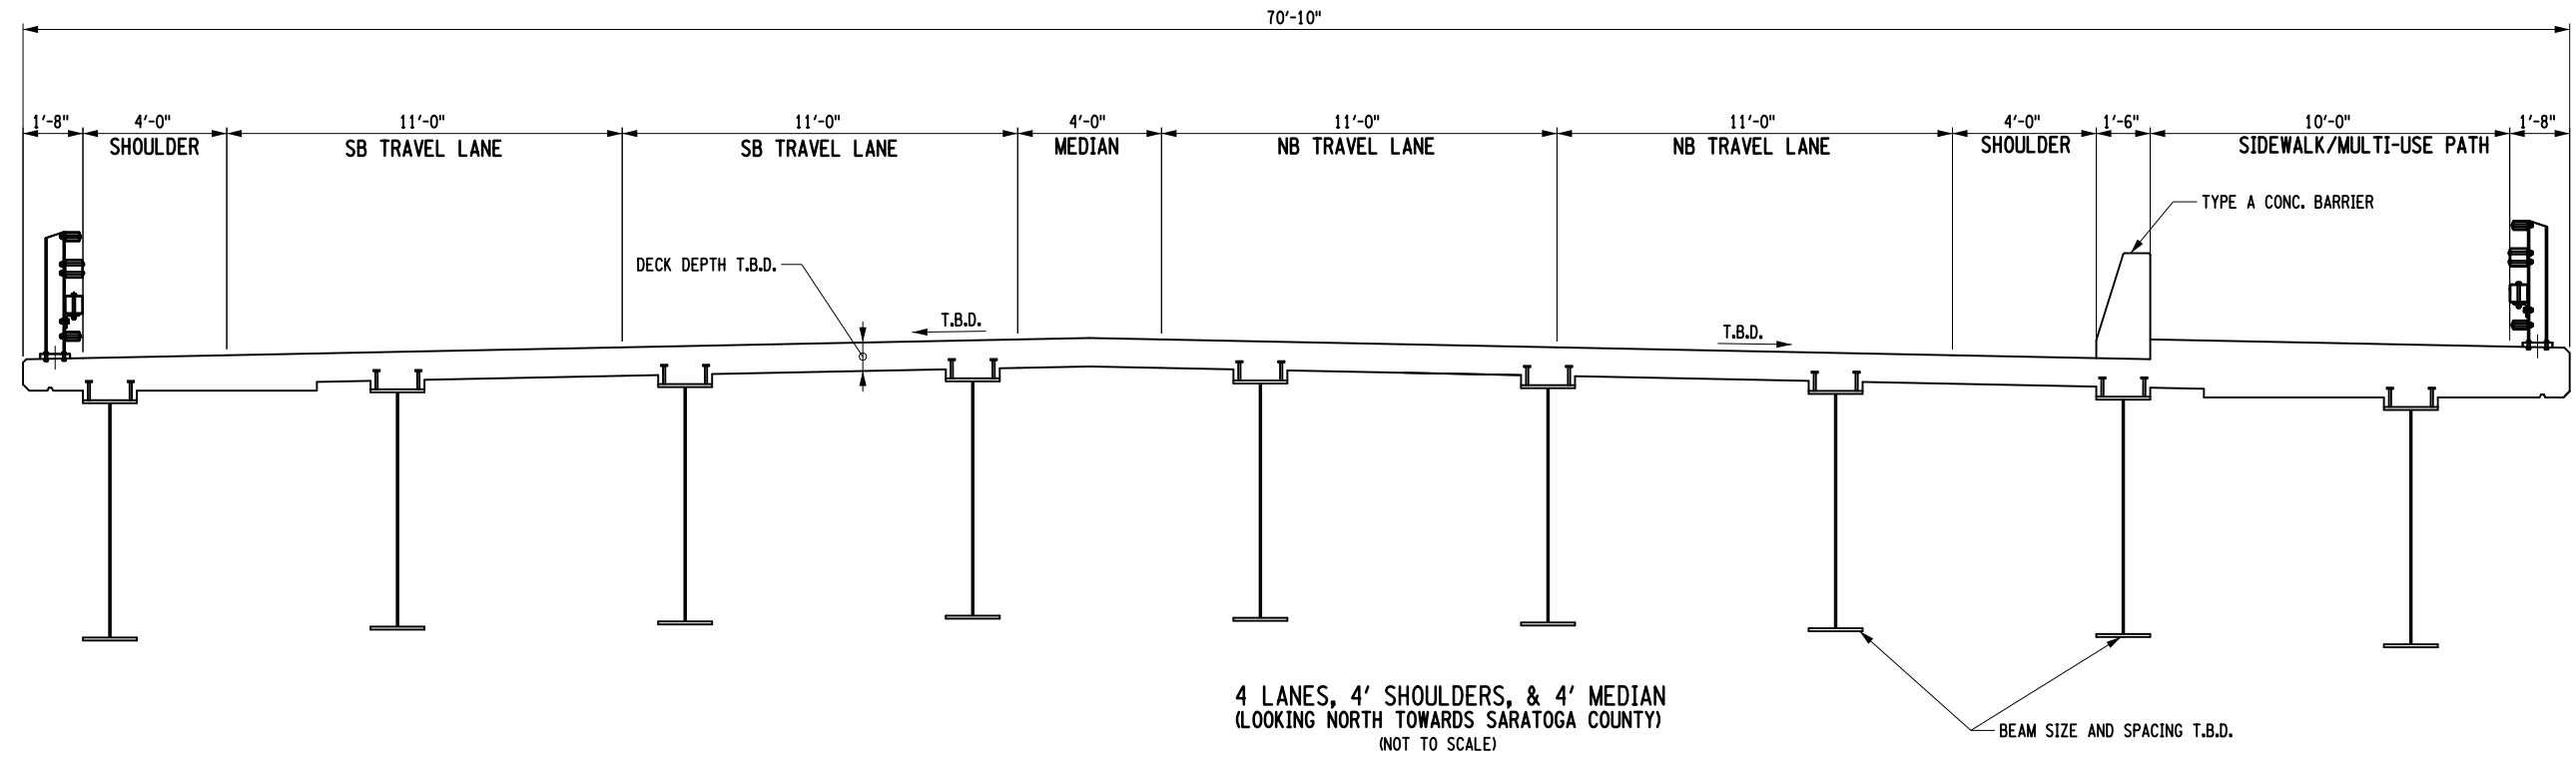

AS-BUILT REVISIONS DESCRIPTION OF ALTERATIONS:	ROUTE 146 - REXFORD BRIDGE	PIN 1085.42	BRIDGES	CULVERTS	ALL DIMENSIONS IN ft UNLESS OTHERWISE NOTED	CONTRACT NUMBER	
						INDICATIVE TYPICAL SECTIONS	
	COUNTY: VARIOUS					SHEET NO. 2	
					NEW YORK STATE DEPARTMENT OF TRANSPORTATION REGION 01		
					DOCUMENT NAME: 108542_WK2_TYP_AN.dgn		

GRID UNDER JURISDICTION OF THE CANAL CORP.
 NORTH MAP #21, DATED: MARCH 29, 1922

MATCH LINE PLN-2

PROJECT MANAGER R. FILKINS

CHECK

DRAFTING



CHECK

DESIGN I. ROSS

JOB MANAGER R. FILKINS

DESIGN SUPERVISOR G. WOOD

FILE NAME = 108542_WK2_TWR_VIS2.DGN
 DATE/TIME = 16-OCT-2014 11:28
 USER = gross

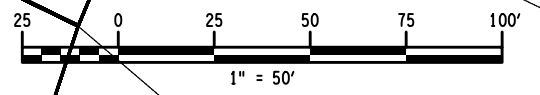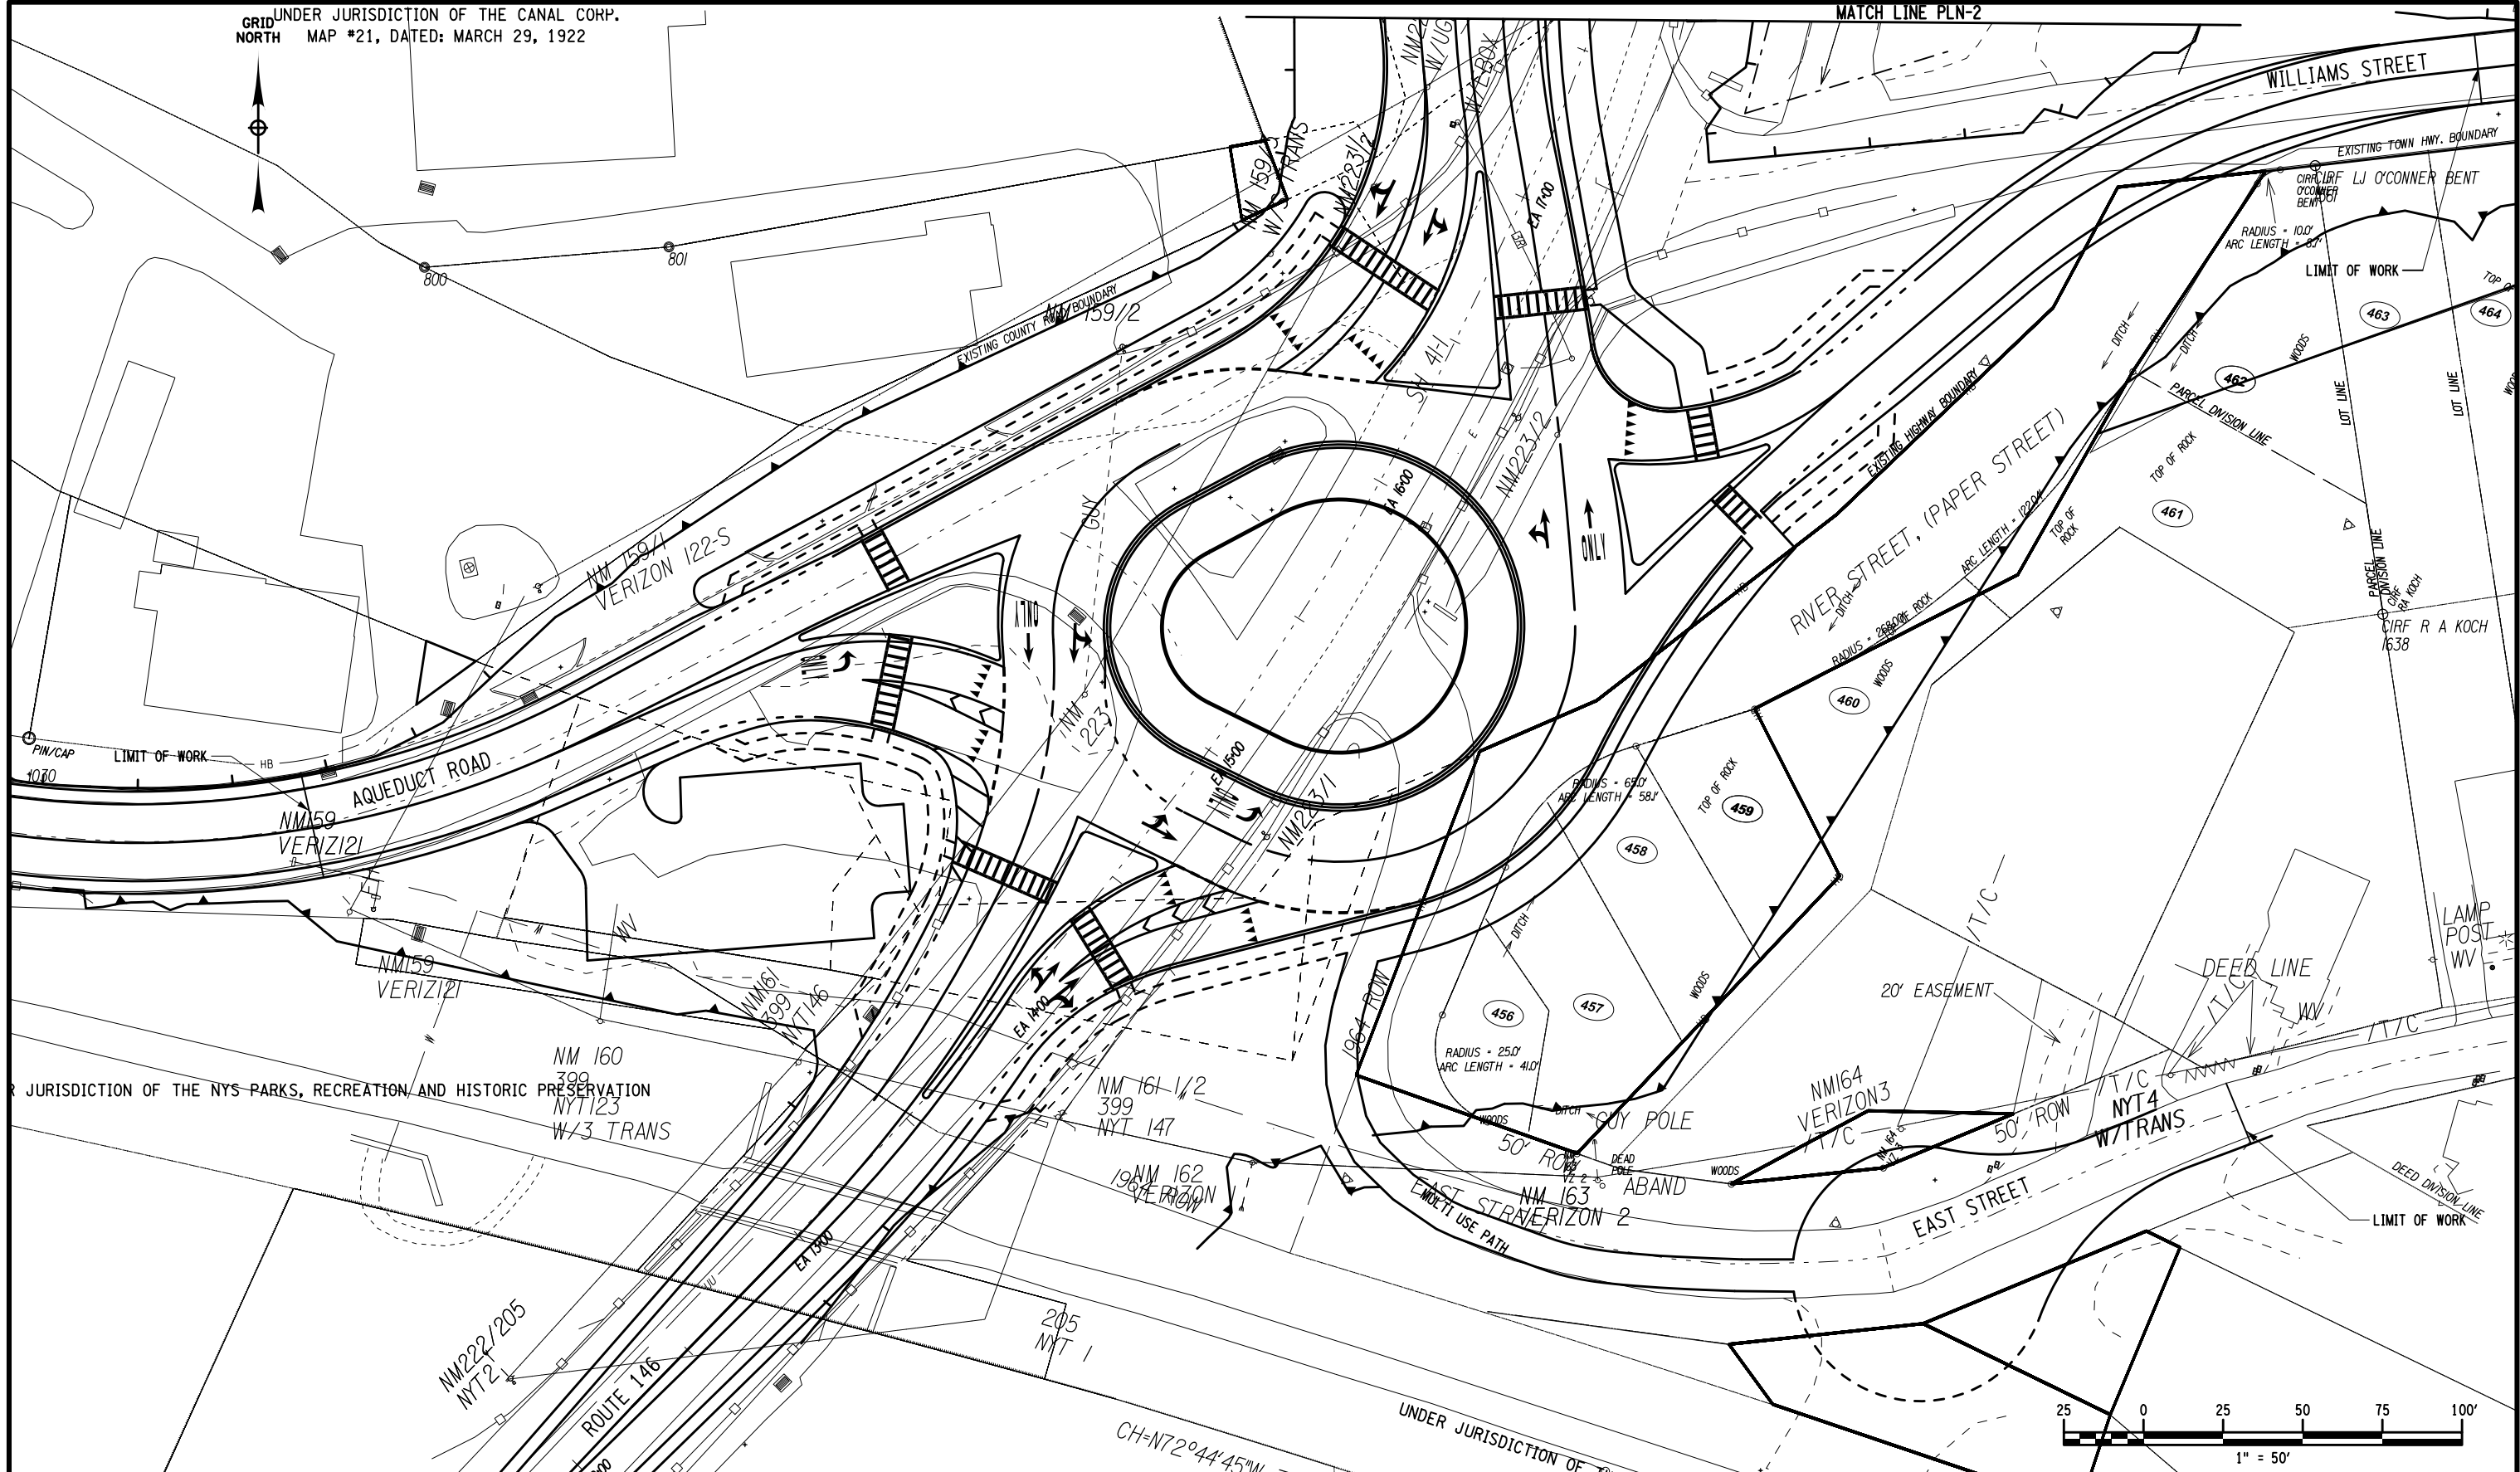

AS-BUILT REVISIONS DESCRIPTION OF ALTERATIONS:	ROUTE 146 - REXFORD BRIDGE	PIN	BRIDGES	CULVERTS	ALL DIMENSIONS IN FT UNLESS OTHERWISE NOTED	CONTRACT NUMBER
	COUNTY: VARIOUS					INDICATIVE PLAN

NEW YORK STATE DEPARTMENT OF TRANSPORTATION REGION 01
 DOCUMENT NAME: 108542_WK2_TWR_VIS2.DGN

FILE NAME = 108542_WK2_TWR_VIS2.DGN
 DATE/TIME = 16-OCT-2014 11:26
 USER = rross

DESIGN SUPERVISOR G. WOOD

JOB MANAGER R. FILKINS


DESIGN I. ROSS

CHECK

DRAFTING

CHECK

PROJECT MANAGER R. FILKINS

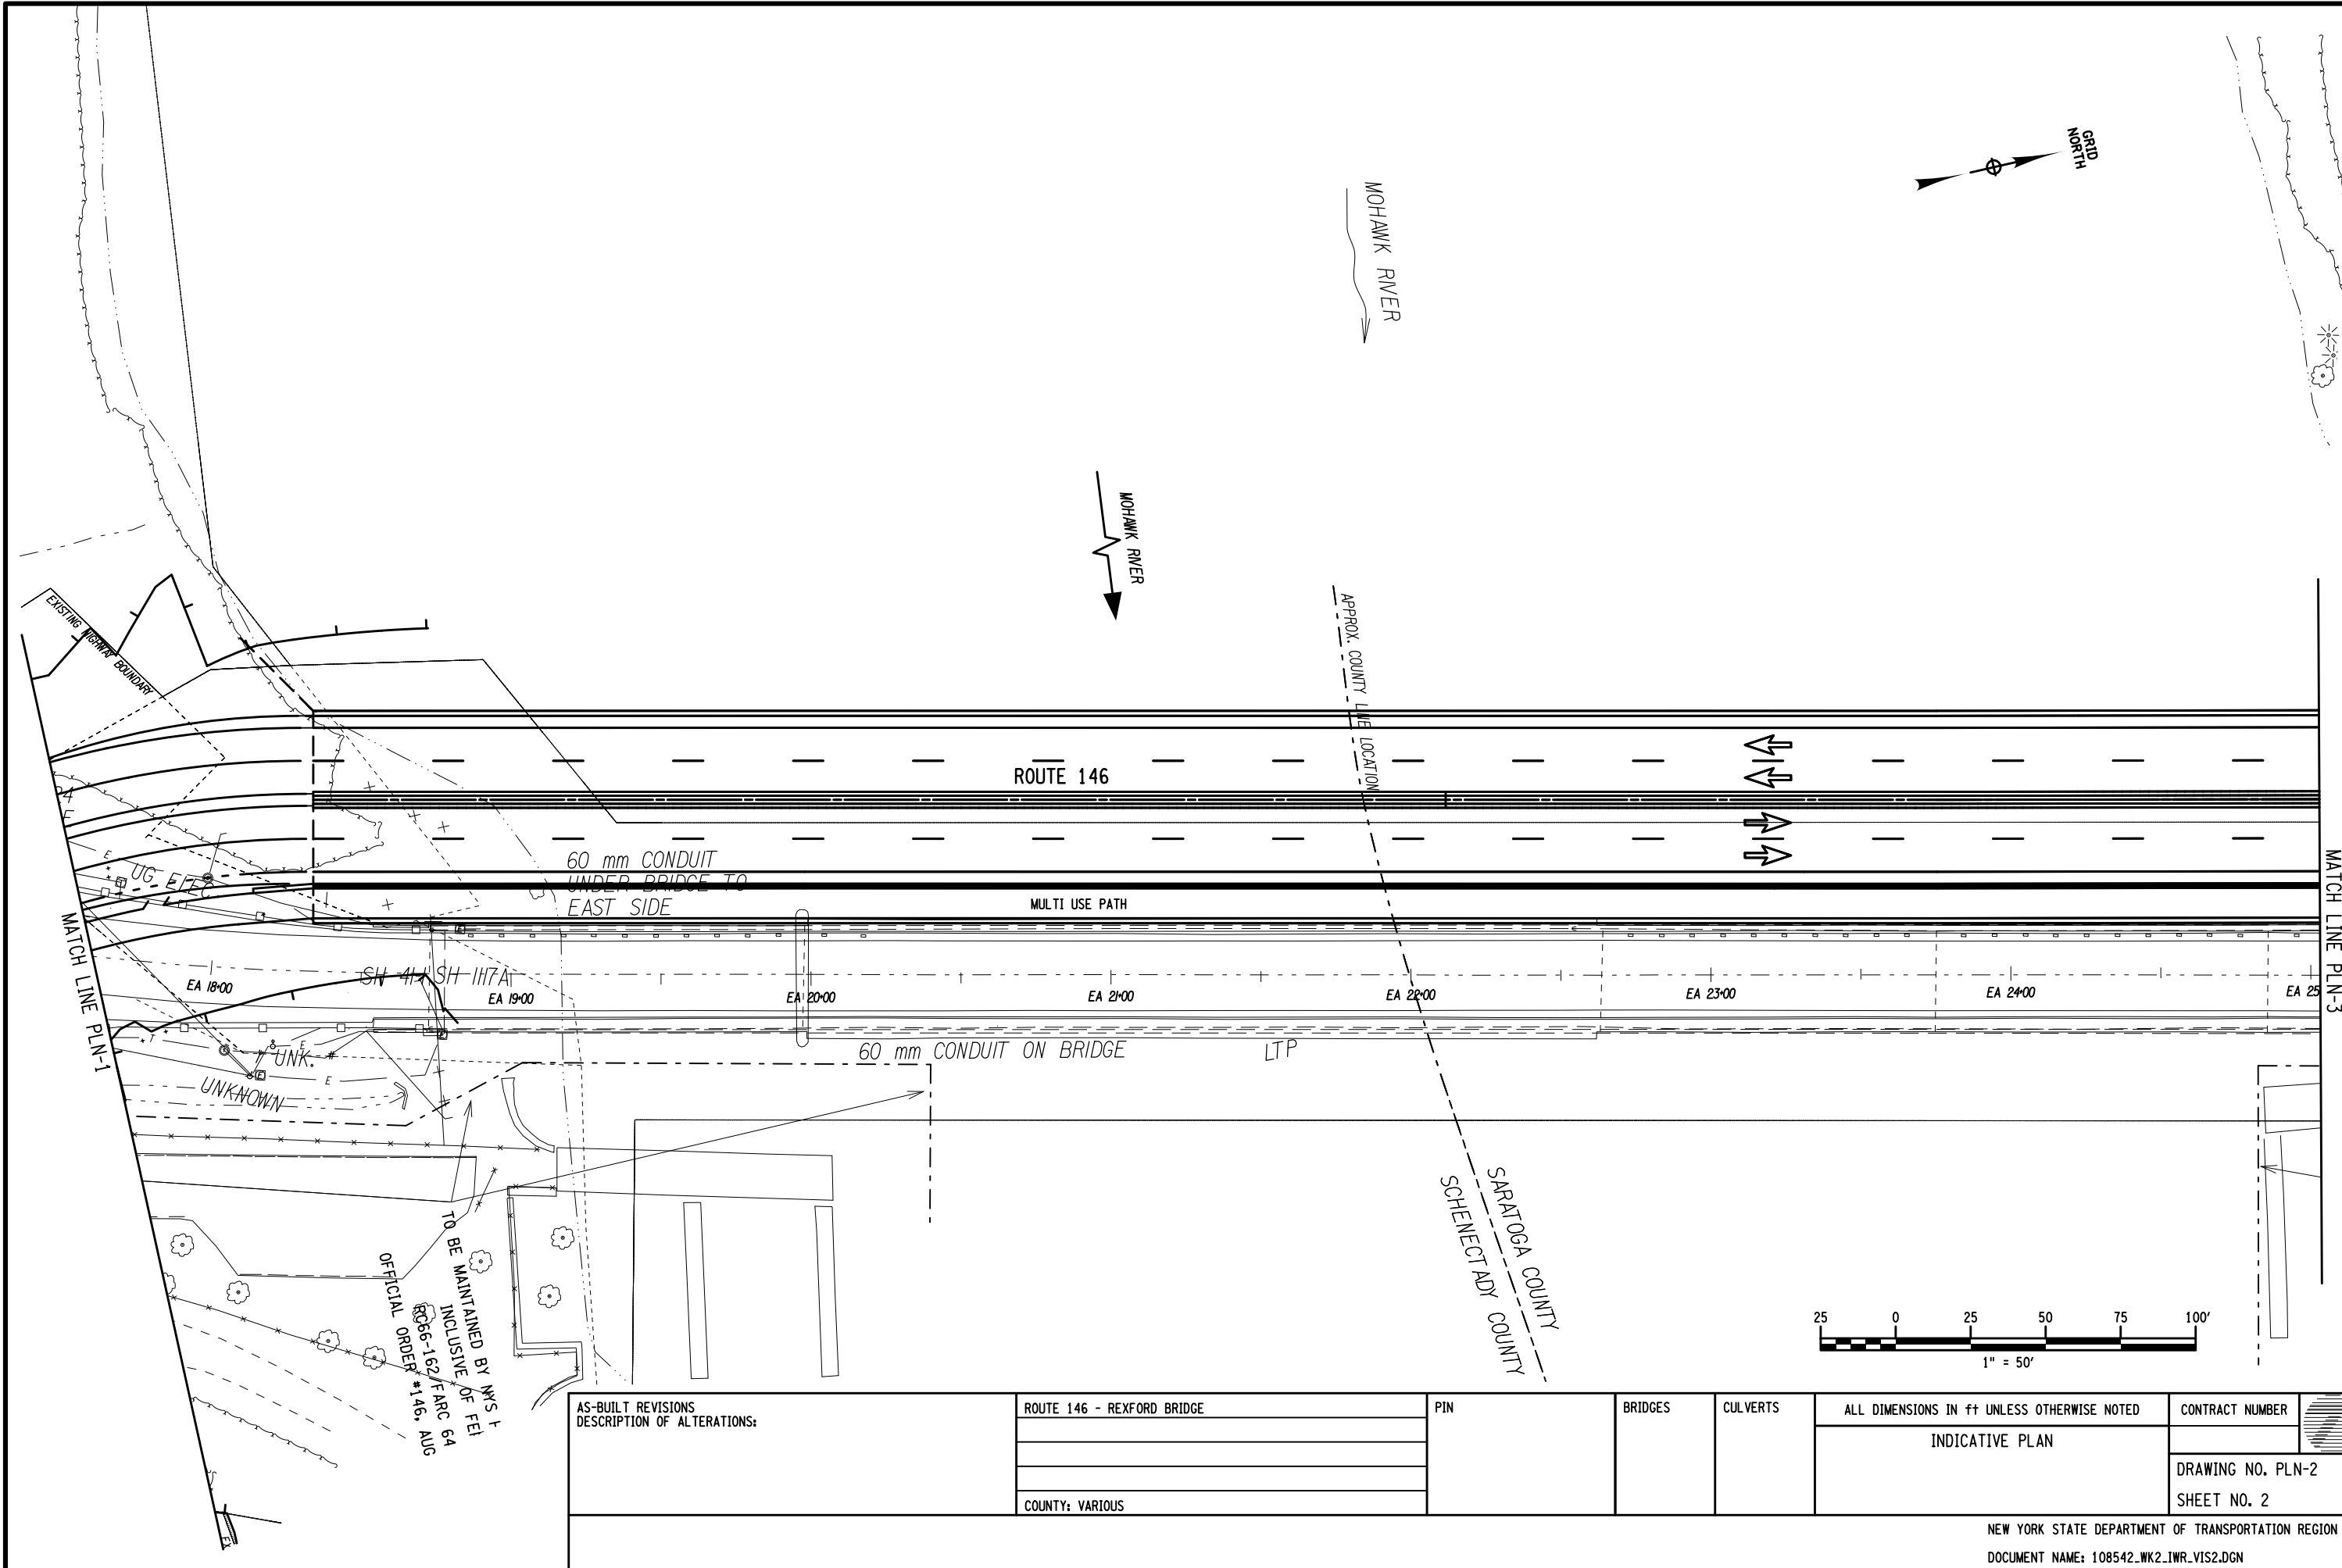

TO BE MAINTAINED BY NYS T
 INCLUSIVE OF FEI
 R096-162 FARC 64
 OFFICIAL ORDER #146, AUG

AS-BUILT REVISIONS DESCRIPTION OF ALTERATIONS:	ROUTE 146 - REXFORD BRIDGE	PIN	BRIDGES	CULVERTS	ALL DIMENSIONS IN FT UNLESS OTHERWISE NOTED	CONTRACT NUMBER
	COUNTY: VARIOUS					DRAWING NO. PLN-2 SHEET NO. 2

FILE NAME = 108542_WK2_TWR_VIS2.DGN
 DATE/TIME = 16-OCT-2014 11:25
 USER = rross

DESIGN SUPERVISOR G. WOOD

JOB MANAGER R. FILKINS


DESIGN I. ROSS

CHECK

DRAFTING

CHECK

PROJECT MANAGER R. FILKINS

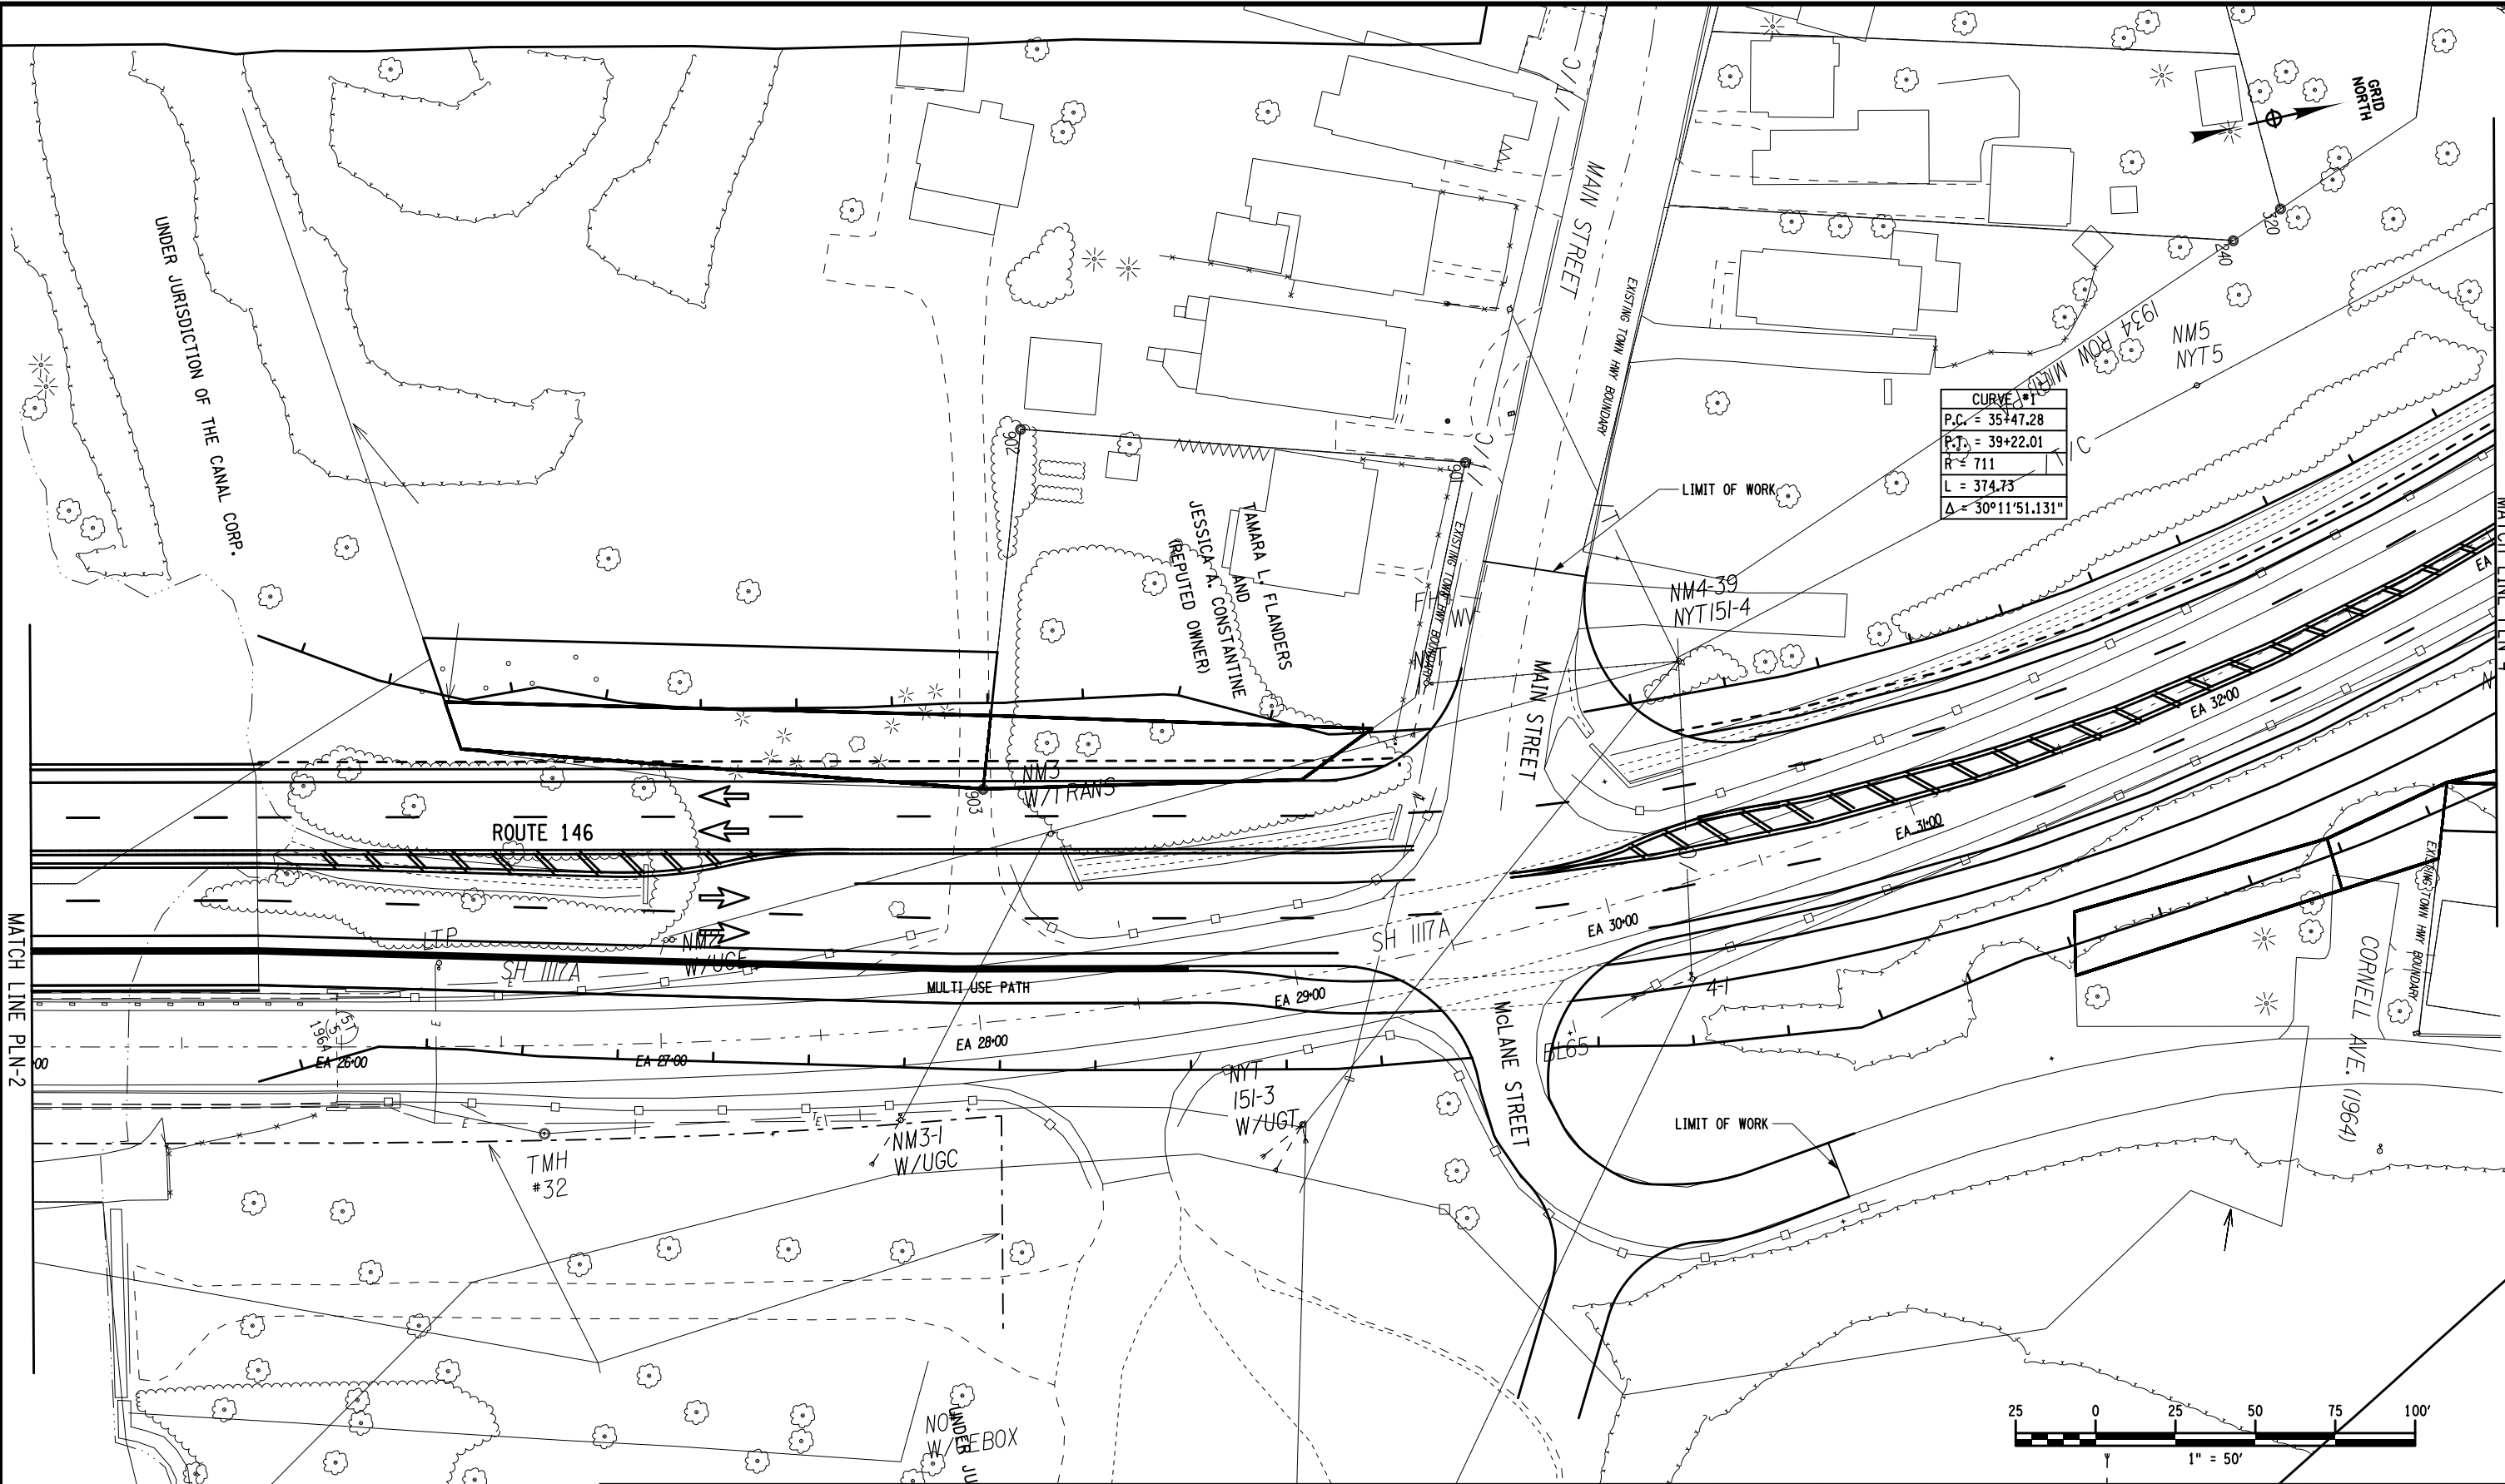

AS-BUILT REVISIONS DESCRIPTION OF ALTERATIONS:	ROUTE 146 - REXFORD BRIDGE	PIN	BRIDGES	CULVERTS	ALL DIMENSIONS IN FT UNLESS OTHERWISE NOTED	CONTRACT NUMBER
					INDICATIVE PLAN	DRAWING NO. PLN-3
	COUNTY: VARIOUS					SHEET NO. 3

FILE NAME = 108542_WK2_TWR_VIS2.DGN
 DATE/TIME = 16-OCT-2014 11:24
 USER = jross

DESIGN SUPERVISOR G. WOOD

JOB MANAGER R. FILKINS


DESIGN I. ROSS

CHECK

DRAFTING

CHECK

PROJECT MANAGER R. FILKINS

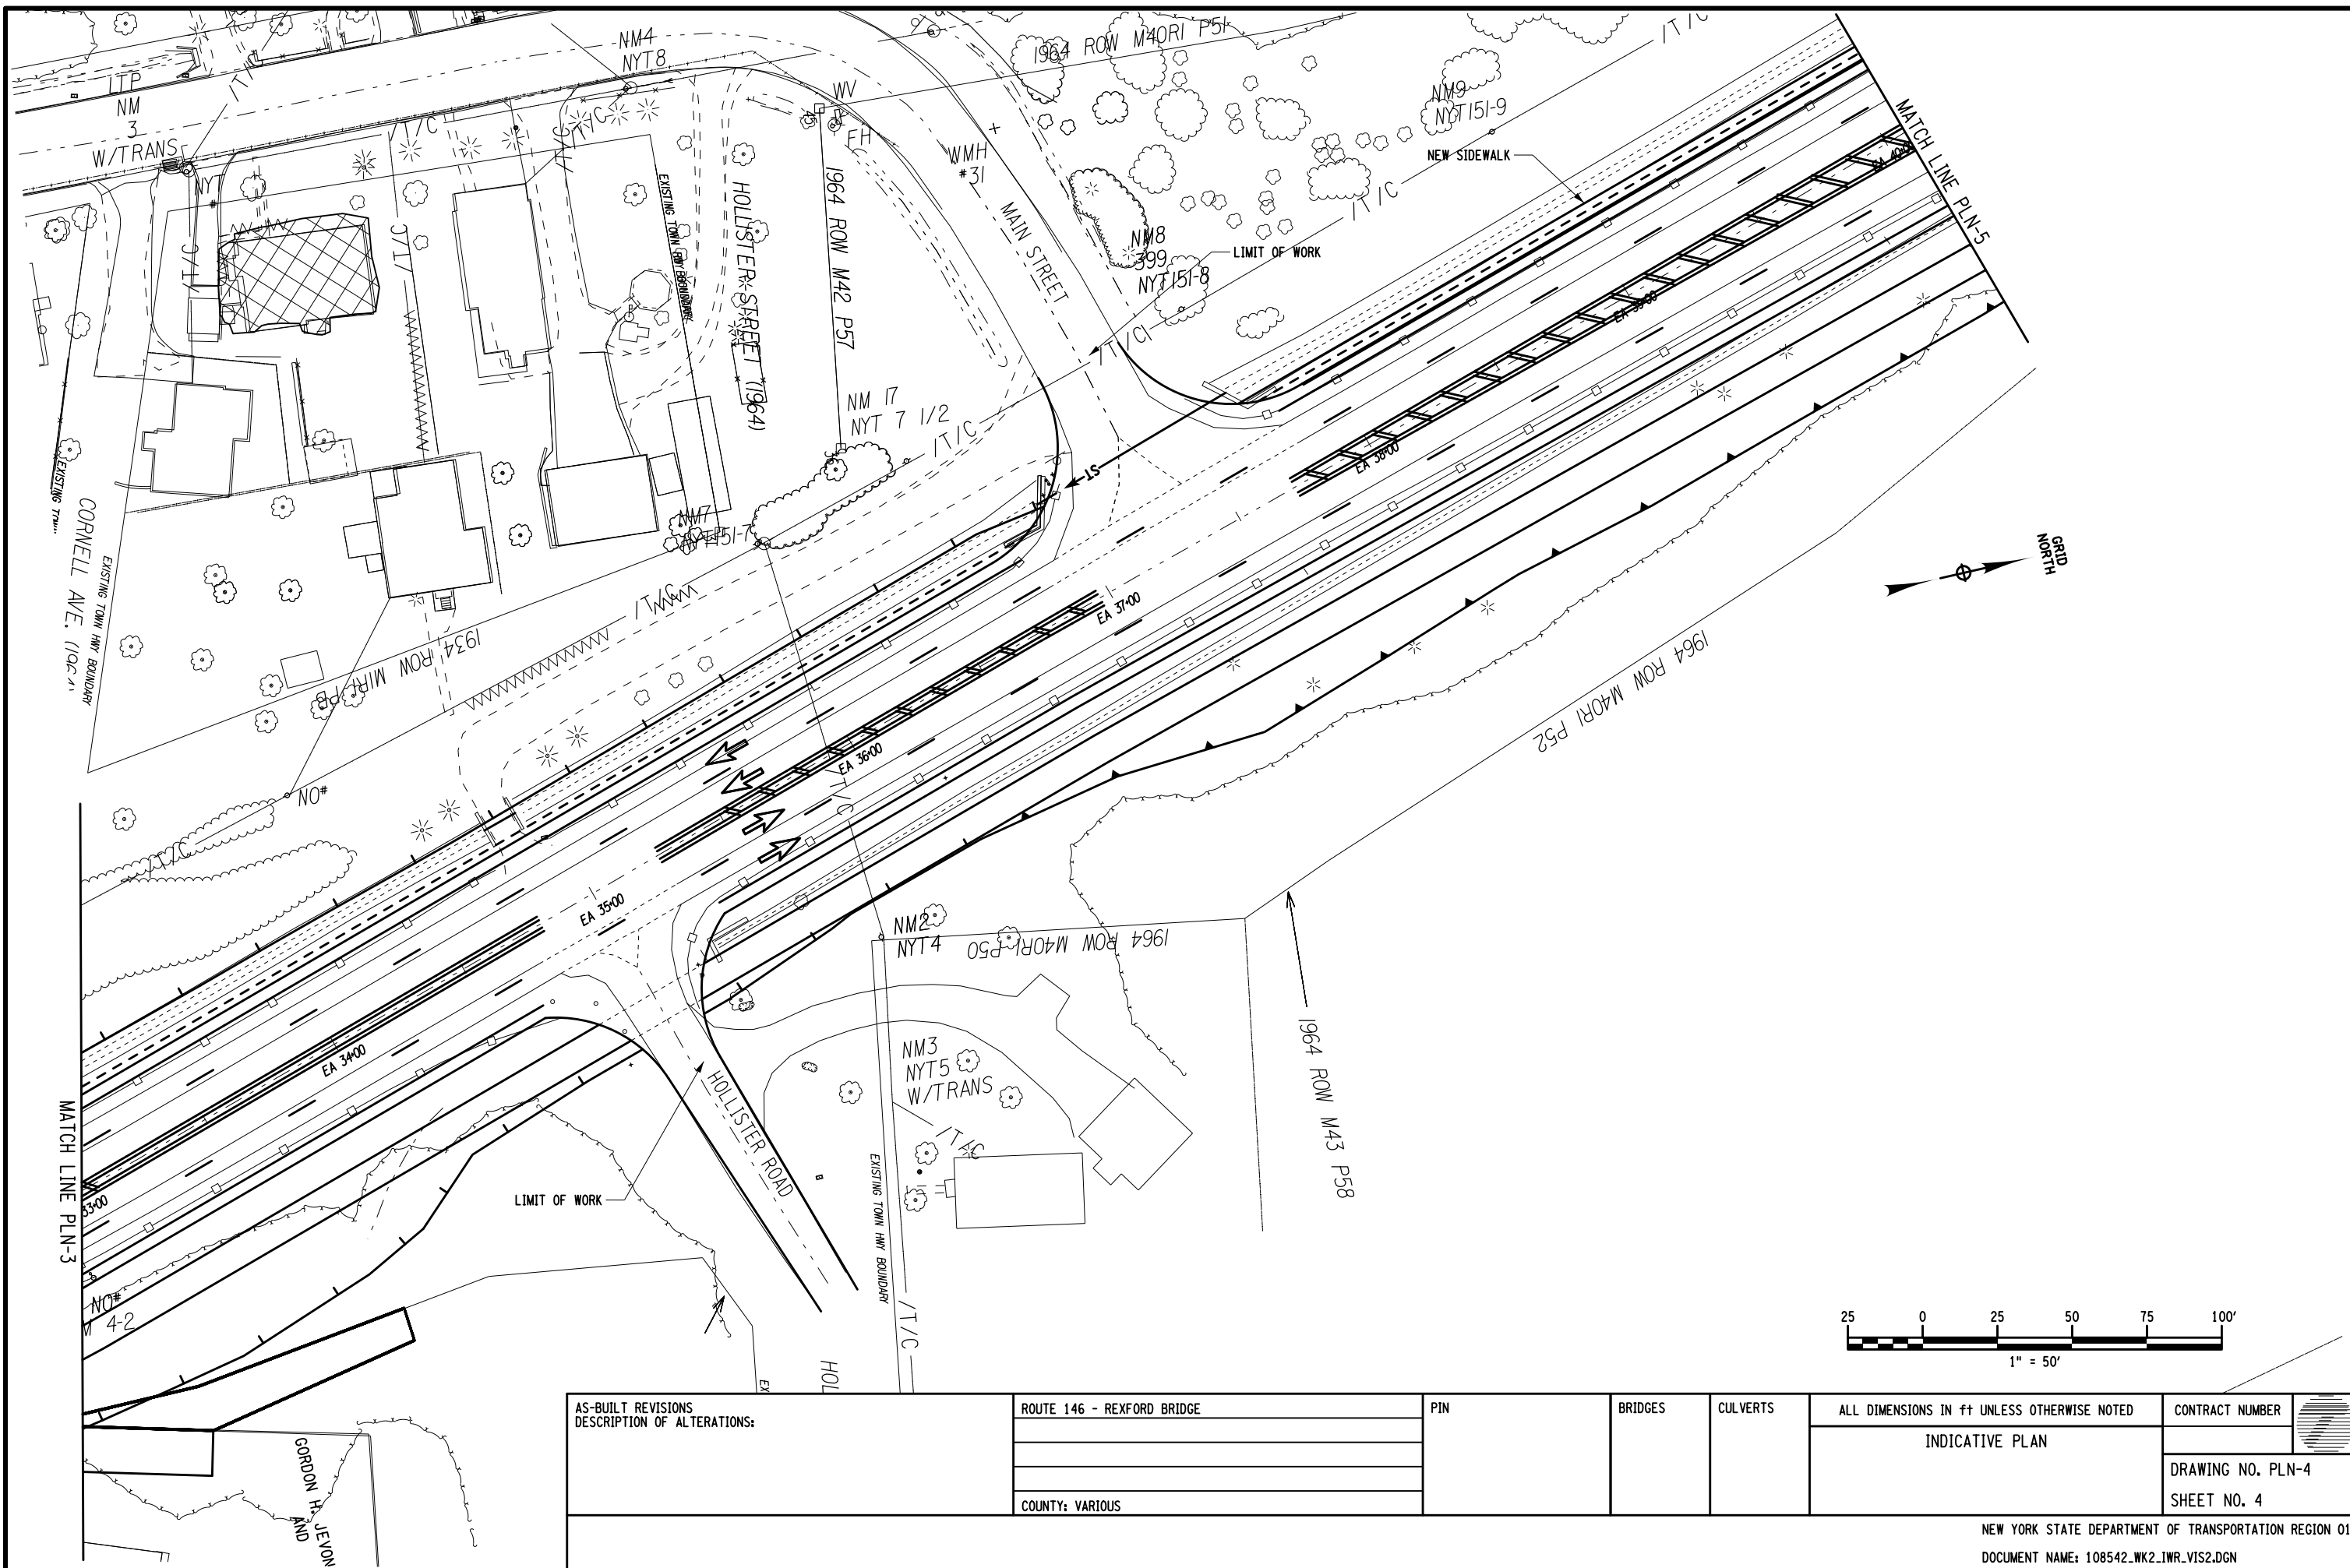

AS-BUILT REVISIONS DESCRIPTION OF ALTERATIONS:	ROUTE 146 - REXFORD BRIDGE	PIN	BRIDGES	CULVERTS	ALL DIMENSIONS IN FT UNLESS OTHERWISE NOTED	CONTRACT NUMBER
					INDICATIVE PLAN	DRAWING NO. PLN-4
	COUNTY: VARIOUS					SHEET NO. 4

FILE NAME = 108542_WK2_TWR_VIS2.DGN
 DATE/TIME = 16-OCT-2014 11:14
 USER = rross

DESIGN SUPERVISOR G. WOOD

JOB MANAGER R. FILKINS



DESIGN I. ROSS

CHECK

DRAFTING

CHECK

PROJECT MANAGER R. FILKINS

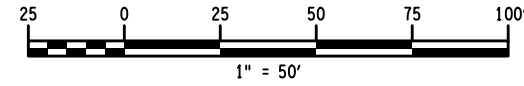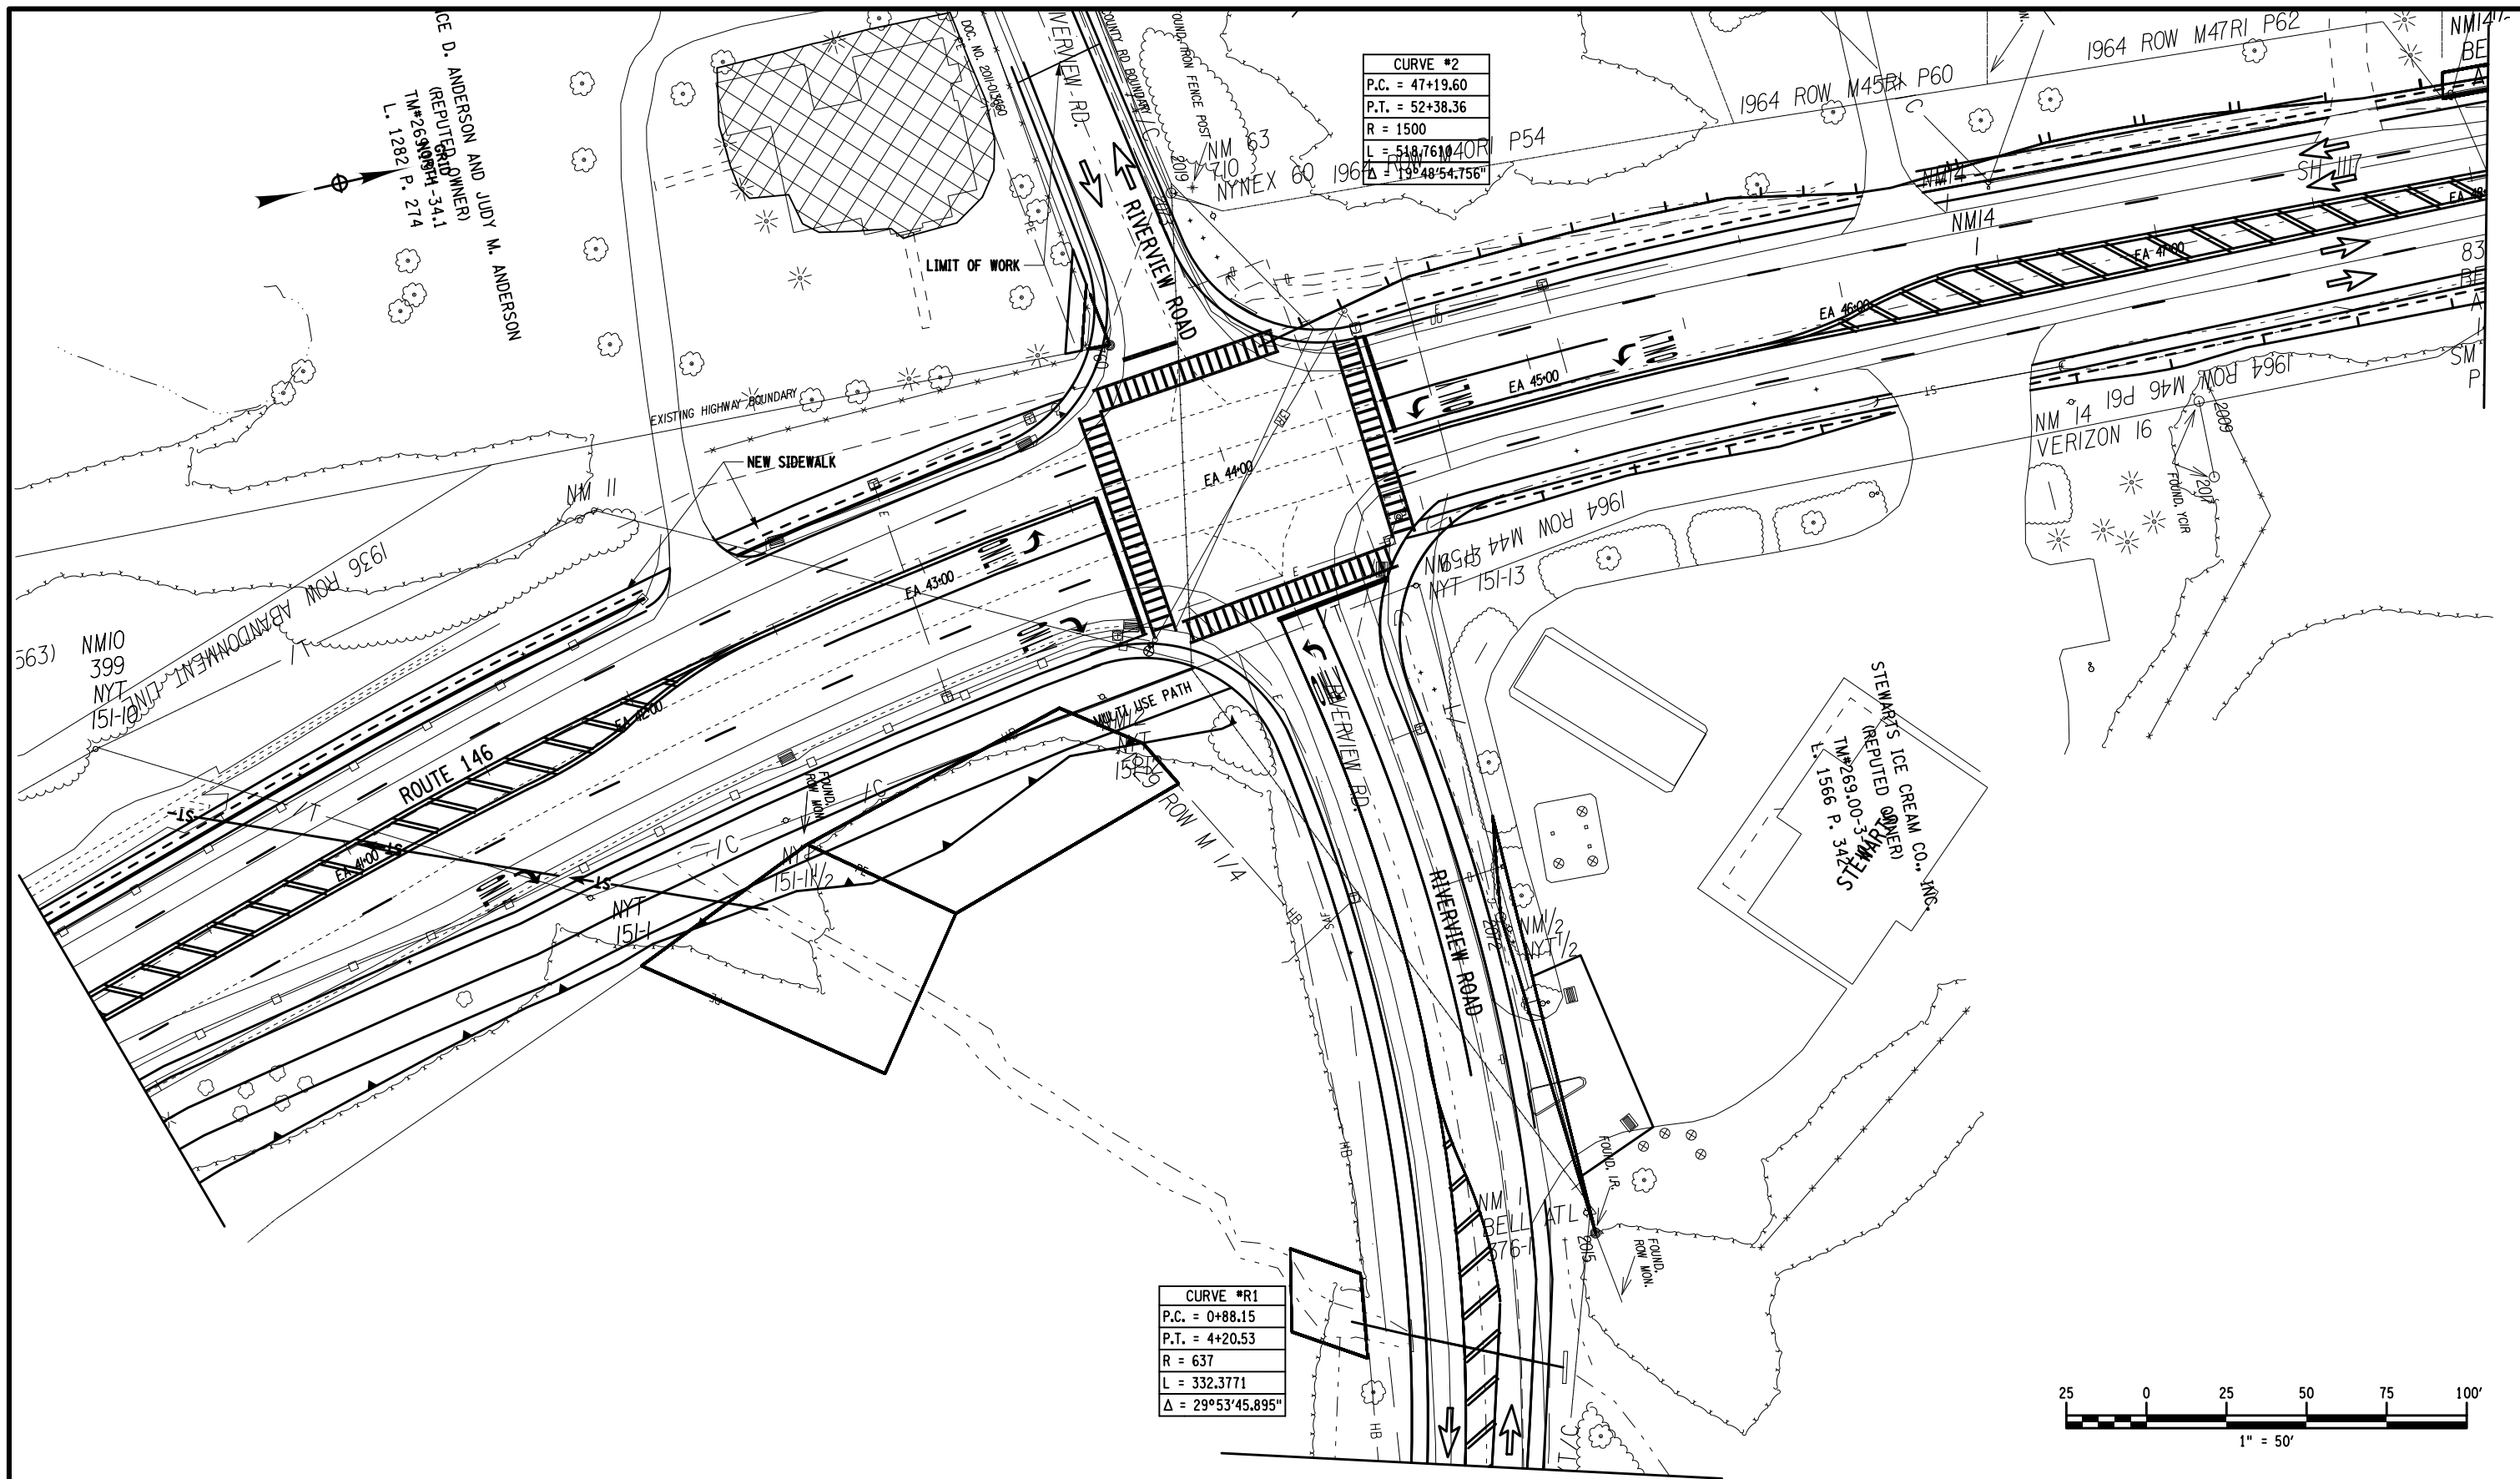

AS-BUILT REVISIONS DESCRIPTION OF ALTERATIONS:	ROUTE 146 - REXFORD BRIDGE	PIN	BRIDGES	CULVERTS	ALL DIMENSIONS IN FT UNLESS OTHERWISE NOTED	INDICATIVE PLAN	CONTRACT NUMBER
	COUNTY: VARIOUS						DRAWING NO. PLN-5 SHEET NO. 5
							NEW YORK STATE DEPARTMENT OF TRANSPORTATION REGION 01 DOCUMENT NAME: 108542_WK2_TWR_VIS2.DGN

FILE NAME = 108542_WK2_IWR_VIS2.DGN
 DATE/TIME = 16-OCT-2014 11:22
 USER = jross

DESIGN SUPERVISOR G. WOOD

JOB MANAGER R. FILKINS


DESIGN I. ROSS

CHECK



DRAFTING

CHECK


PROJECT MANAGER R. FILKINS

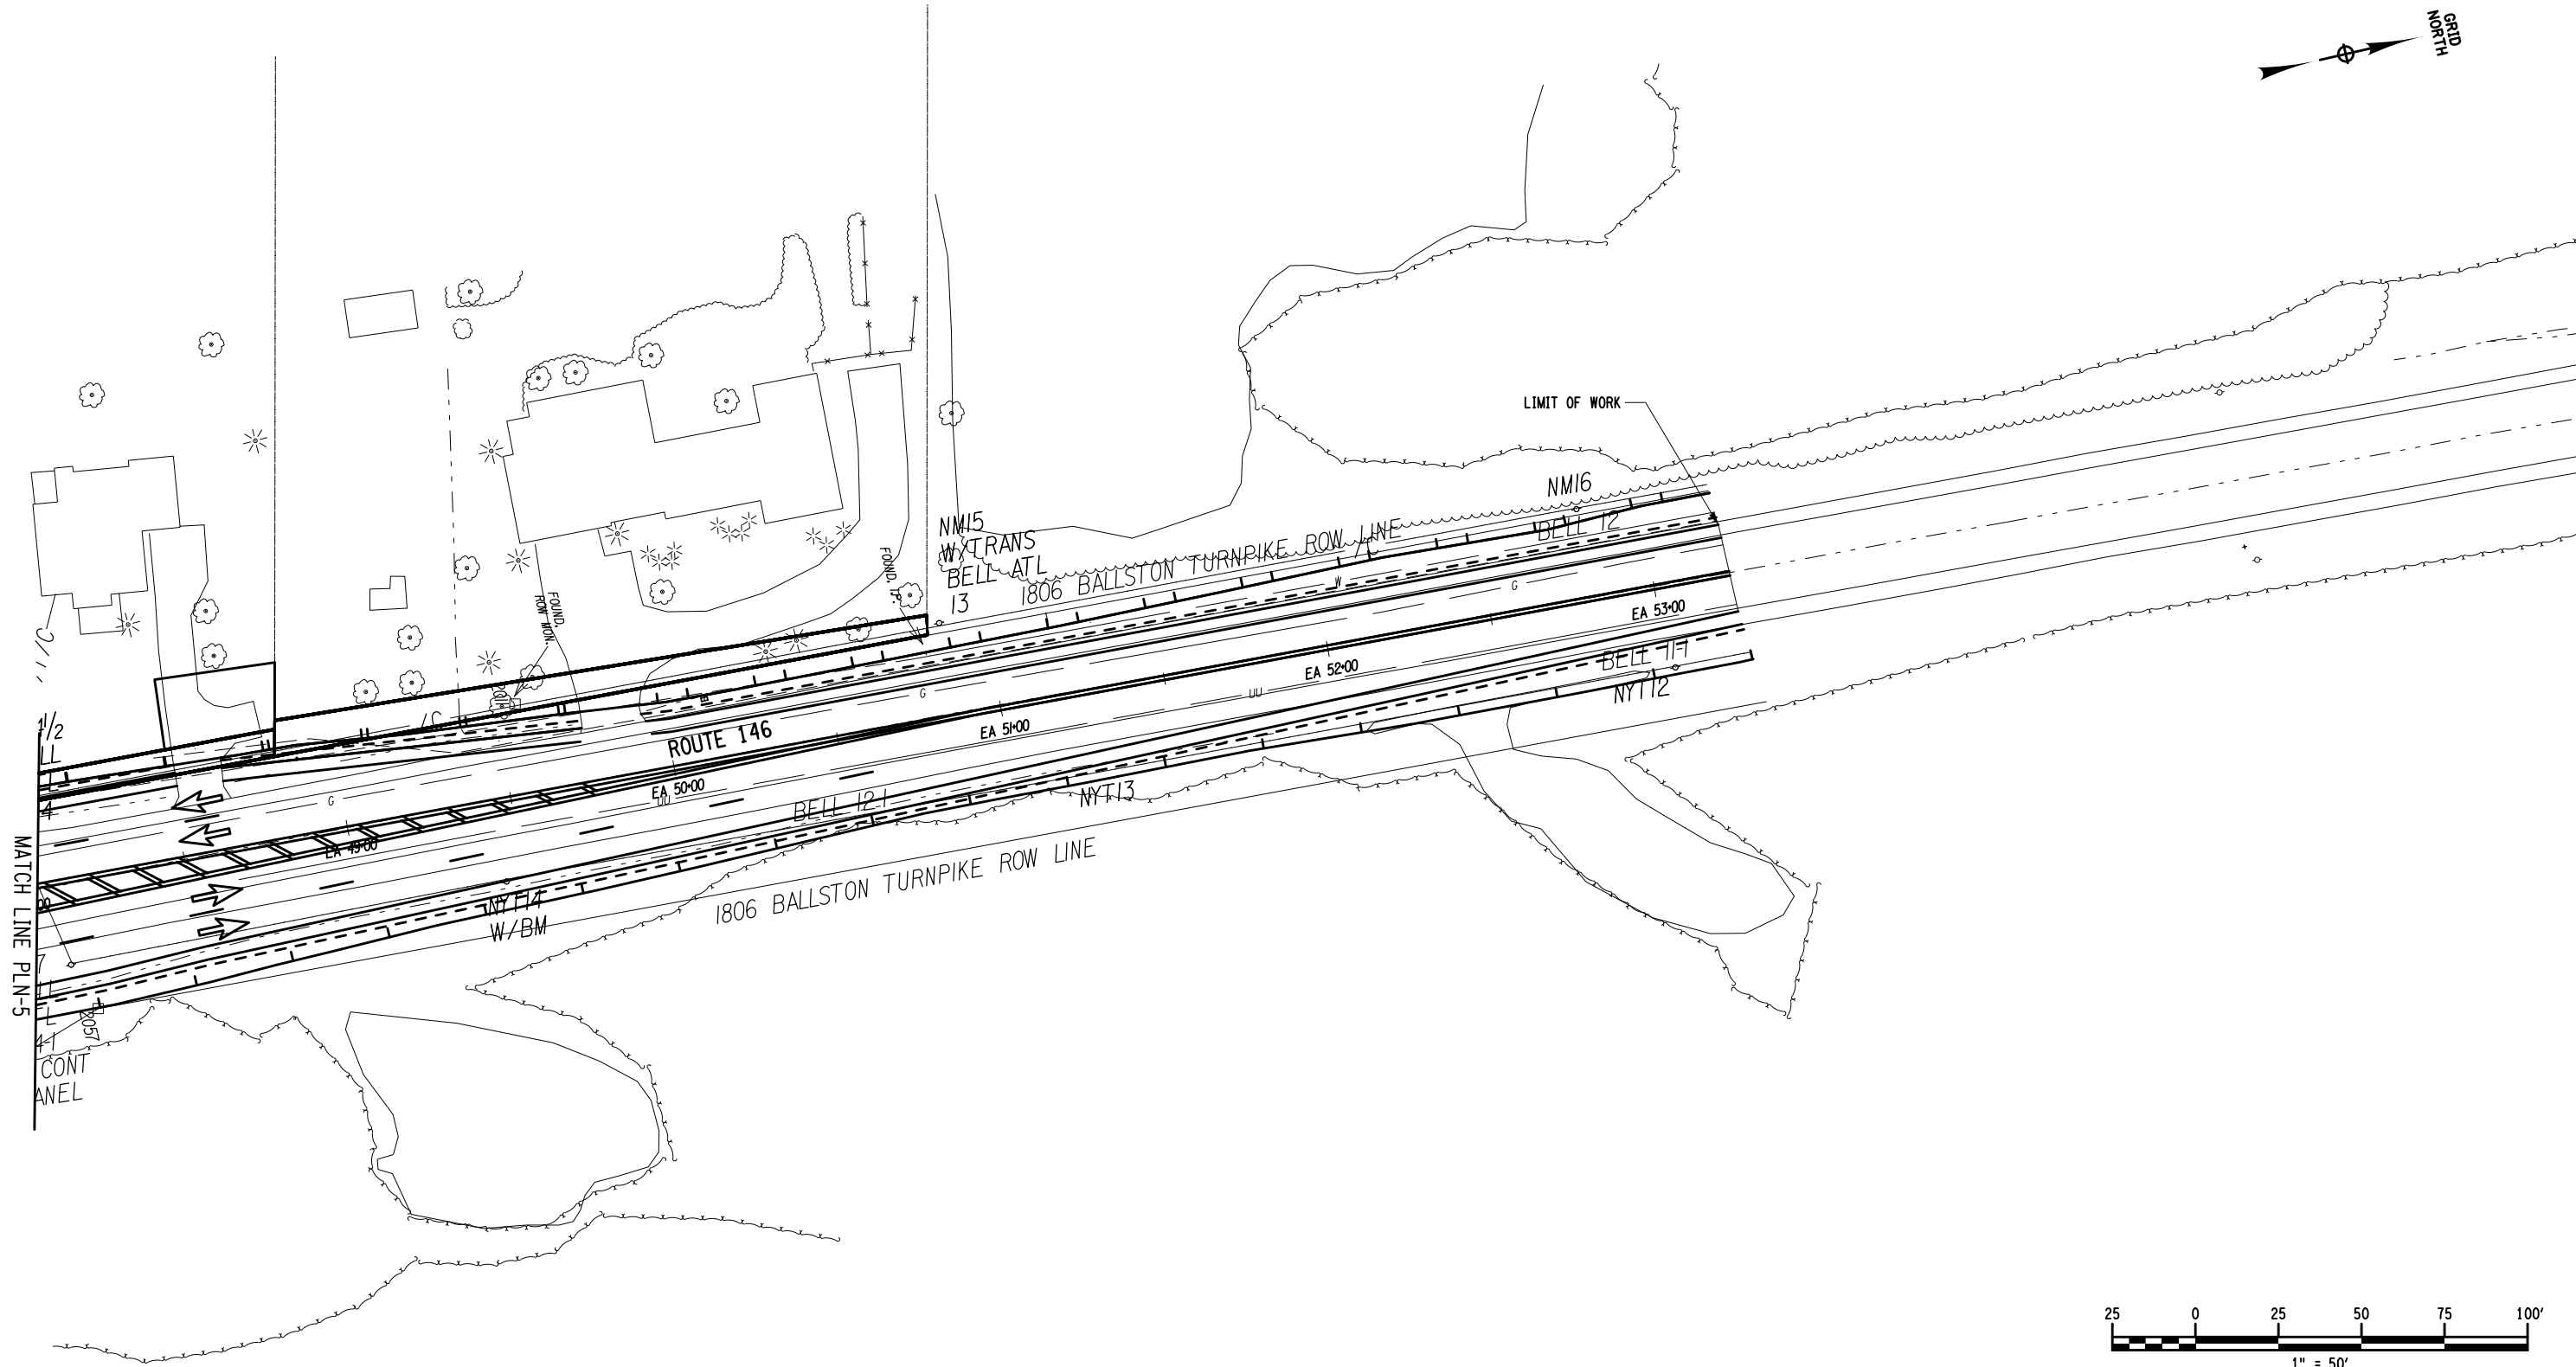


AS-BUILT REVISIONS DESCRIPTION OF ALTERATIONS:	ROUTE 146 - REXFORD BRIDGE	PIN	BRIDGES	CULVERTS	ALL DIMENSIONS IN FT UNLESS OTHERWISE NOTED	CONTRACT NUMBER
						INDICATIVE PLAN
	COUNTY: VARIOUS					DRAWING NO. PLN-6 SHEET NO. 6

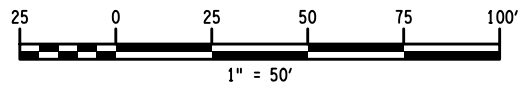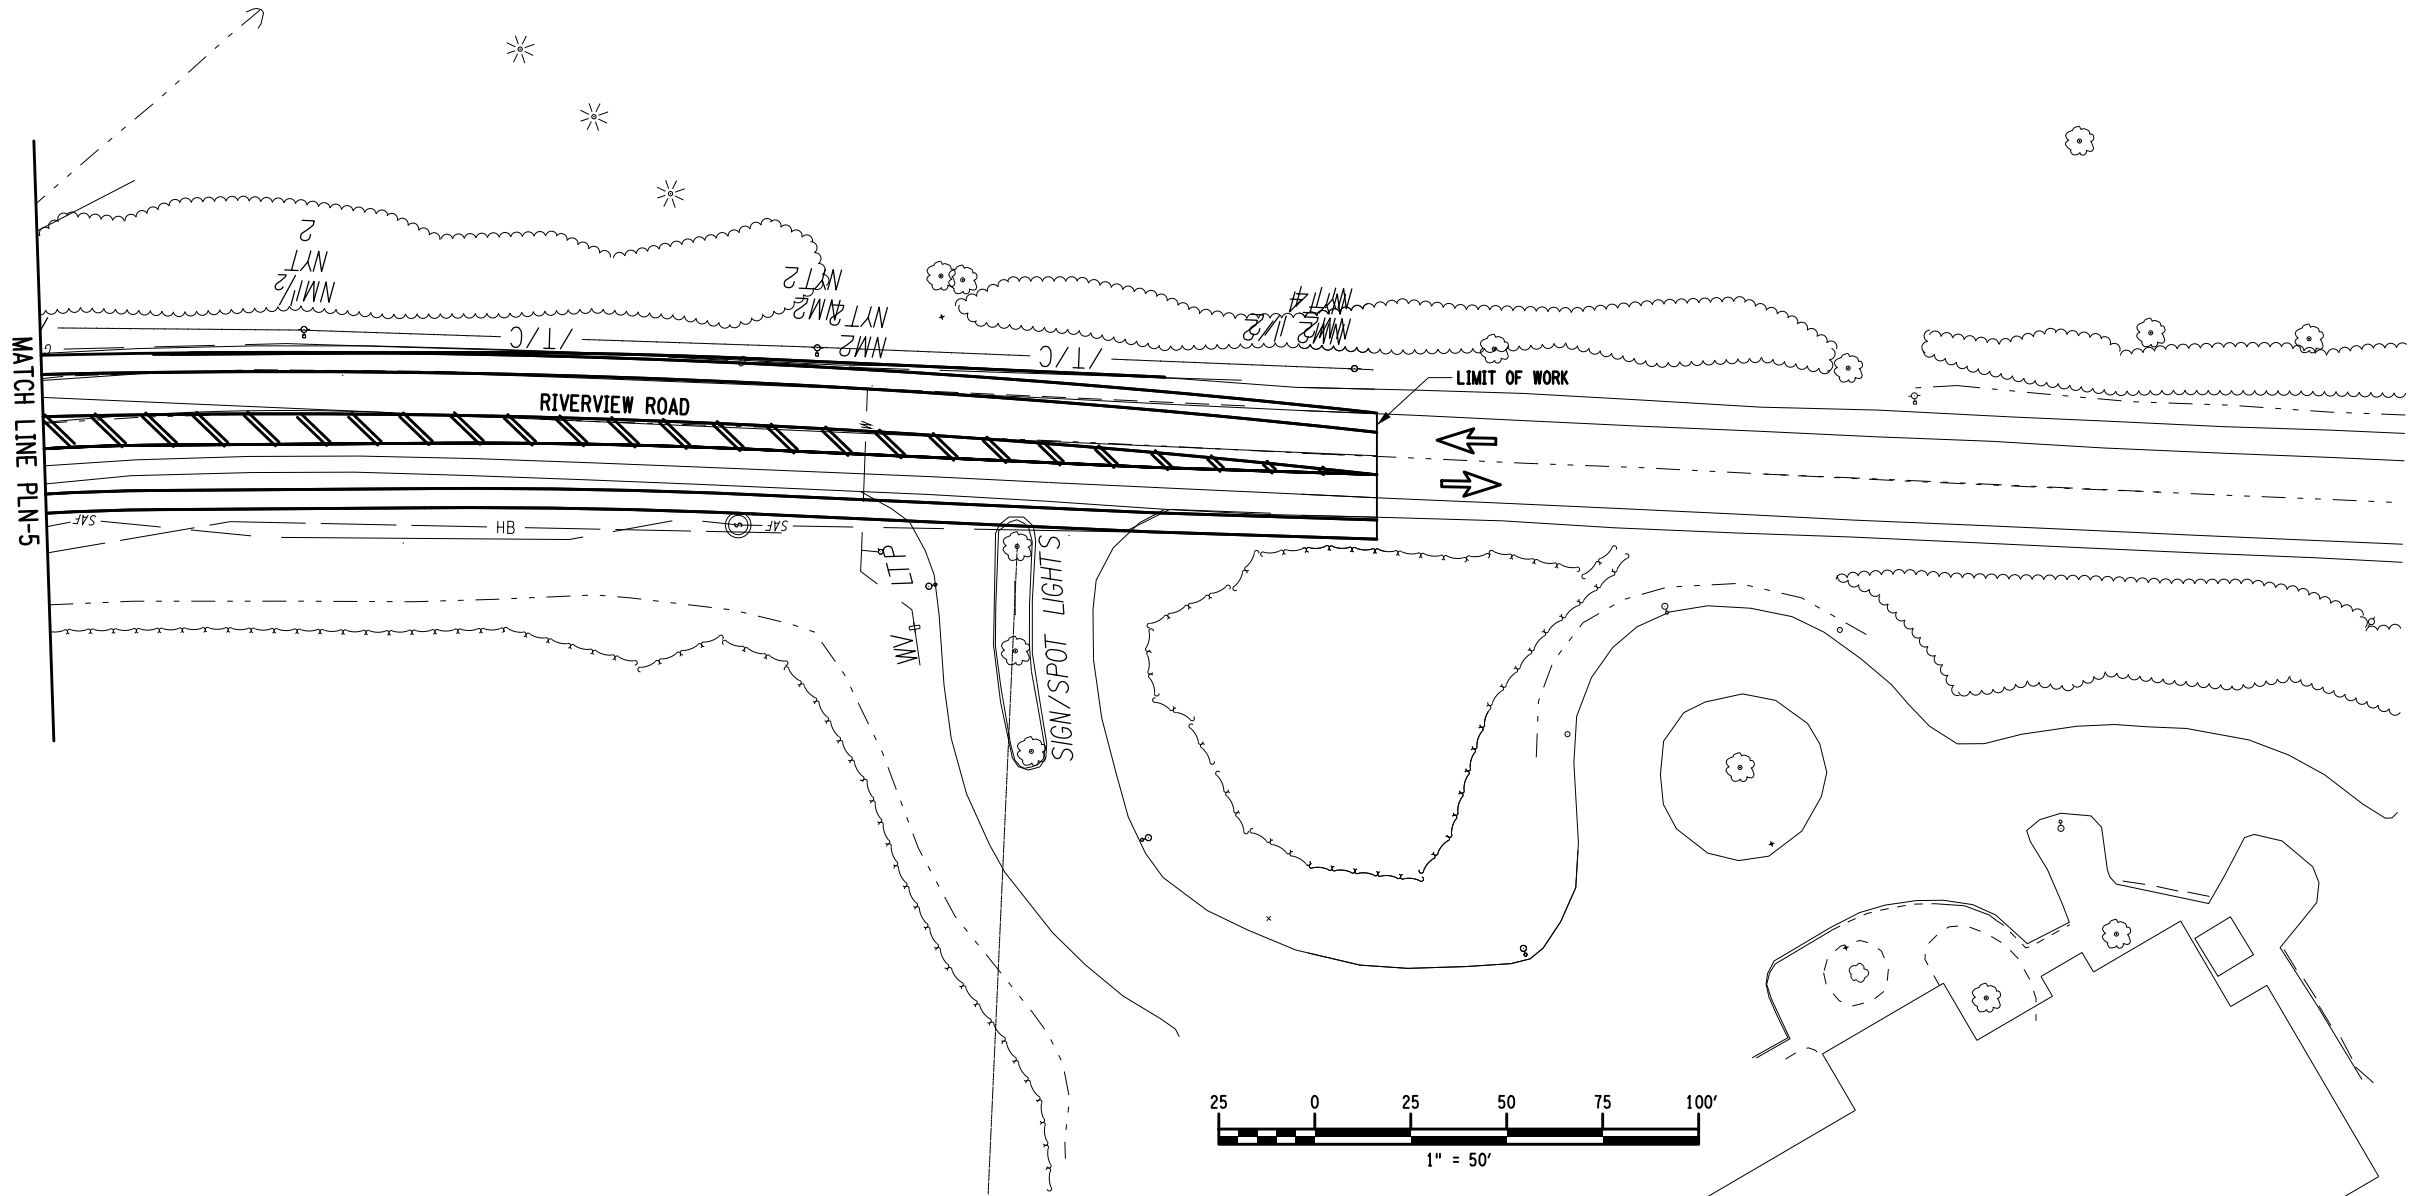


AS-BUILT REVISIONS DESCRIPTION OF ALTERATIONS:	ROUTE 146 - REXFORD BRIDGE	PIN	BRIDGES	CULVERTS	ALL DIMENSIONS IN FT UNLESS OTHERWISE NOTED	CONTRACT NUMBER
						INDICATIVE PLAN
	COUNTY: VARIOUS					SHEET NO. 7

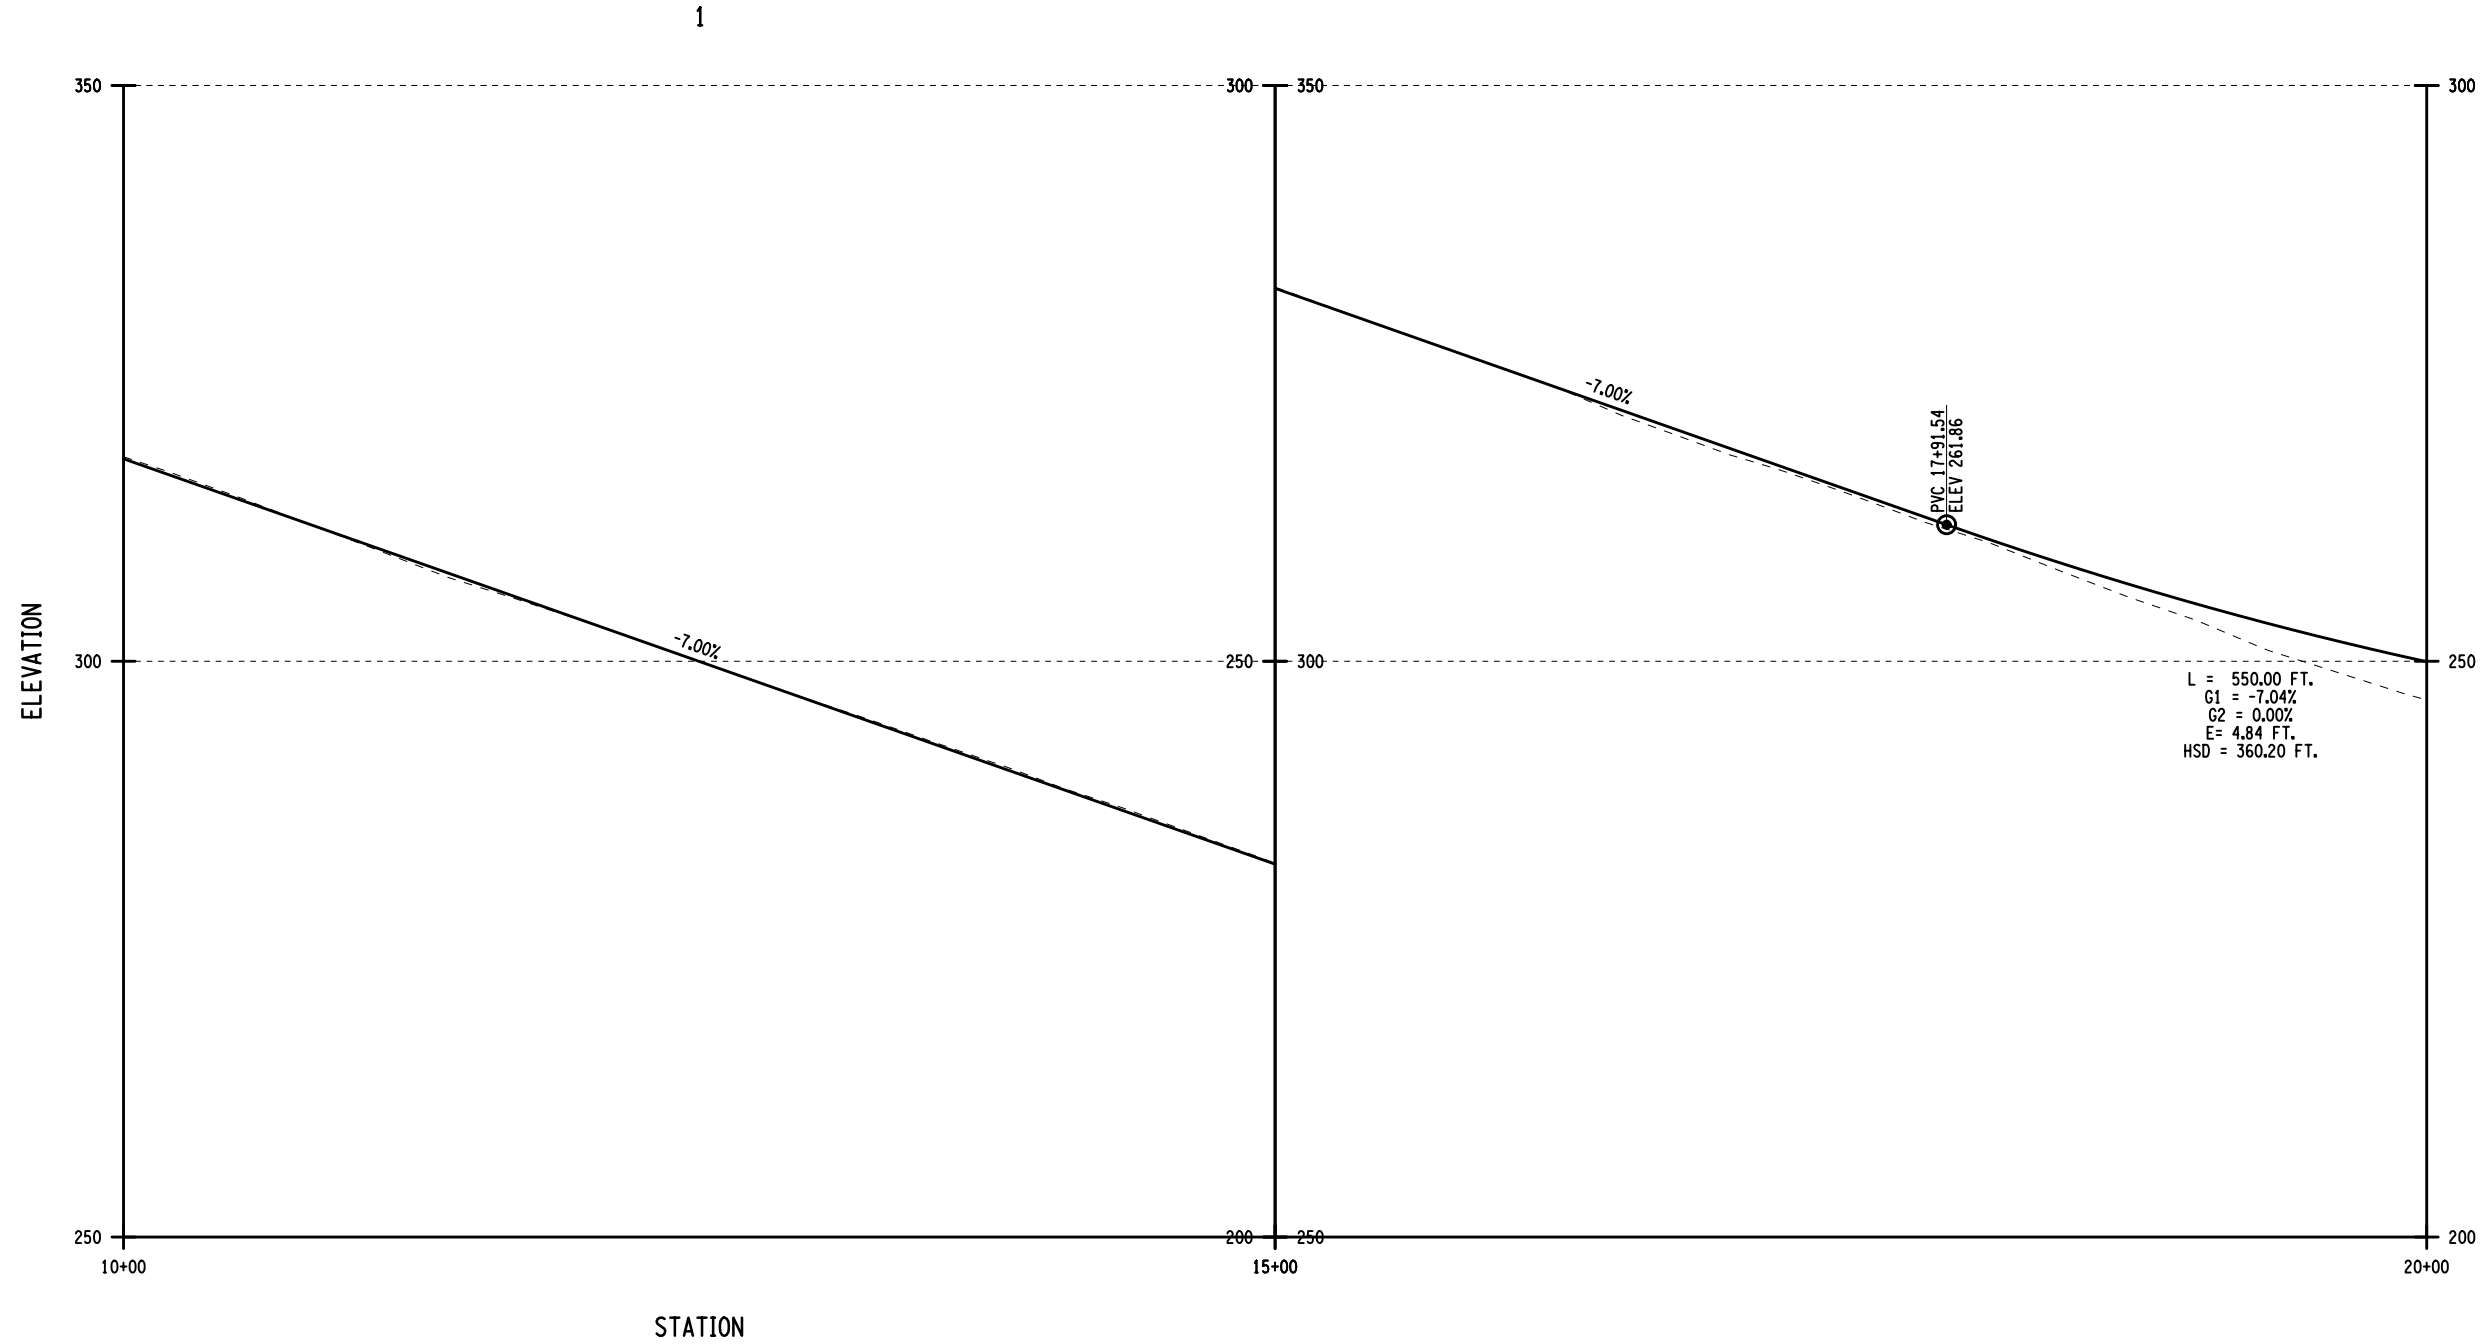

AS-BUILT REVISIONS DESCRIPTION OF ALTERATIONS:	ROUTE 146 - REXFORD BRIDGE	PIN	BRIDGES	CULVERTS	ALL DIMENSIONS IN FT UNLESS OTHERWISE NOTED	CONTRACT NUMBER	
						DRAWING NO. PRO-1	
	COUNTY: VARIOUS					SHEET NO. 1	

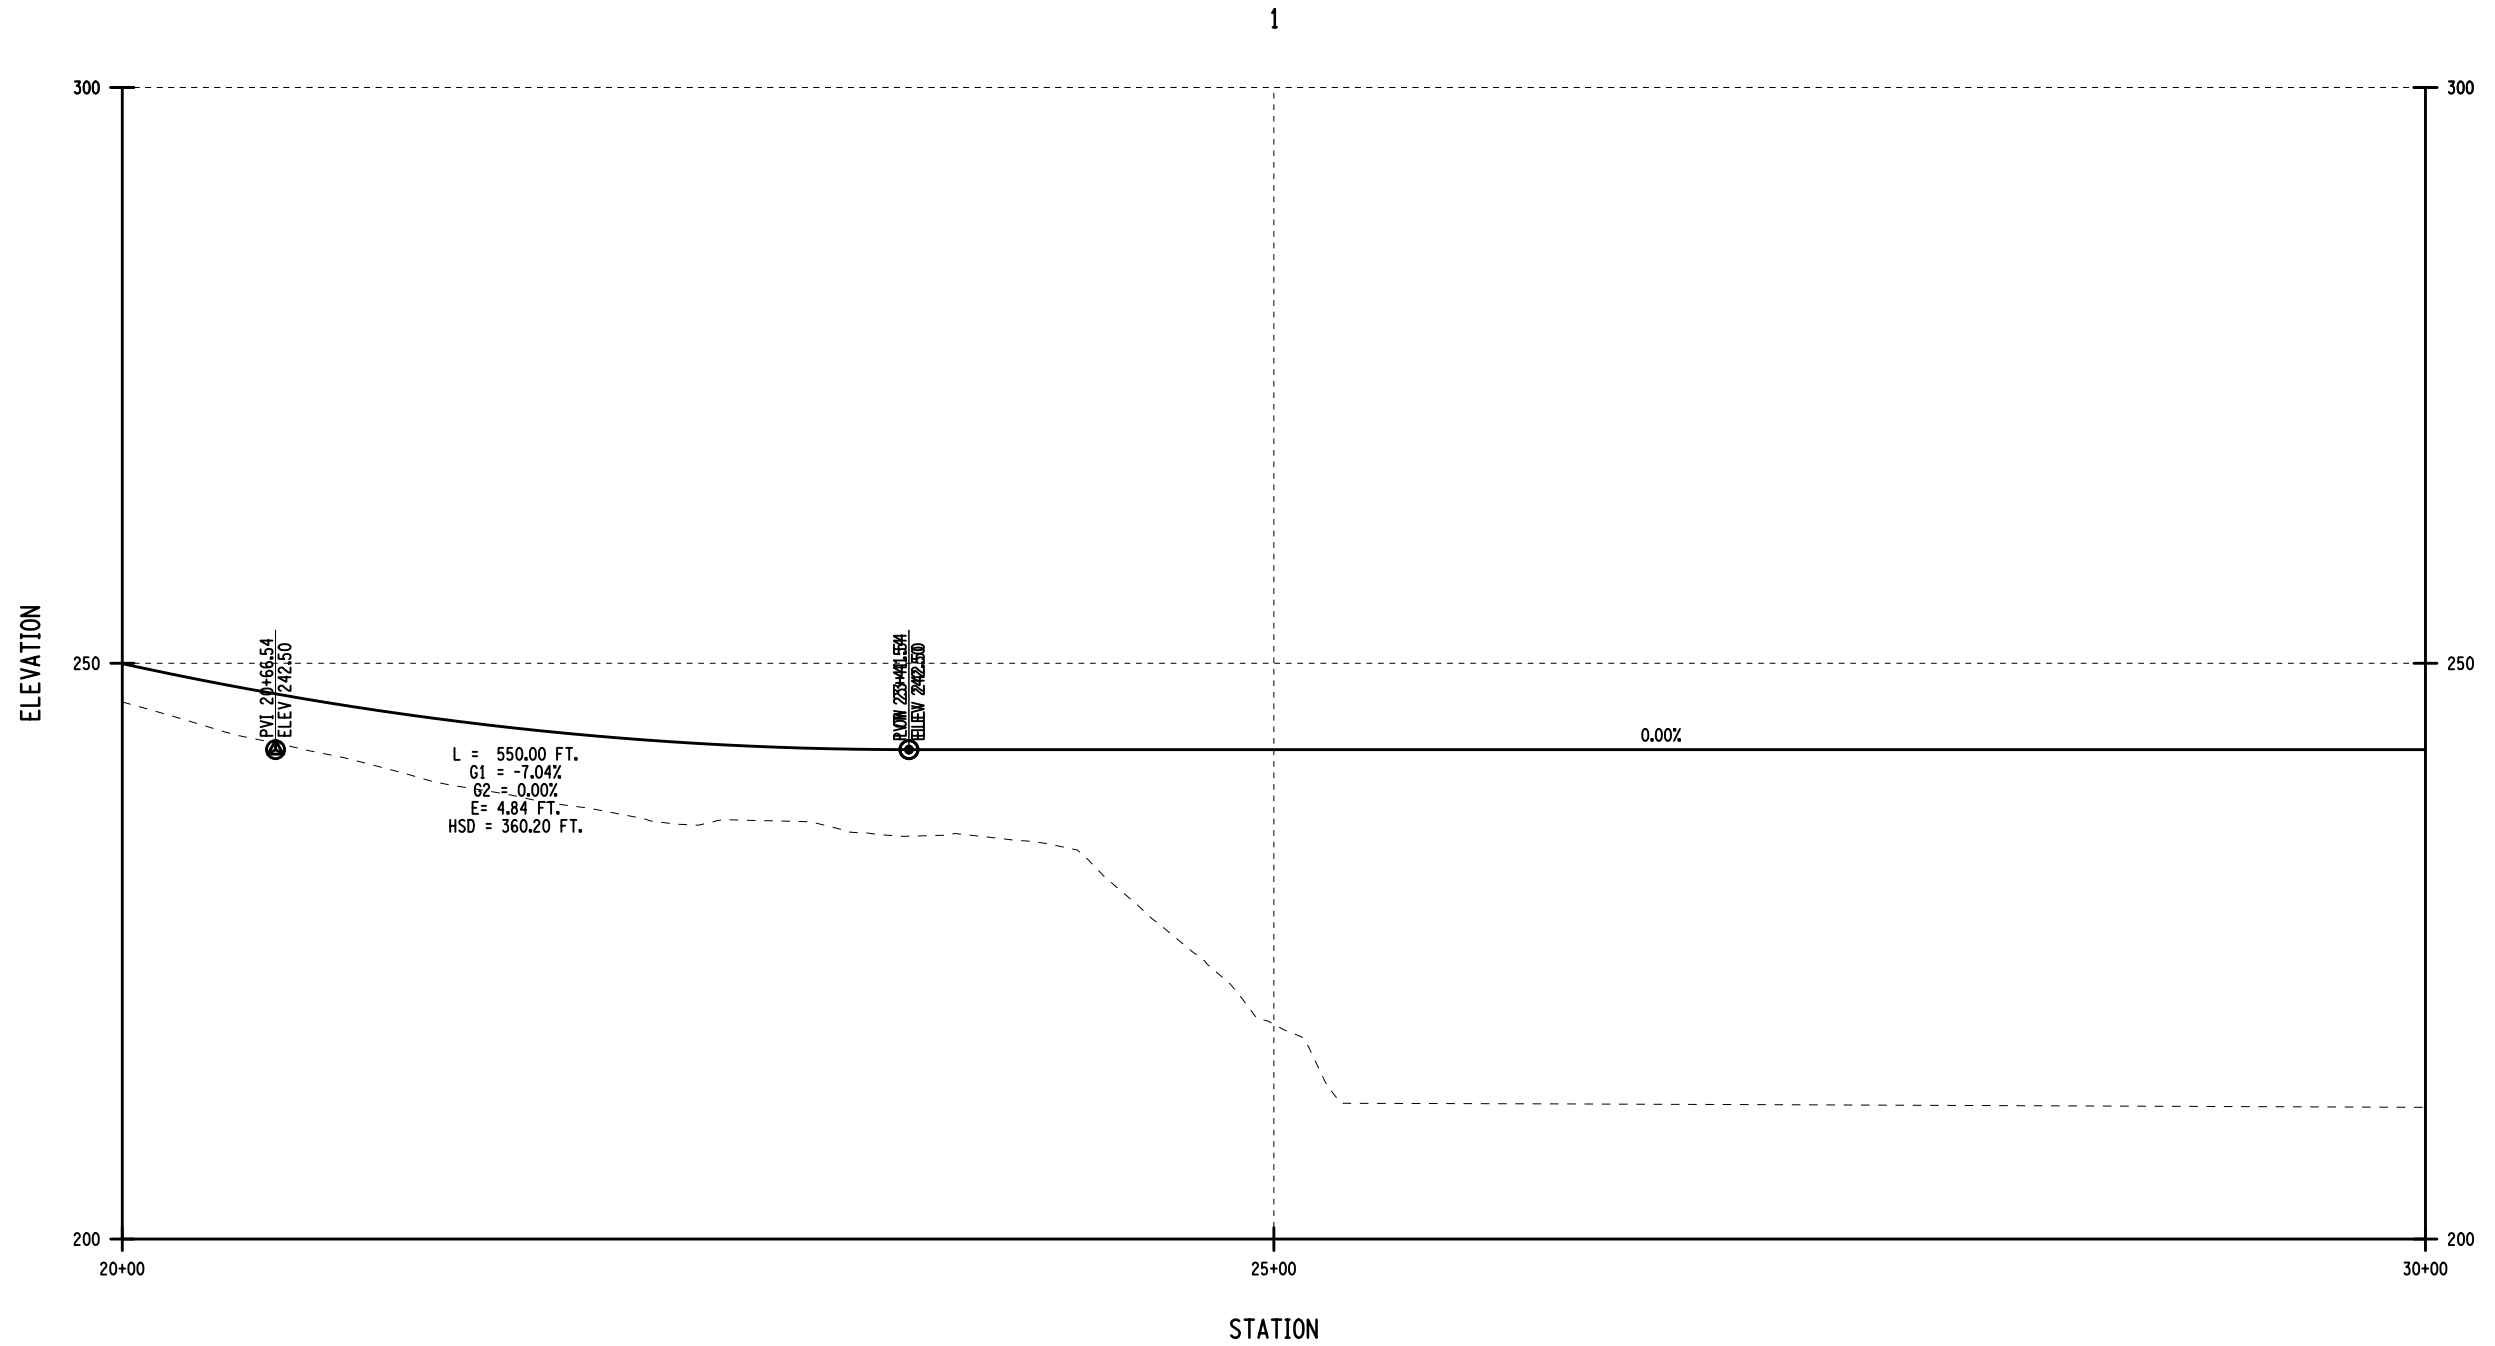

AS-BUILT REVISIONS DESCRIPTION OF ALTERATIONS:	ROUTE 146 - REXFORD BRIDGE	PIN	BRIDGES	CULVERTS	ALL DIMENSIONS IN FT UNLESS OTHERWISE NOTED	CONTRACT NUMBER	
	COUNTY: VARIOUS						
INDICATIVE PROFILE					DRAWING NO. PRO-2 SHEET NO. 2		
NEW YORK STATE DEPARTMENT OF TRANSPORTATION REGION 01 DOCUMENT NAME: 108542_WK2_IWR_VIS2.DGN							

FILE NAME = 108542_WK2_IWR_VIS2.DGN
 DATE/TIME = 16-OCT-2014 13:56
 USER = rross

DESIGN SUPERVISOR G. WOOD

JOB MANAGER R. FILKINS


DESIGN I. ROSS

CHECK


DRAFTING

CHECK

PROJECT MANAGER R. FILKINS

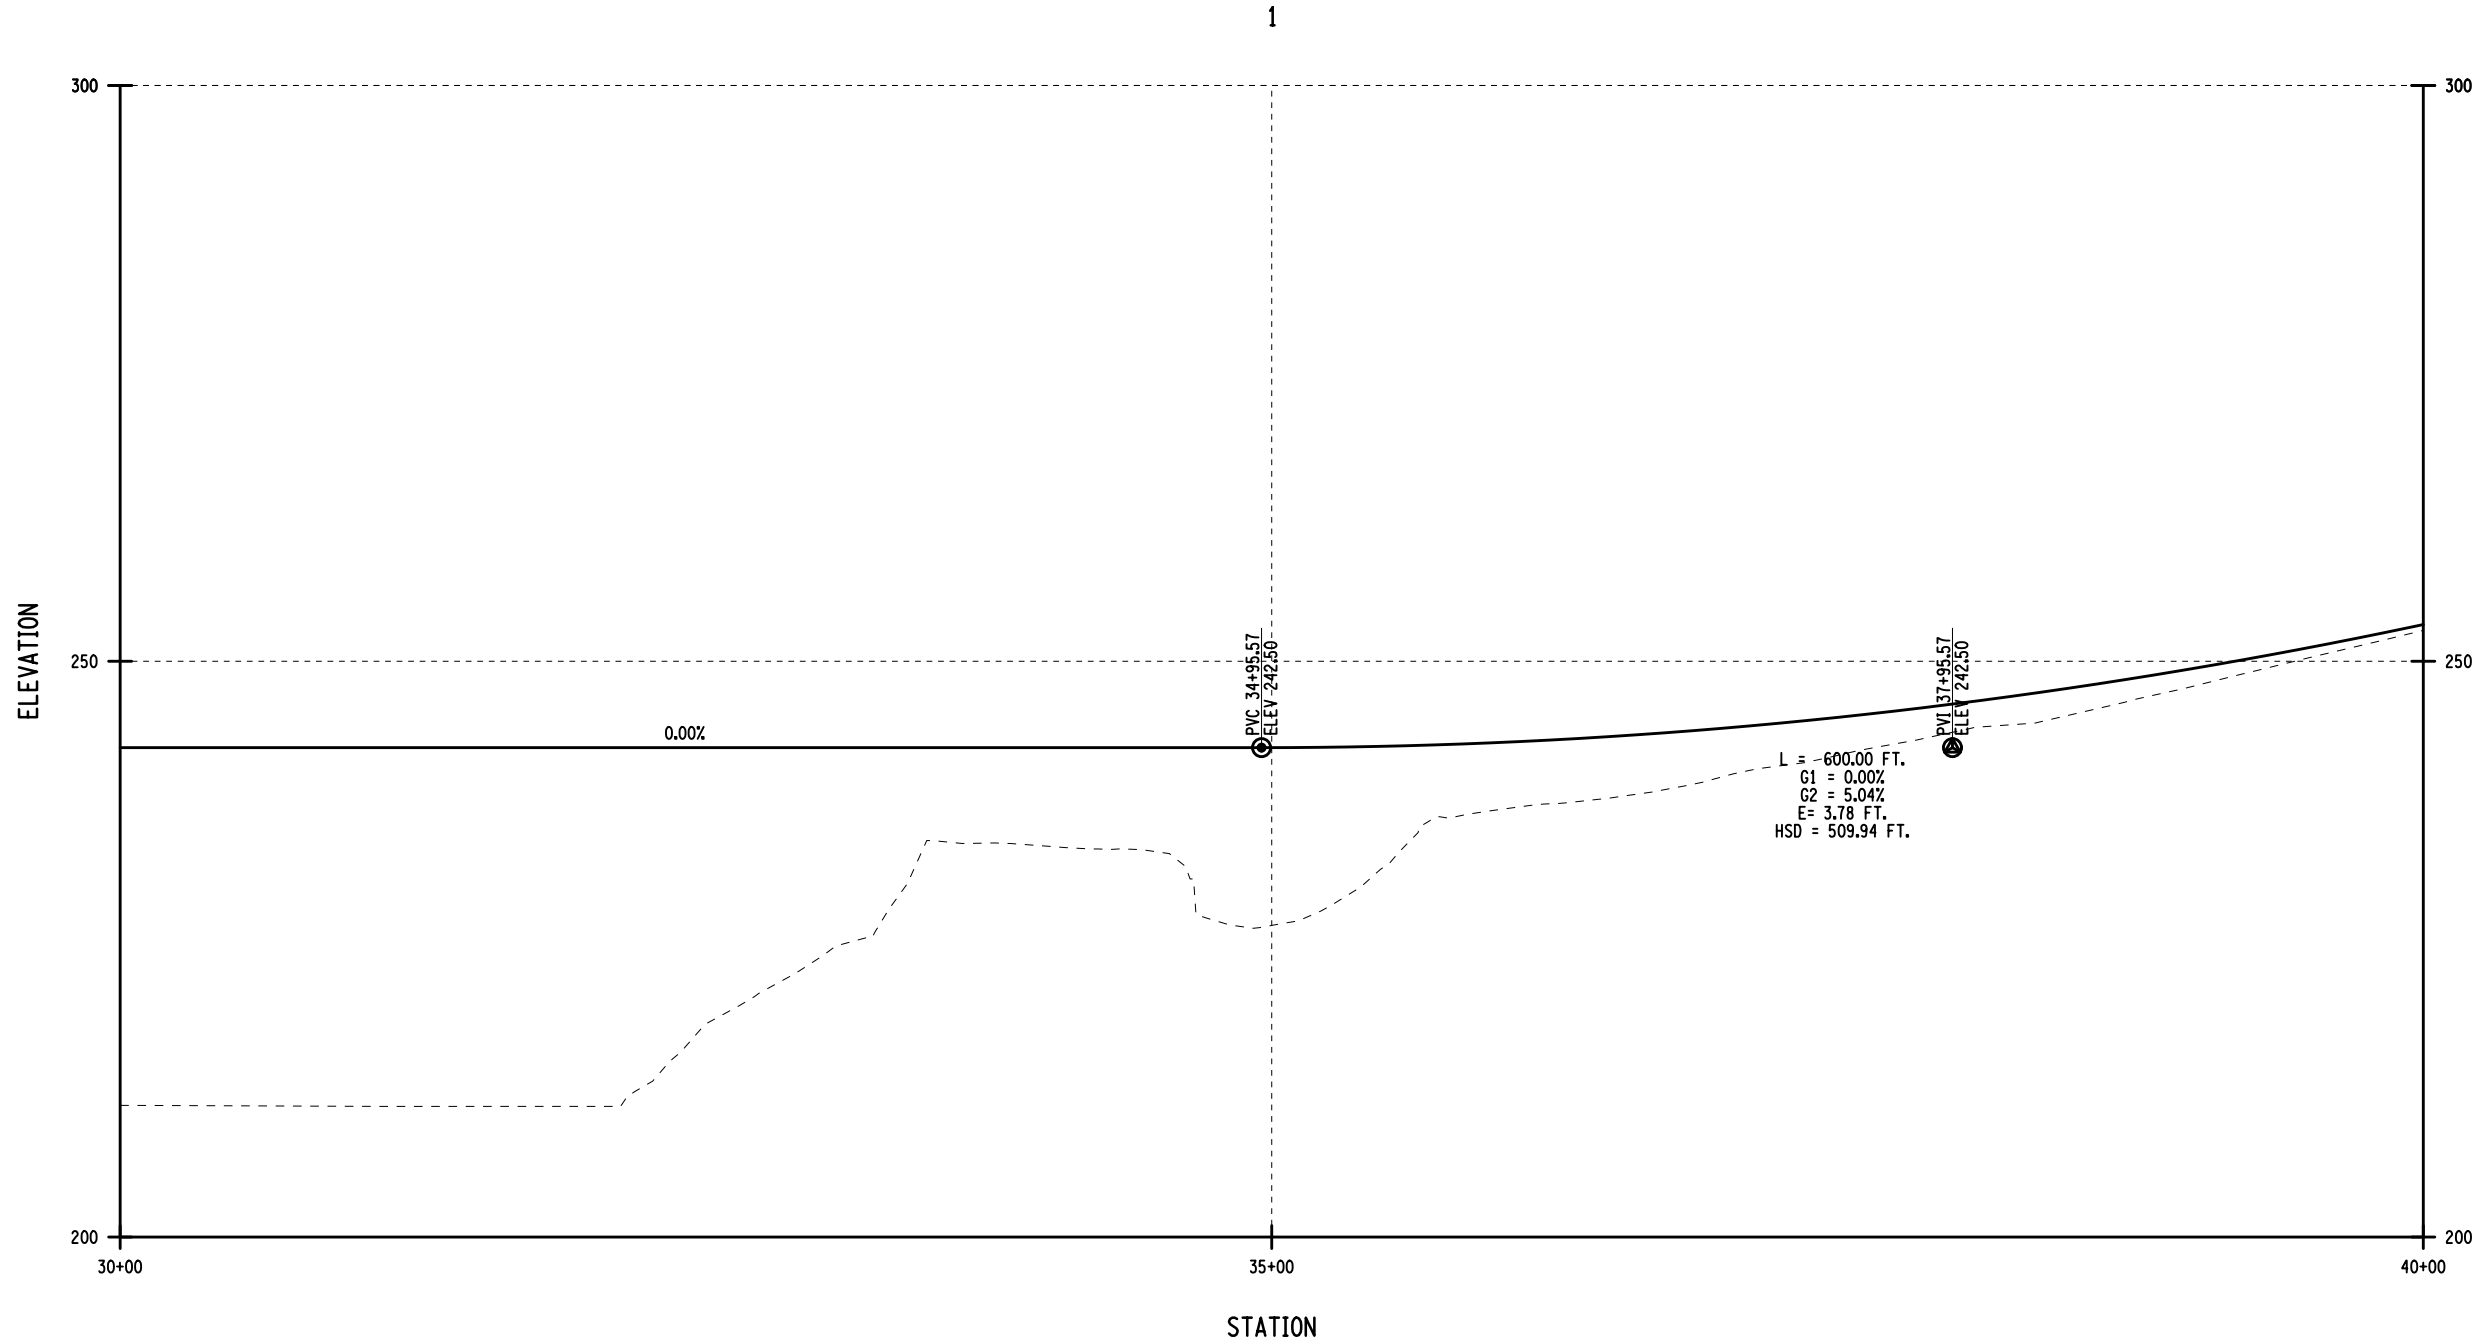

AS-BUILT REVISIONS DESCRIPTION OF ALTERATIONS:	ROUTE 146 - REXFORD BRIDGE	PIN	BRIDGES	CULVERTS	ALL DIMENSIONS IN FT UNLESS OTHERWISE NOTED	CONTRACT NUMBER
	COUNTY: VARIOUS					DRAWING NO. PRO-3 SHEET NO. 3
NEW YORK STATE DEPARTMENT OF TRANSPORTATION REGION 01						
DOCUMENT NAME: 108542_WK2_IWR_VIS2.DGN						

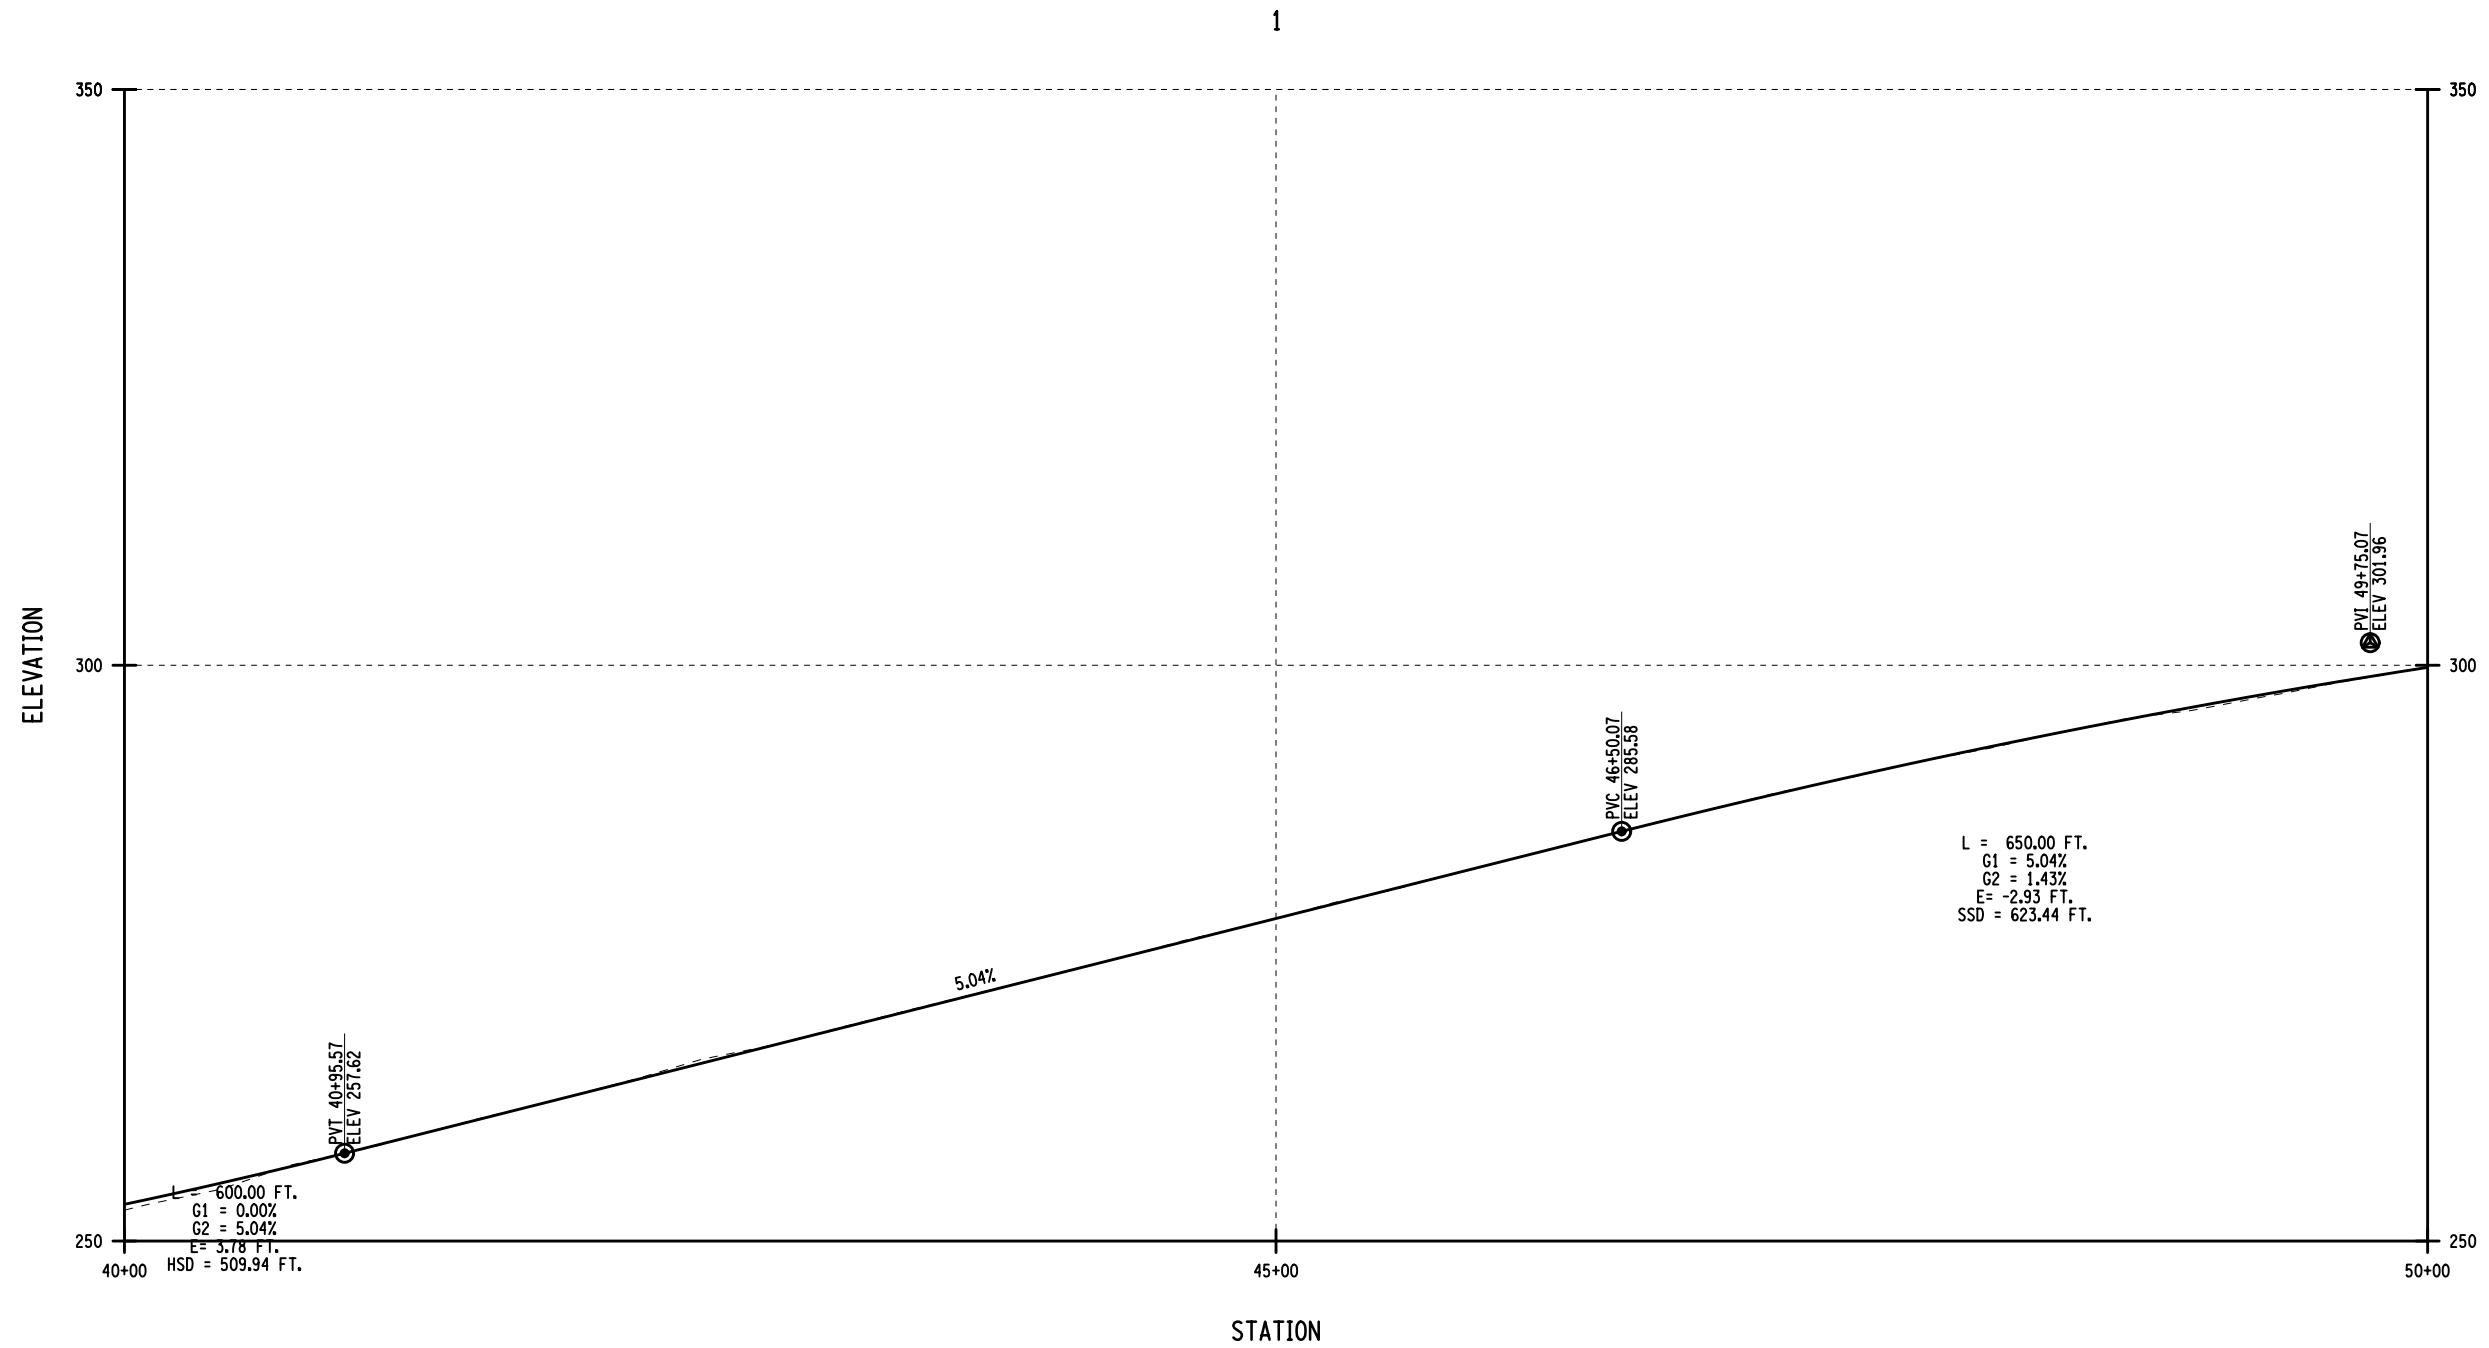

AS-BUILT REVISIONS DESCRIPTION OF ALTERATIONS:	ROUTE 146 - REXFORD BRIDGE	PIN	BRIDGES	CULVERTS	ALL DIMENSIONS IN FT UNLESS OTHERWISE NOTED	CONTRACT NUMBER
						DRAWING NO. PRO-4 SHEET NO. 4
	COUNTY: VARIOUS					
INDICATIVE PROFILE						NEW YORK STATE DEPARTMENT OF TRANSPORTATION REGION 01 DOCUMENT NAME: 108542_WK2.IWR-VIS2.DGN

FILE NAME = 108542_WK2_IWR_VIS2.DGN
 DATE/TIME = 16-OCT-2014 13:59
 USER = jross

DESIGN SUPERVISOR G. WOOD

JOB MANAGER R. FILKINS


DESIGN I. ROSS

CHECK


DRAFTING

CHECK

PROJECT MANAGER R. FILKINS

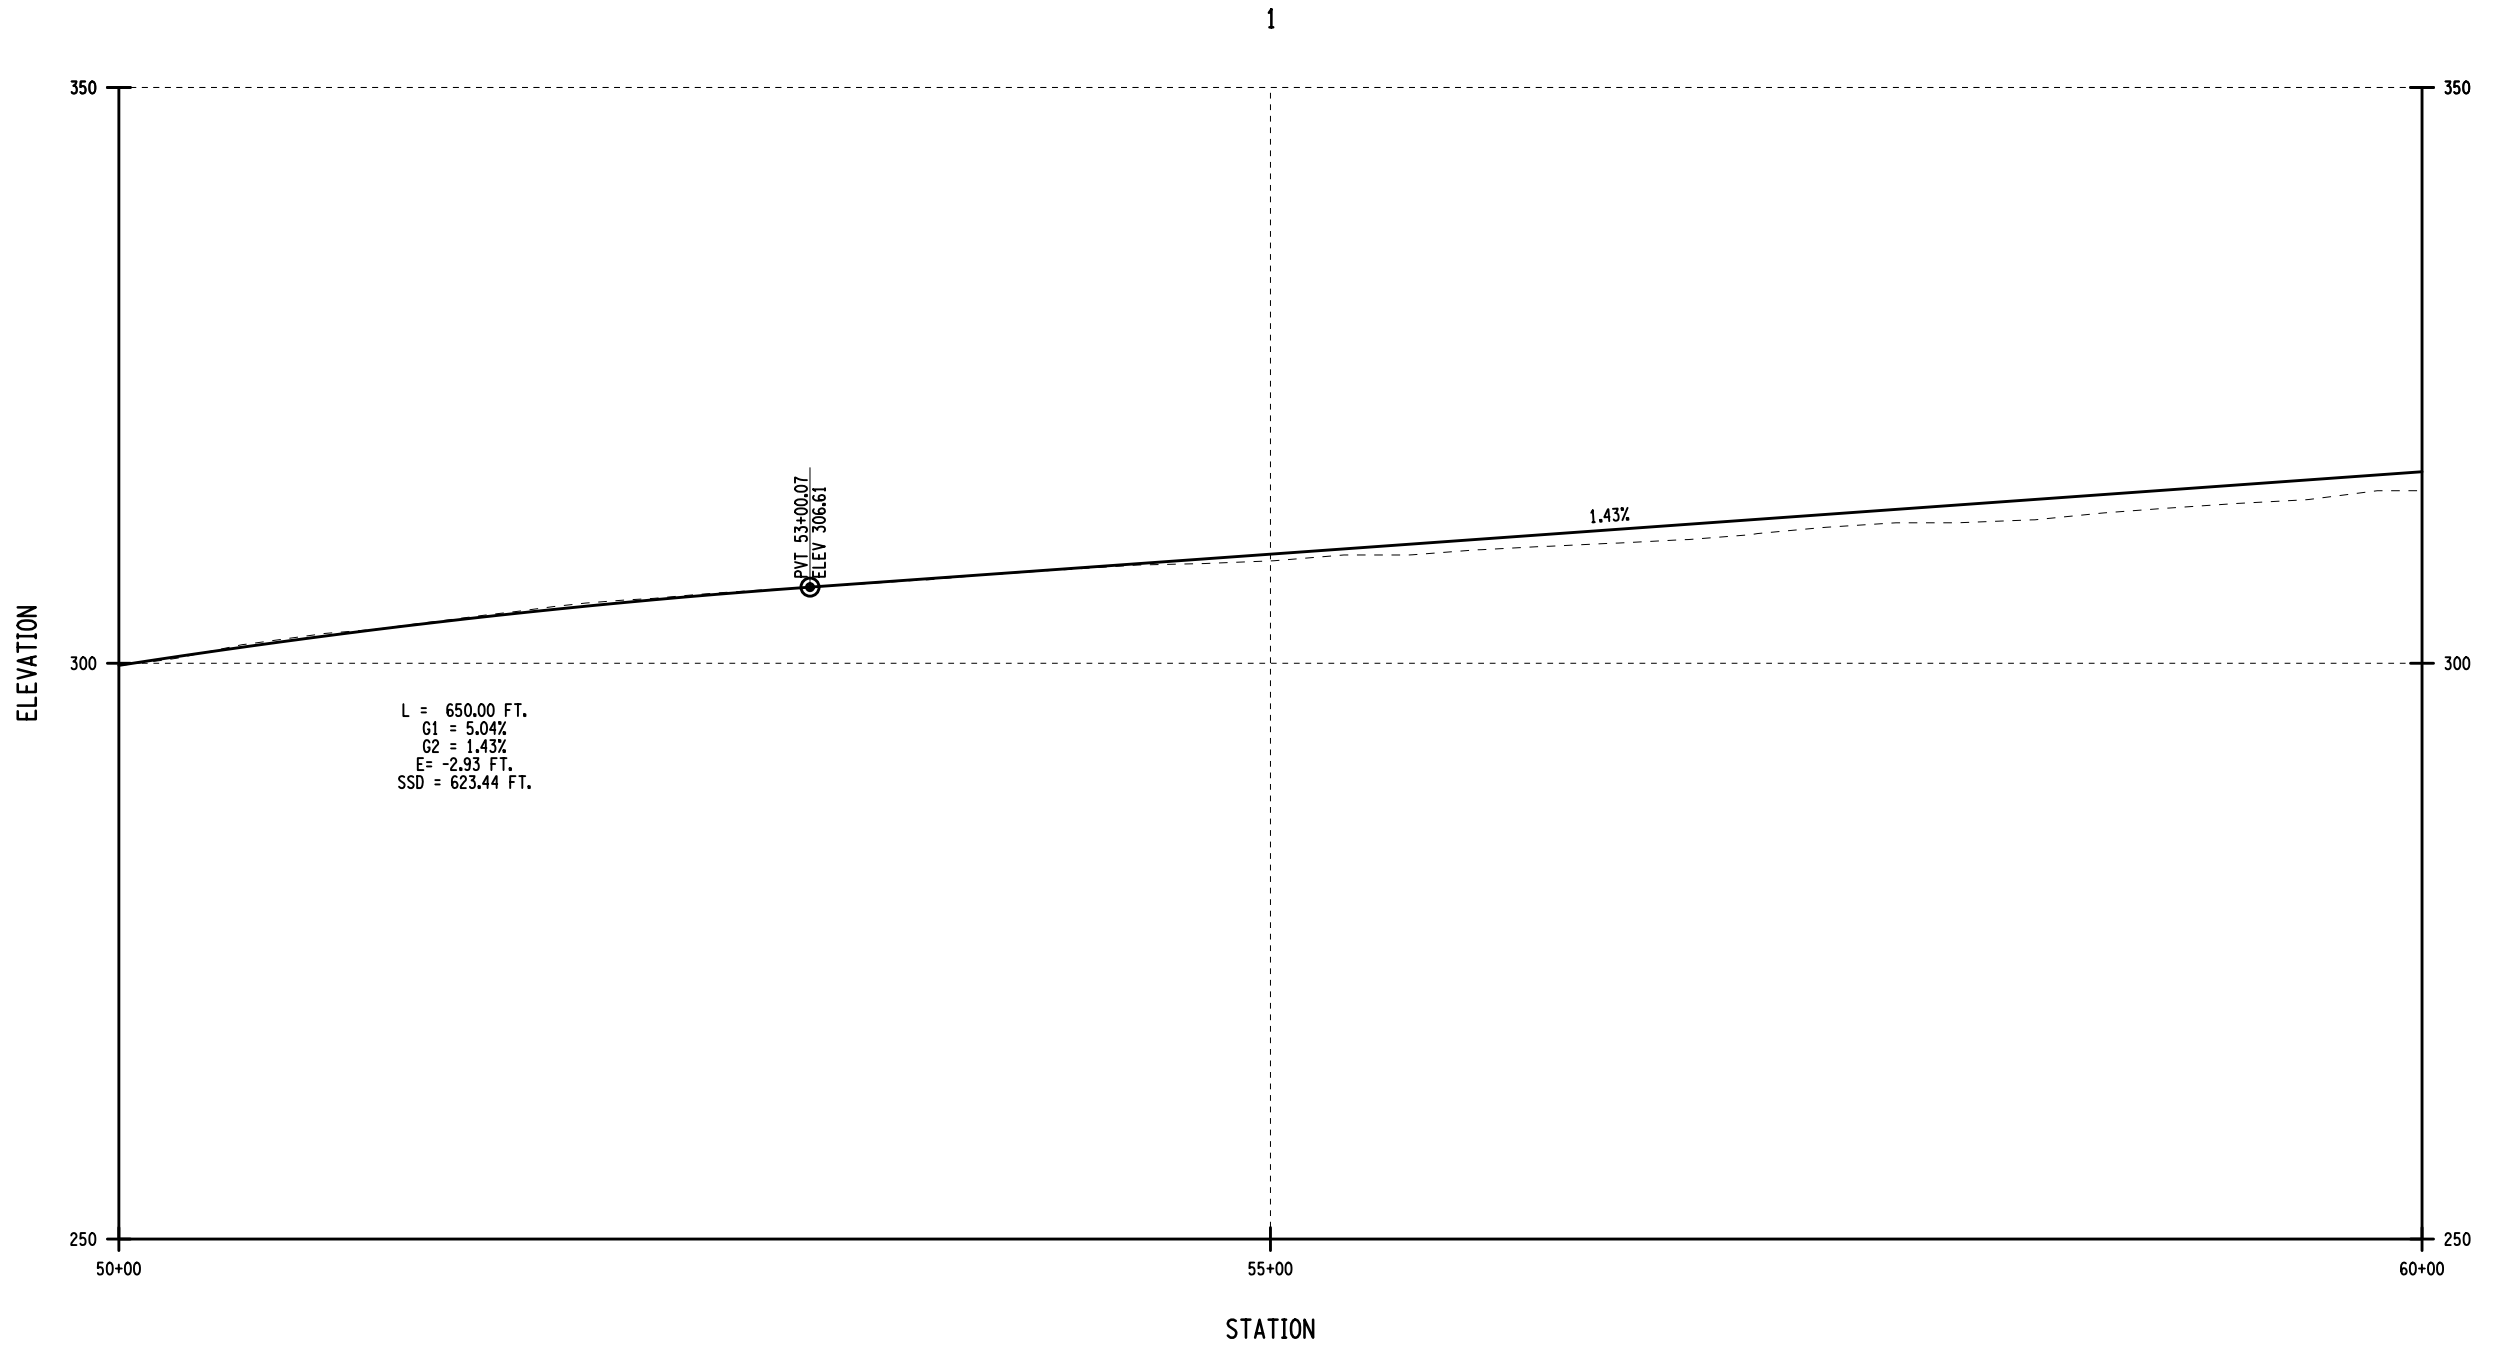

AS-BUILT REVISIONS DESCRIPTION OF ALTERATIONS:	ROUTE 146 - REXFORD BRIDGE	PIN	BRIDGES	CULVERTS	ALL DIMENSIONS IN FT UNLESS OTHERWISE NOTED	CONTRACT NUMBER
	COUNTY: VARIOUS					DRAWING NO. PRO-4 SHEET NO. 4
INDICATIVE PROFILE						NEW YORK STATE DEPARTMENT OF TRANSPORTATION REGION 01 DOCUMENT NAME: 108542_WK2_IWR_VIS2.DGN

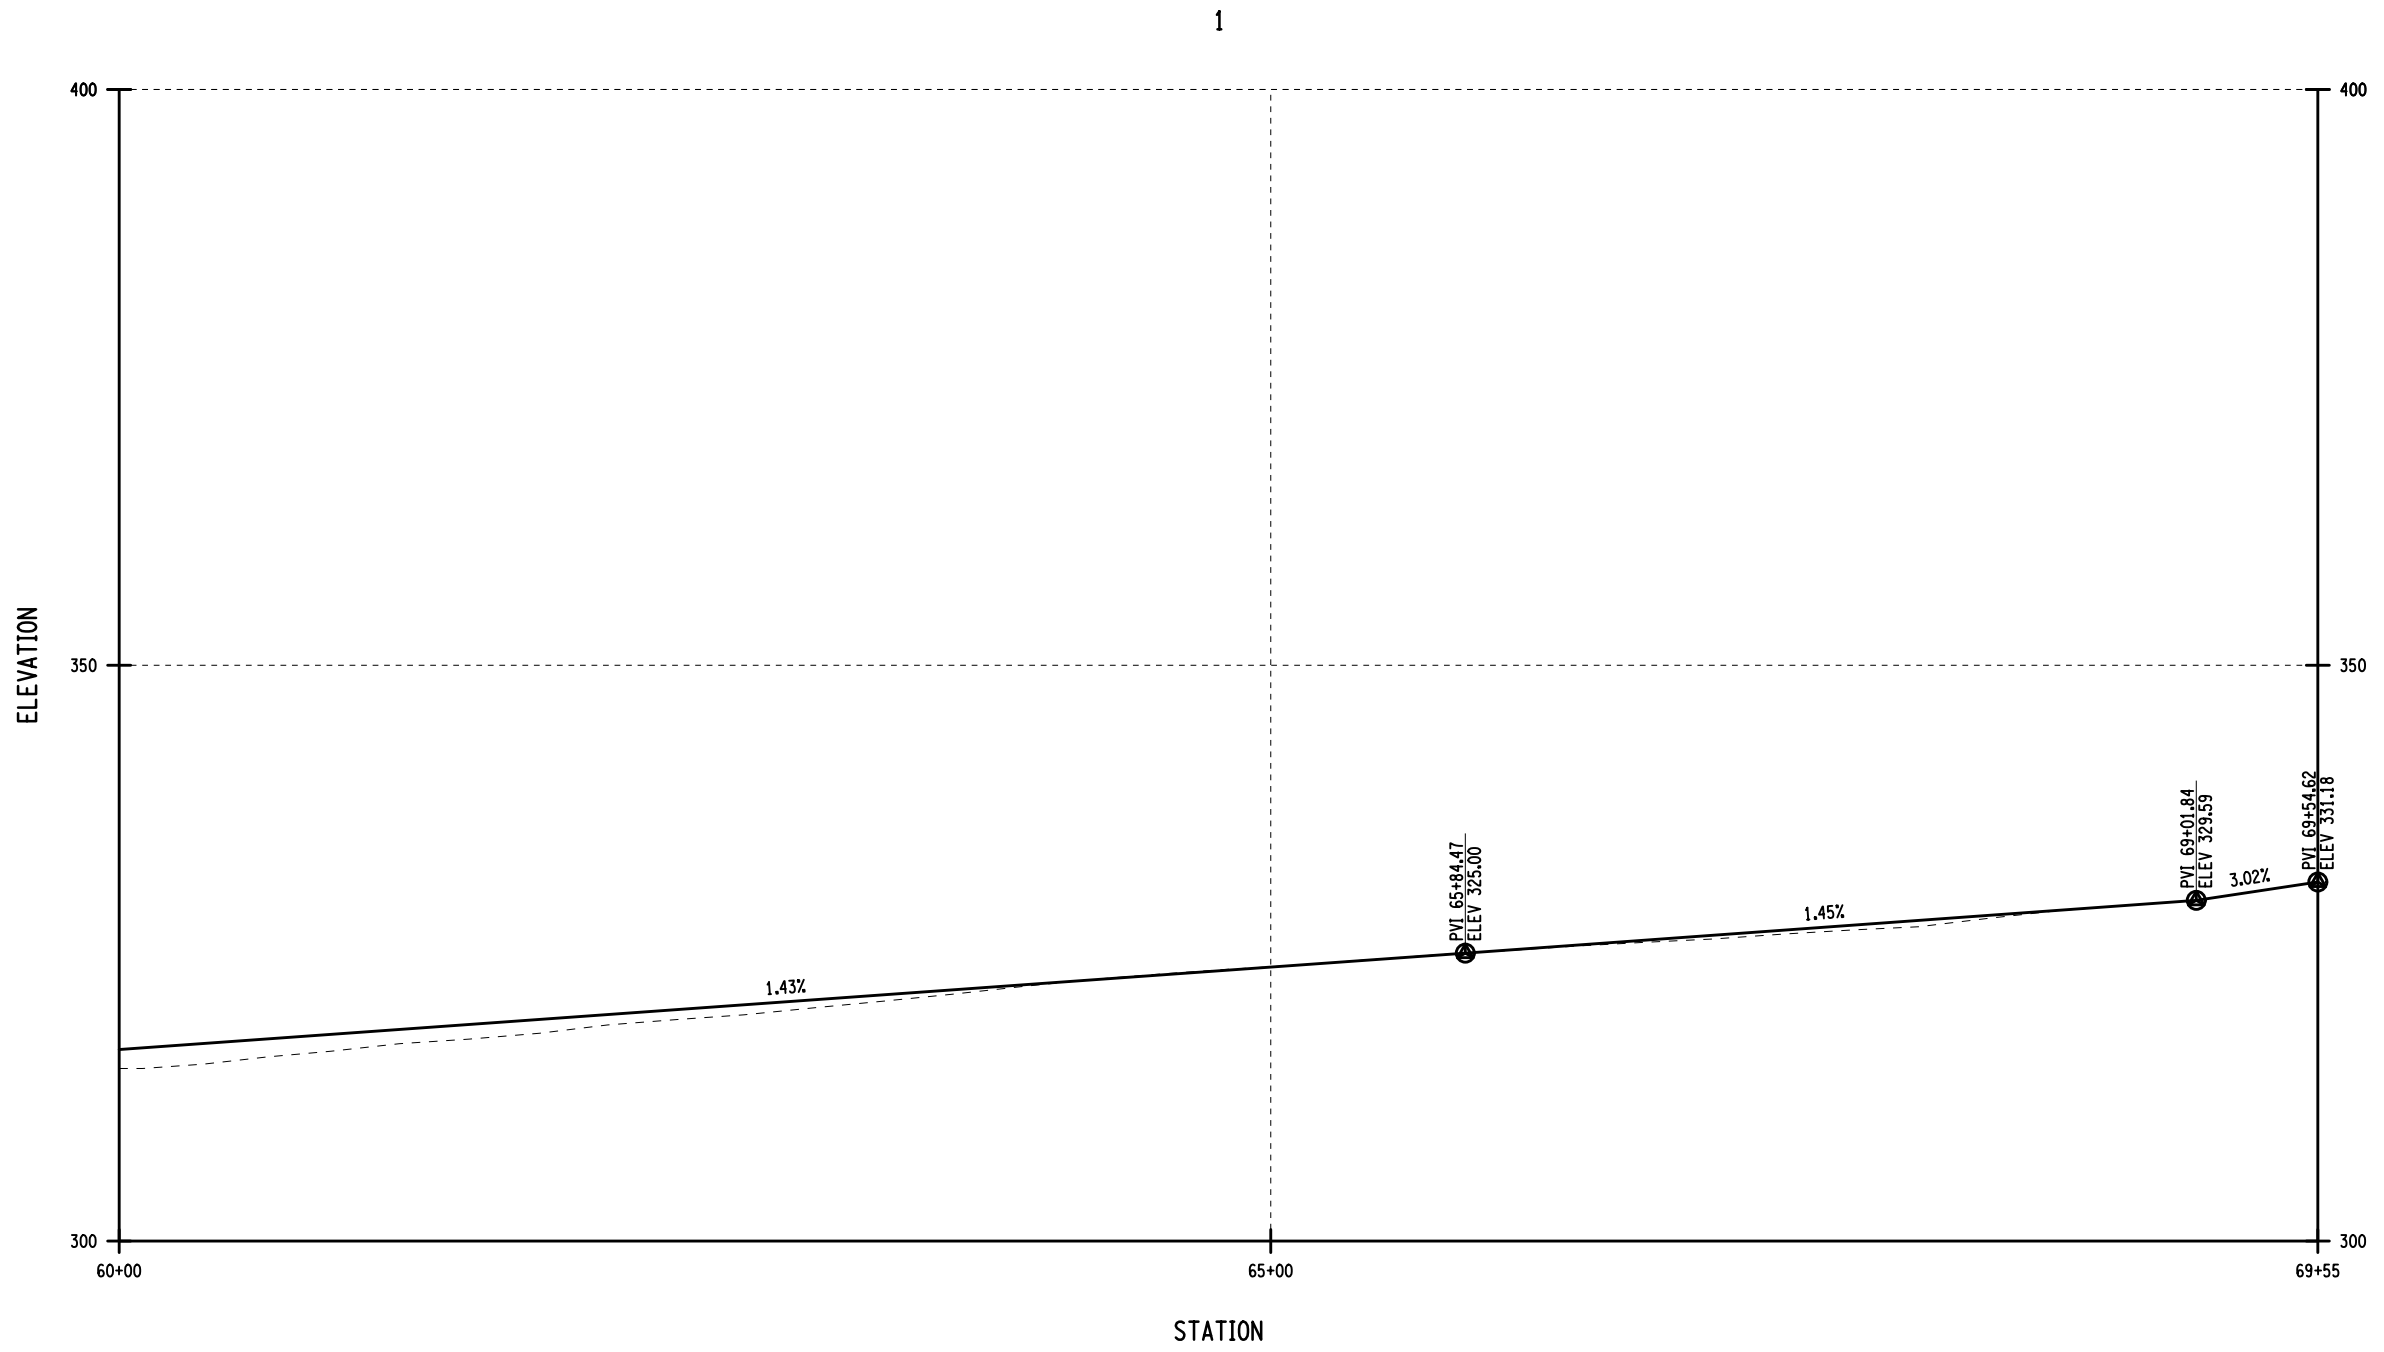

AS-BUILT REVISIONS DESCRIPTION OF ALTERATIONS:	ROUTE 146 - REXFORD BRIDGE	PIN	BRIDGES	CULVERTS	ALL DIMENSIONS IN ft UNLESS OTHERWISE NOTED	CONTRACT NUMBER	
						DRAWING NO. PRO-6	
						SHEET NO. 6	
	COUNTY: VARIOUS						