





RIGHT SIDEWALL

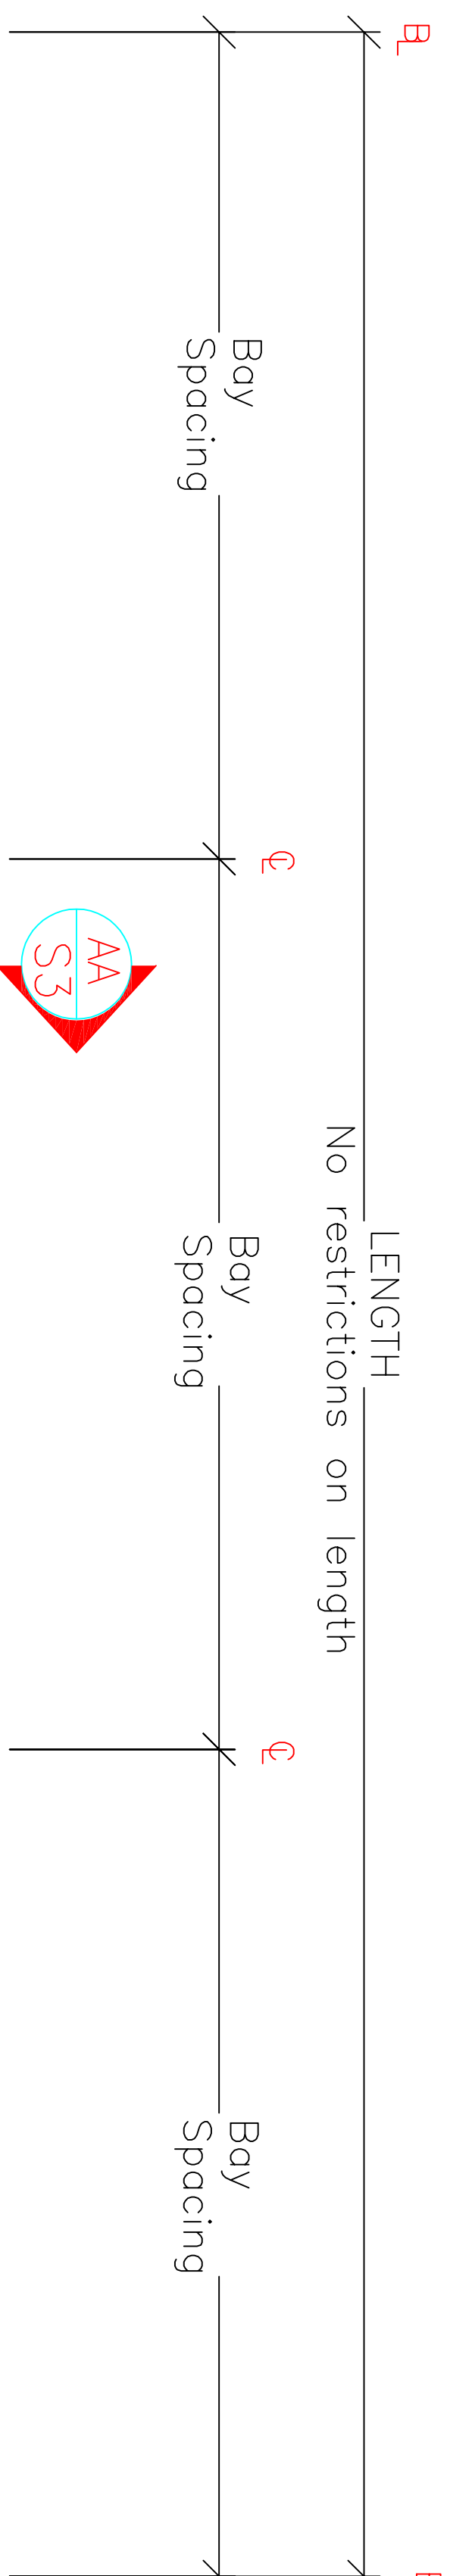

REAR ENDWALL

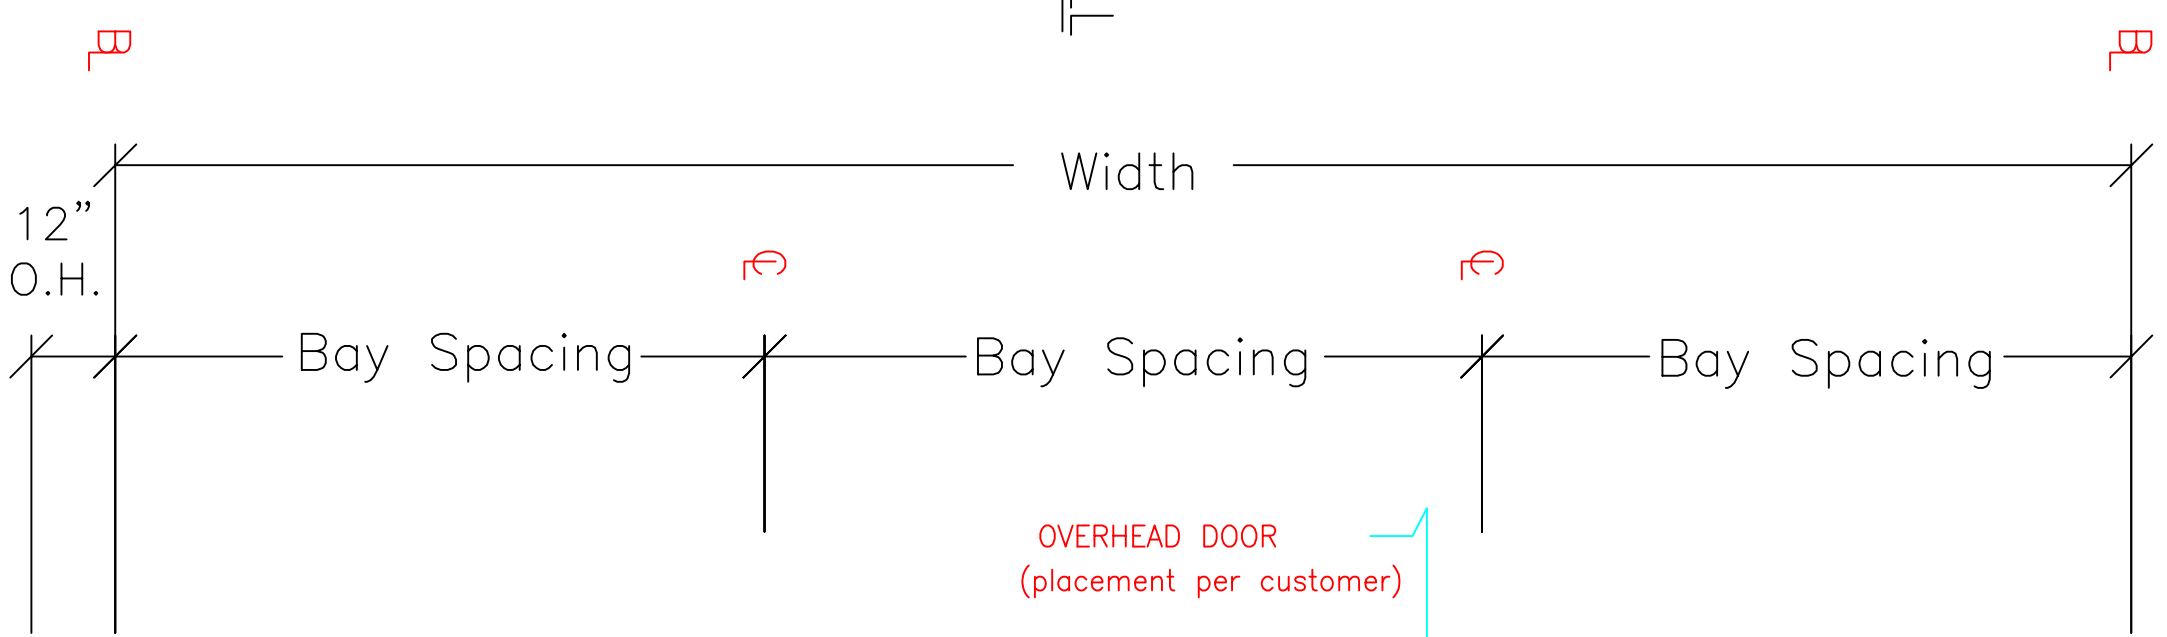

FRONT ENDWALL

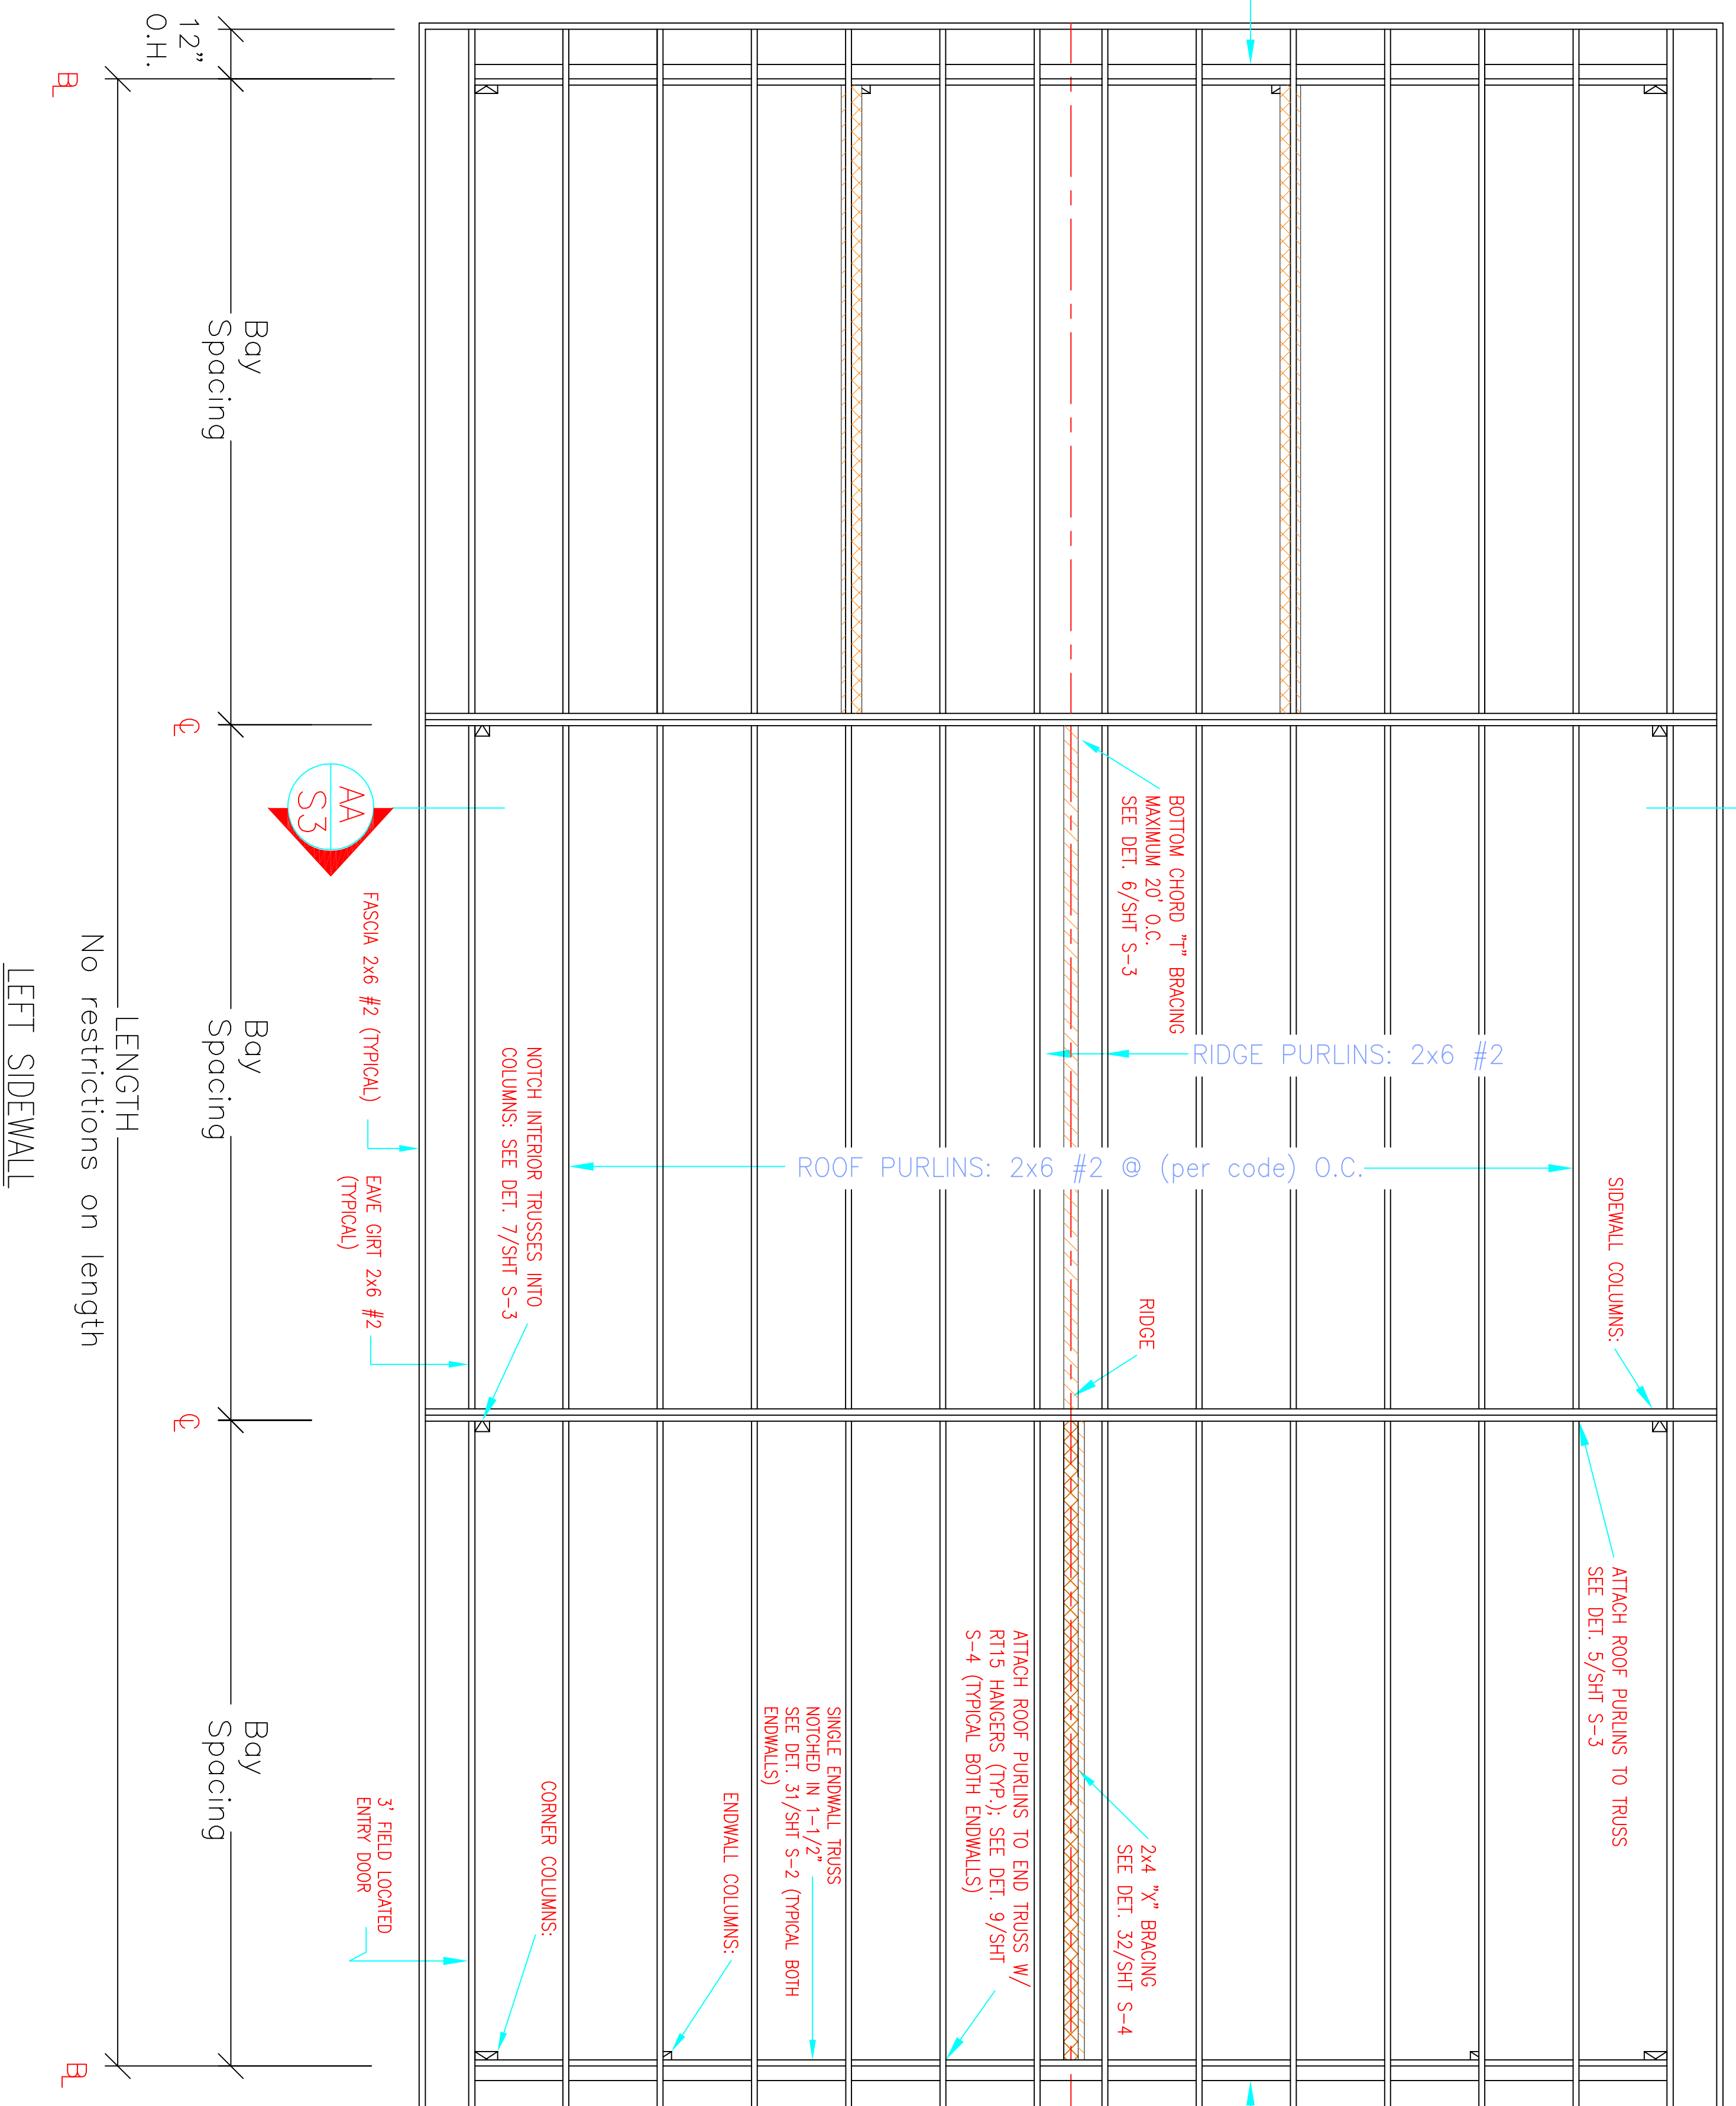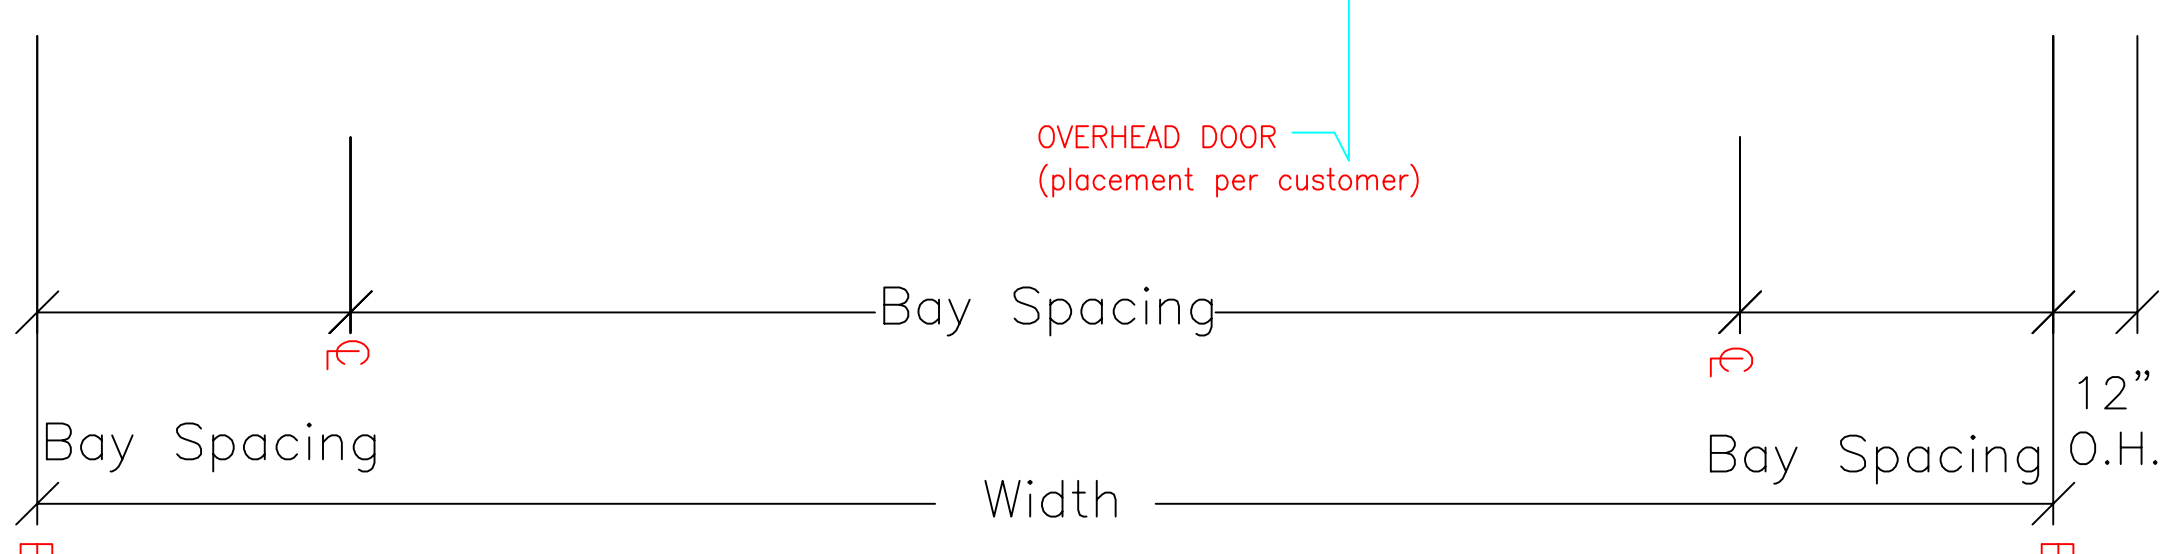

LEFT SIDEWALL

ROOF FRAMING PLAN