



# 4.00m Wide ROW

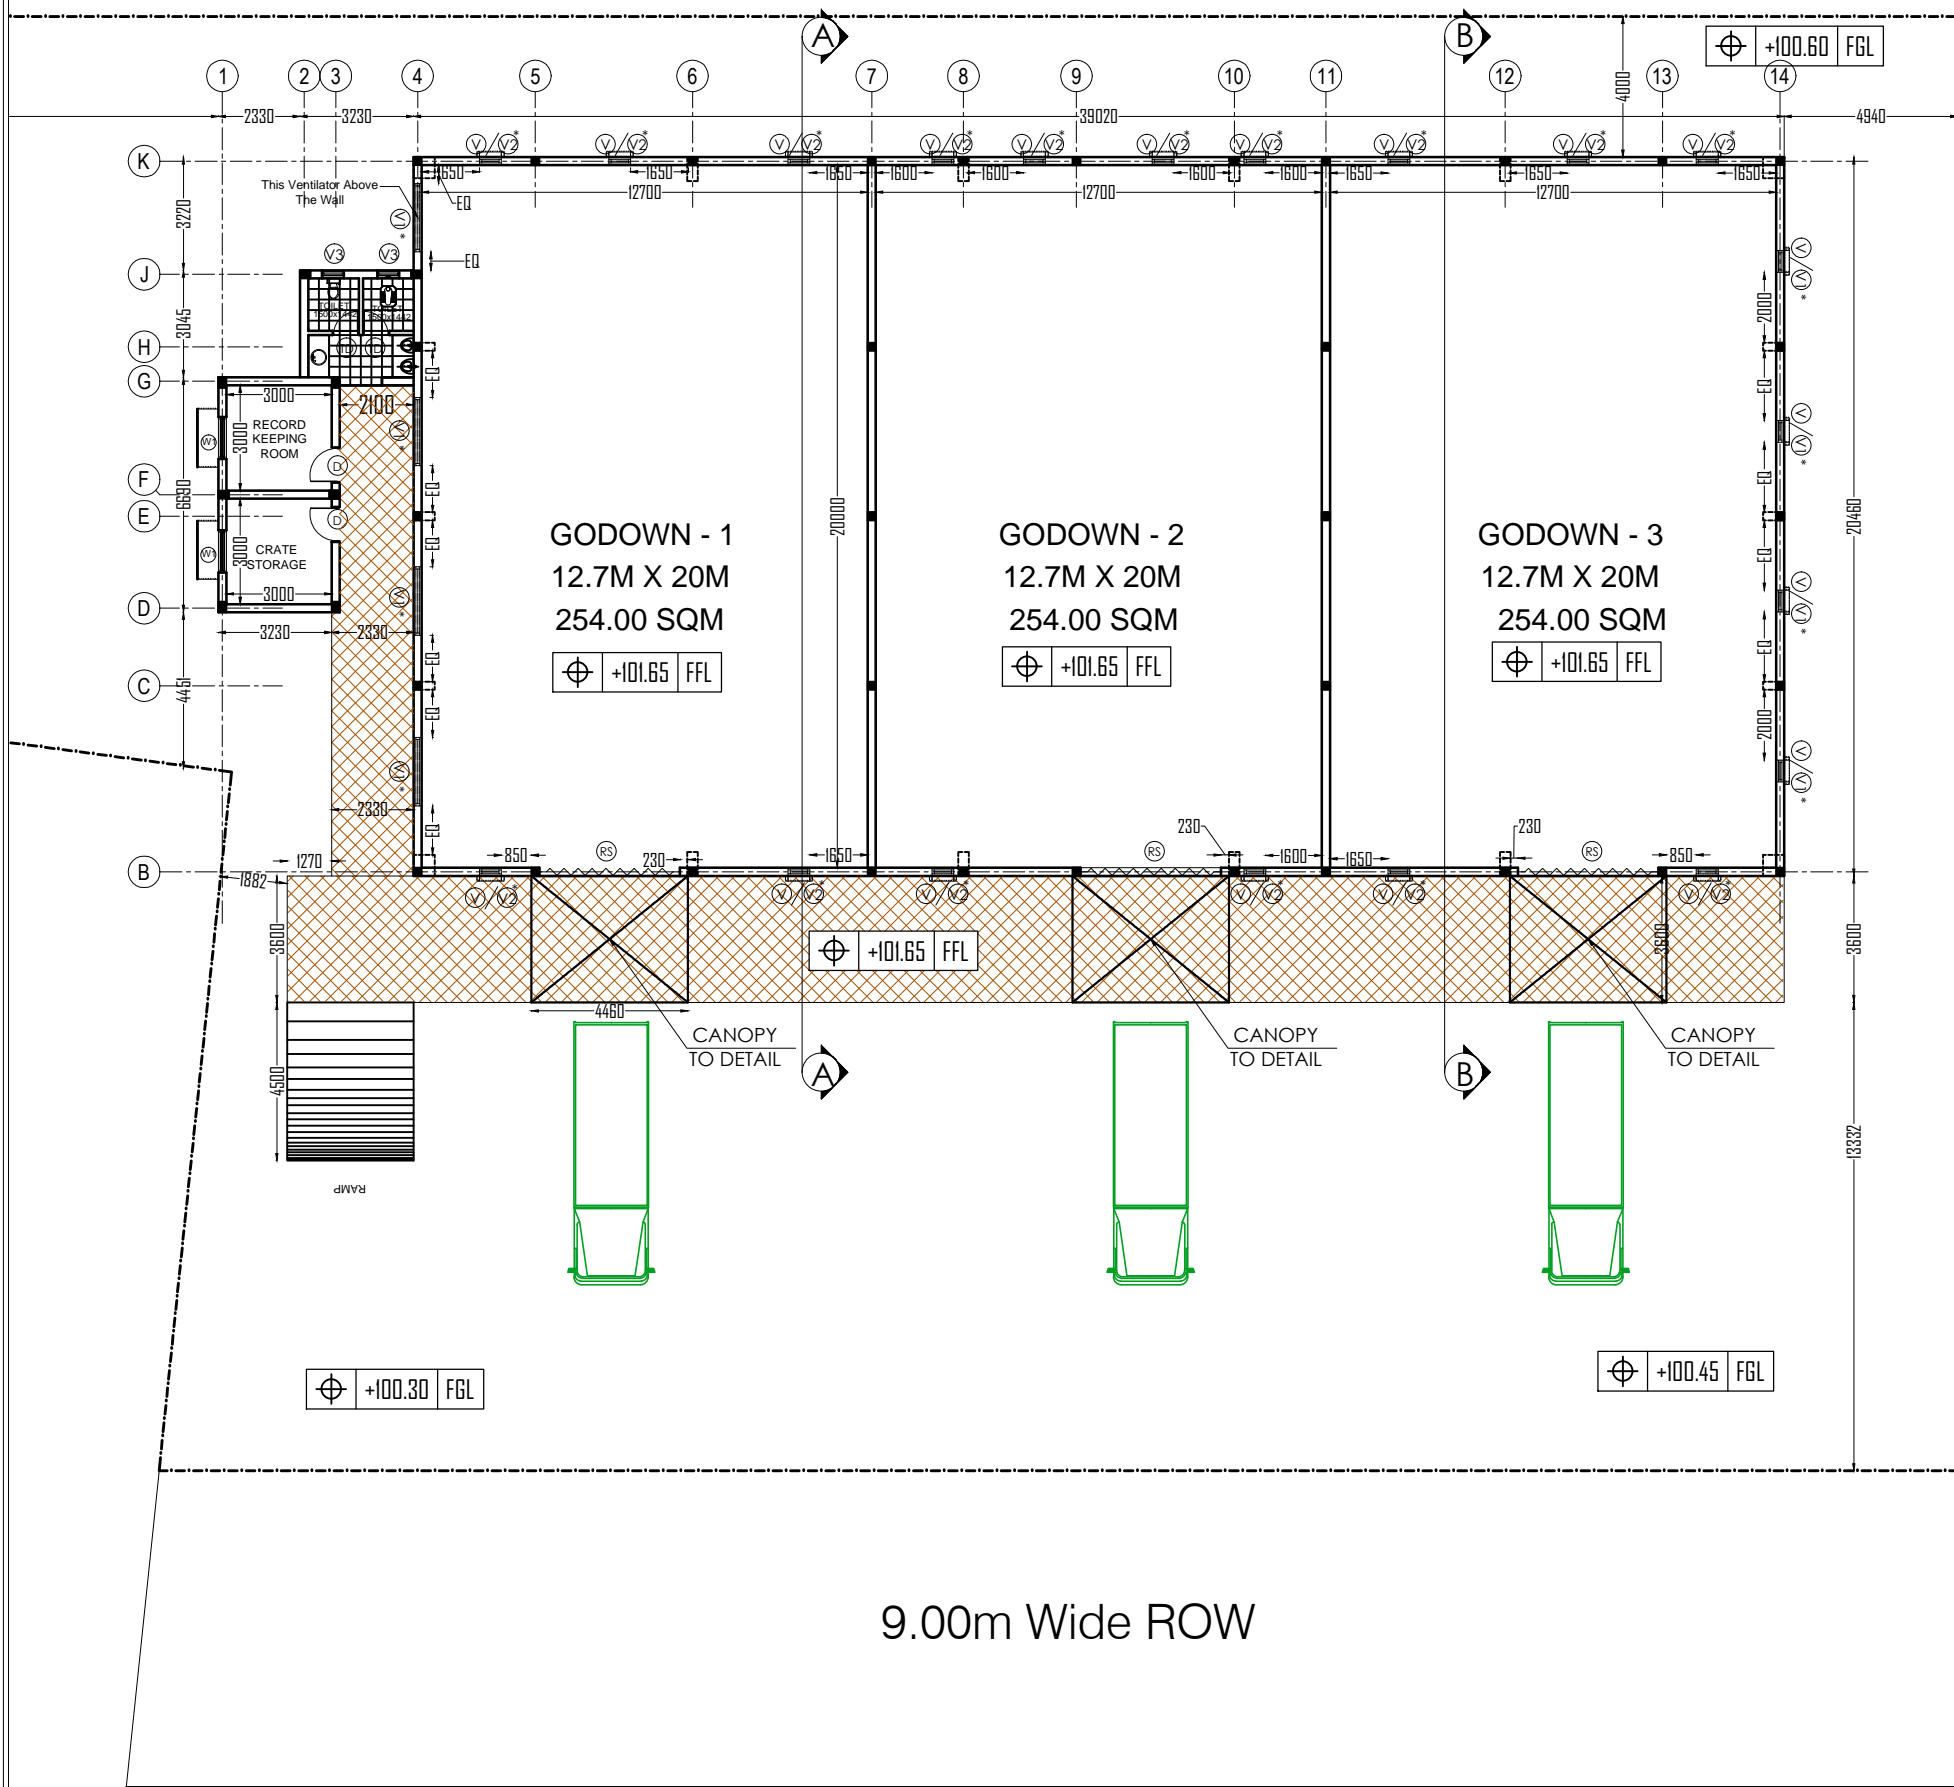

**NOTES**

- ALL DIMENSIONS ARE IN MILLIMETERS
- THIS DRAWING IS A COPYRIGHT AND PROPERTY OF IL&FS CDI LTD. IS NOT TO BE PRODUCED, COPIED, HANDED OVER TO THIRD PARTY OR USED FOR ANY OTHER PURPOSE OTHER THAN FOR WHICH IT IS INTENDED.
- ALL DIMENSIONS SHALL BE VERIFIED ON SITE PRIOR TO START OF WORK ANY DISCREPANCY SHALL BE BROUGHT TO THE NOTICE OF IL&FS CDI LTD.
- THE CONSTRUCTION MANAGER/CONTRACTOR MUST CHECK ALL DIMENSIONS AND DETAILS AND BE RESPONSIBLE FOR THE SAME. ANY DISCREPANCY SHALL BE BROUGHT TO THE NOTICE OF IL&FS CDI LTD.
- THIS DRAWING IS TO BE READ AND NOT SCALED.
- TOILET DETAILS REFER SEPARATE DRAWINGS
- THIS DRAWING SHALL BE READ IN CONJUNCTION WITH ALL RELEVANT ARCHITECTURAL, STRUCTURAL AND SERVICES DRAWINGS. ANY DISCREPANCY NOTICED SHALL BE BROUGHT TO THE ATTENTION OF THE CONSULTANTS WITHIN 7 WORKING DAYS OF RECEIVING THE DRAWINGS, PRIOR TO PROCUREMENT / EXECUTION OF WORKS.
- DRAWING APPROVAL IS FOR THE CONFIRMITY WITH OUTLINE DESIGN INTENT ONLY AND DOES NOT RELIEVE THE CONSTRUCTION MANAGER / CONTRACTOR/SUBCONTRACTOR FROM FULL RESPONSIBILITY FOR THE ACCURACY, INTEGRATION AND FITNESS FOR PURPOSE OF DESIGN.
- CONSTRUCTION MANAGER/PROJECT MANAGER TO REVERT BACK WITHIN 7 WORKING DAYS OF RECEIVING THE DRAWINGS ON COORDINATION AND BUILDABILITY ISSUES. IF OTHERWISE IT WOULD BE DEEMED THAT THEY HAVE UNDERSTOOD AND ACCEPTED THE DRAWING/DESIGN AND OWN FULL RESPONSIBILITY FOR THE WORKS CARRIED OUT ACCORDINGLY

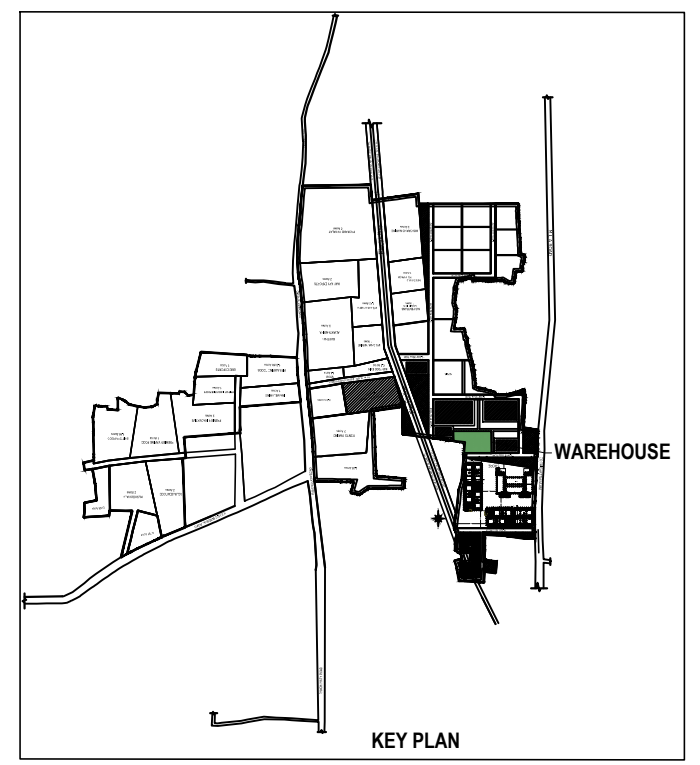

4.00m Wide ROW

**AREA DETAILS:-**  
 PLINTH AREA OF THE GROUND FLOOR.....845.37 sq.m  
 LOADING BAY AREA.....170.91 sq.m

KSIDC- WAREHOUSE

SCHEDULE OF JOINERIES			
TAG	DESCRIPTION	SIZE	GROUND FLOOR
(RS)	ROLLING SHUTTER	4000x3850	03
(D)	DOOR	900x2400	02
(TD)	TOILET DOOR	750x2100	02
(W)	WINDOW	1200x1500	02
(V)	VENTILATOR	1495x594 (FOR PEB)	20
(V1)	VENTILATOR	620x620	08
(V2)	VENTILATOR (FIXED)	1495x594 (FOR PEB)	16
(V3)	VENTILATOR	620x620	02

FOR TENDER ONLY

# 9.00m Wide ROW

**NOTES**

This Drawing is the property of IL&FS CDI Ltd and is not to be produced, copied or handed over to a third party or used for any purpose other than for which it is meant

**SCALE**  
1:150 ~A2

**DRAWING DETAILS**

Designed by: Ar.R.M  
 Date: 12.05.2016  
 Drawn by: Arun Singh  
 Checked by: ASK  
 Approved by: RM

Sheet Size: A2

**Client**  
 KSIDC - MARINE MEGA FOOD PARK AT CHERTHALA, KERALA

**Drawing Title**  
 WAREHOUSE - PLAN

**Drawing Number**  
 ICDI/KSIDC/2015/WH-PL/001

**Rev**  
 0

**Technical Consultants**  
**MAHESH .B.Arch.**  
 ARCHITECTS & INTERIOR DESIGNERS  
 #14, Malabar Road, Changanassery, Kollam, Kerala - 686006  
 Email: mags24@gmail.com  
 Web: www.sixthsensearche.com

**Project Development & Advisory**  
**IL&FS Clusters**  
 IL&FS Cluster Development Initiative Limited