



BENDHEIM WALL SYSTEMS

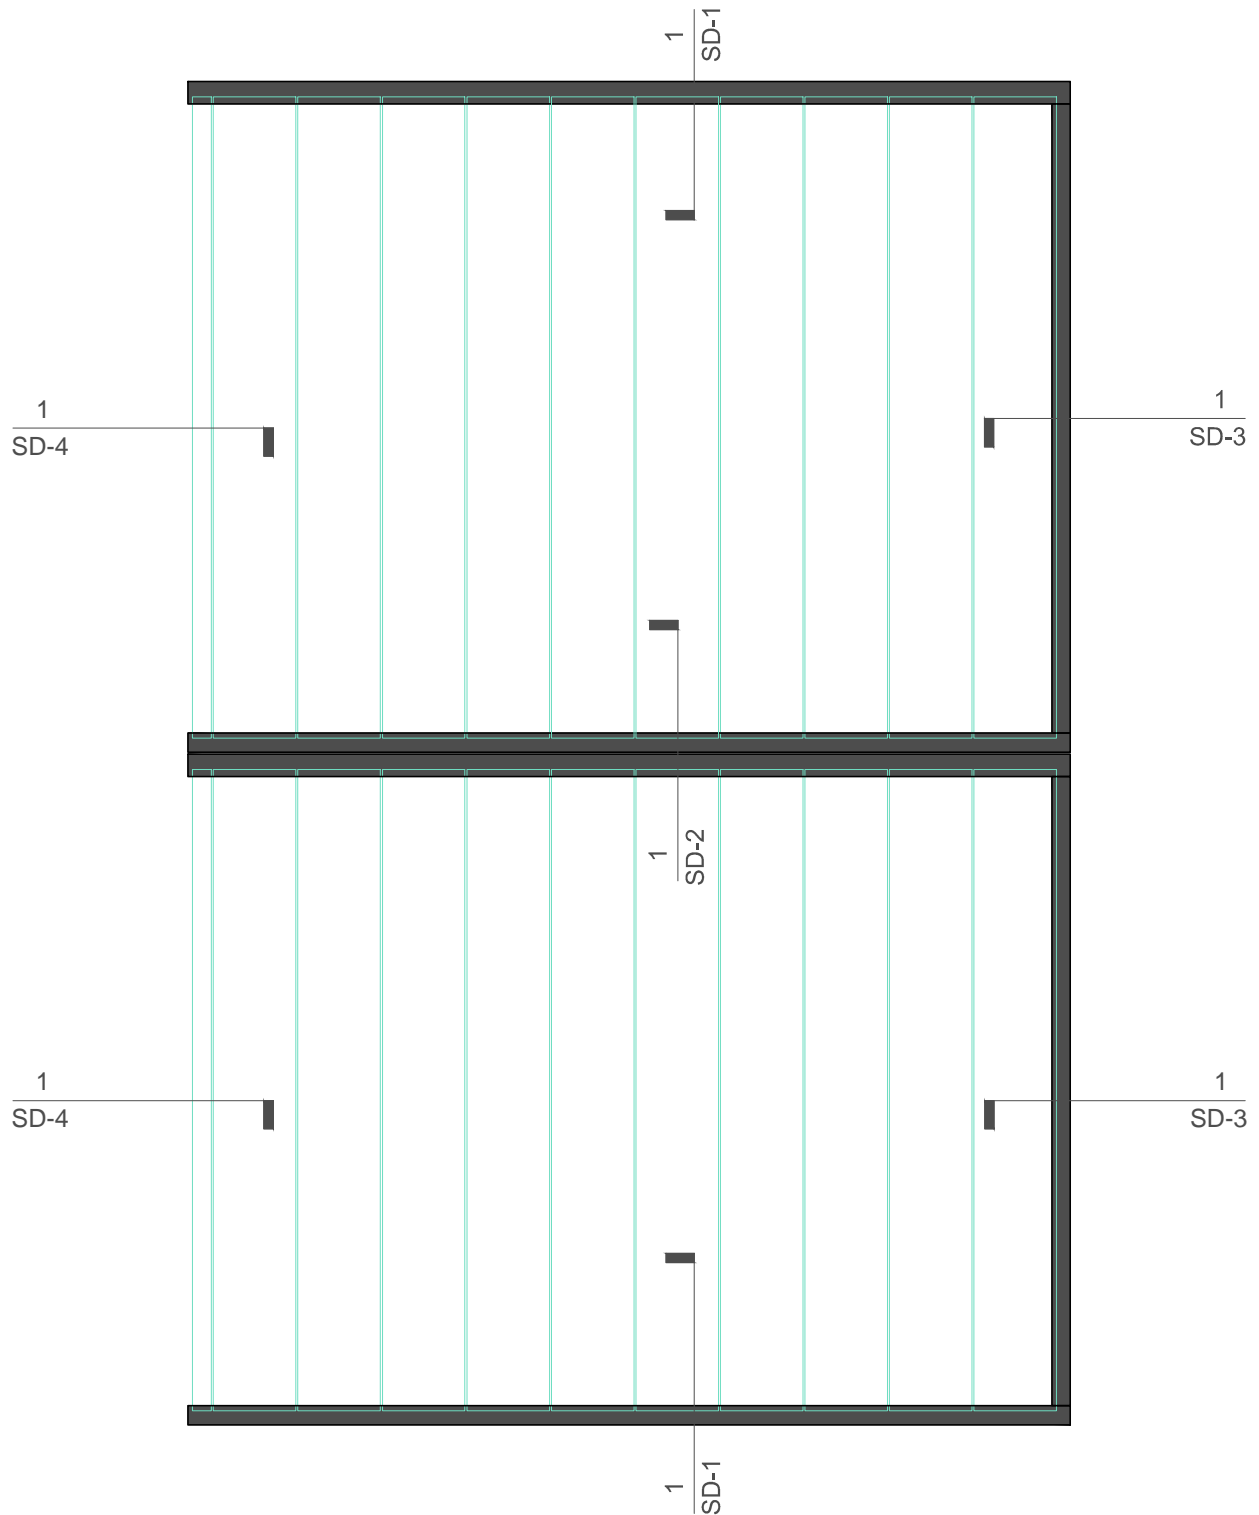


NOTE:
INFORMATION AND CONFIGURATION
SHOWN ON THIS SKETCH IS PROPRIETARY
TO BENDHEIM WALL SYSTEMS INC.
NO REPRODUCTION OR DISSEMINATION
WITHOUT BWS PERMISSION IS PERMITTED

NOTE:
ALL DETAILS ARE TYPICAL ONLY;
SHOP DRAWINGS TO BE PREPARED
IN ACCORDANCE WITH JOB CONDITION
AND TO BE REVIEWED AND APPROVED BY
PROJECT ARCHITECT/ENGINEER.


BENDHEIM WALL SYSTEMS

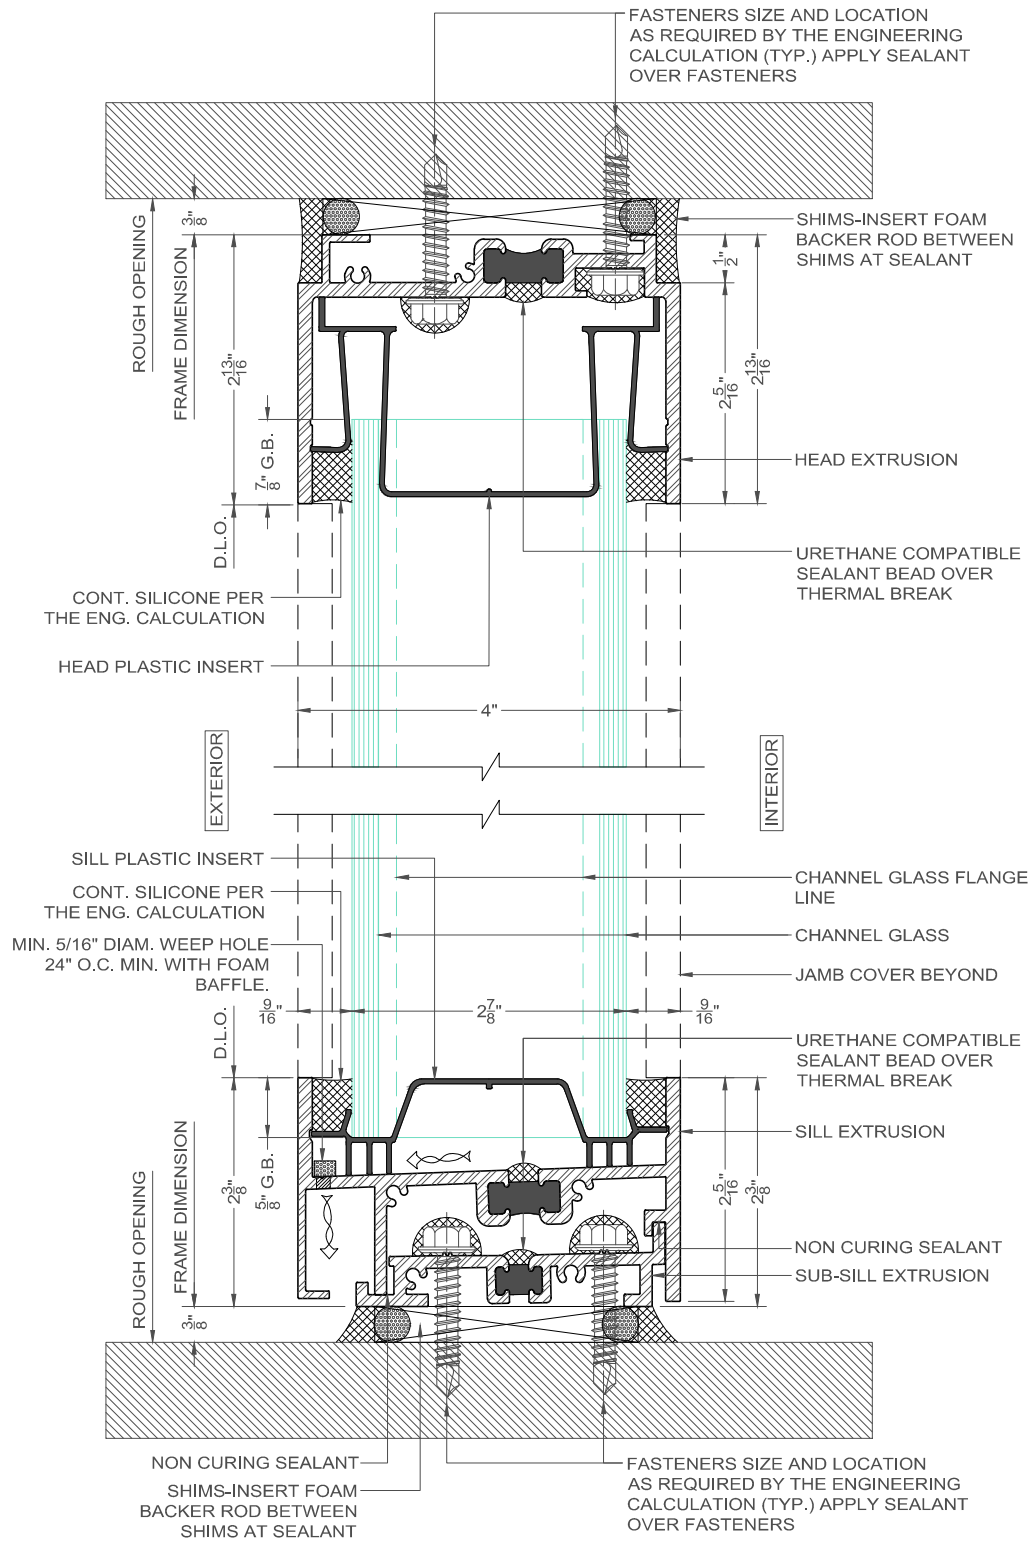


BENDHEIM WALL SYSTEMS

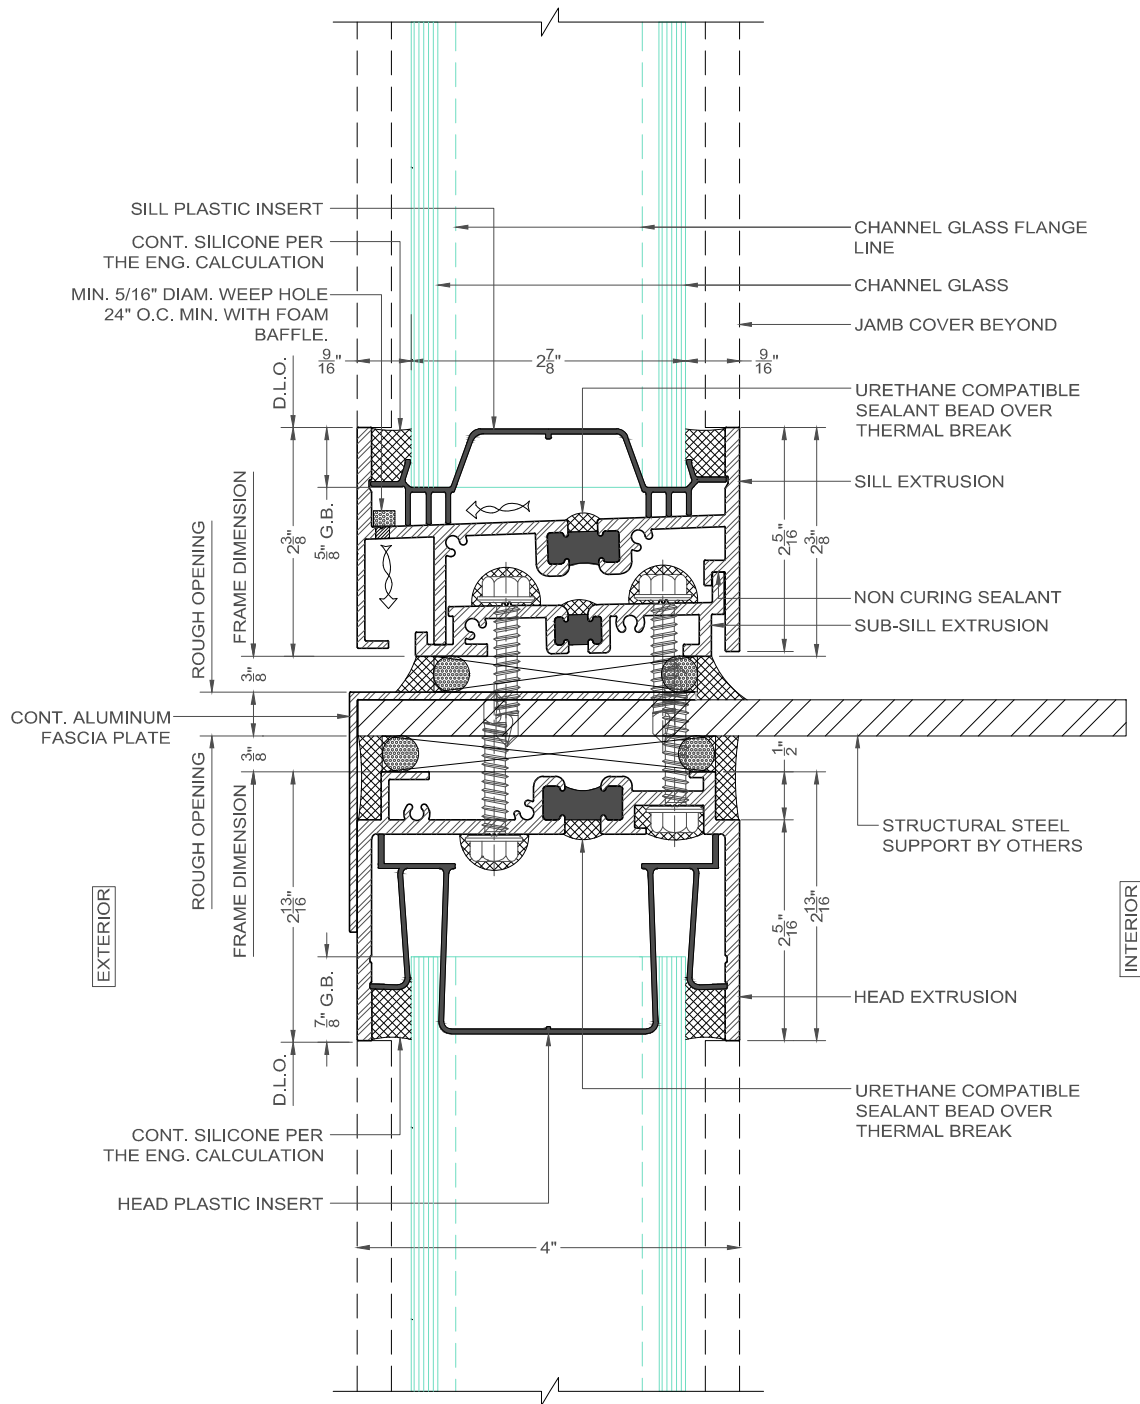

BENDHEIM WALL SYSTEMS

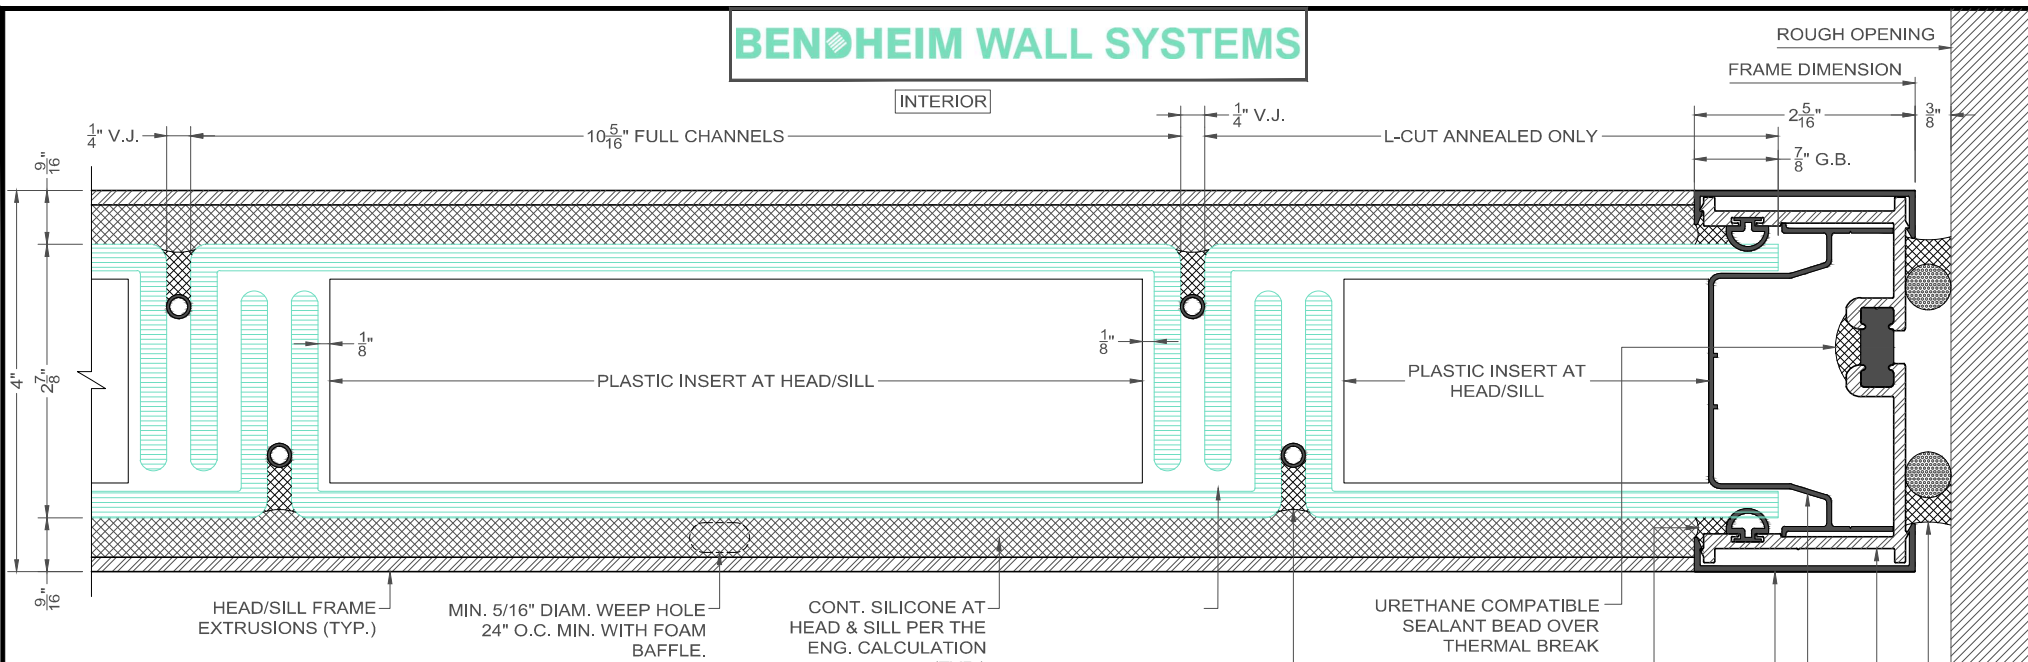


1 JAMB DETAIL WITH L-CUTS
SD-3 SCALE: 6" = 1'-0"

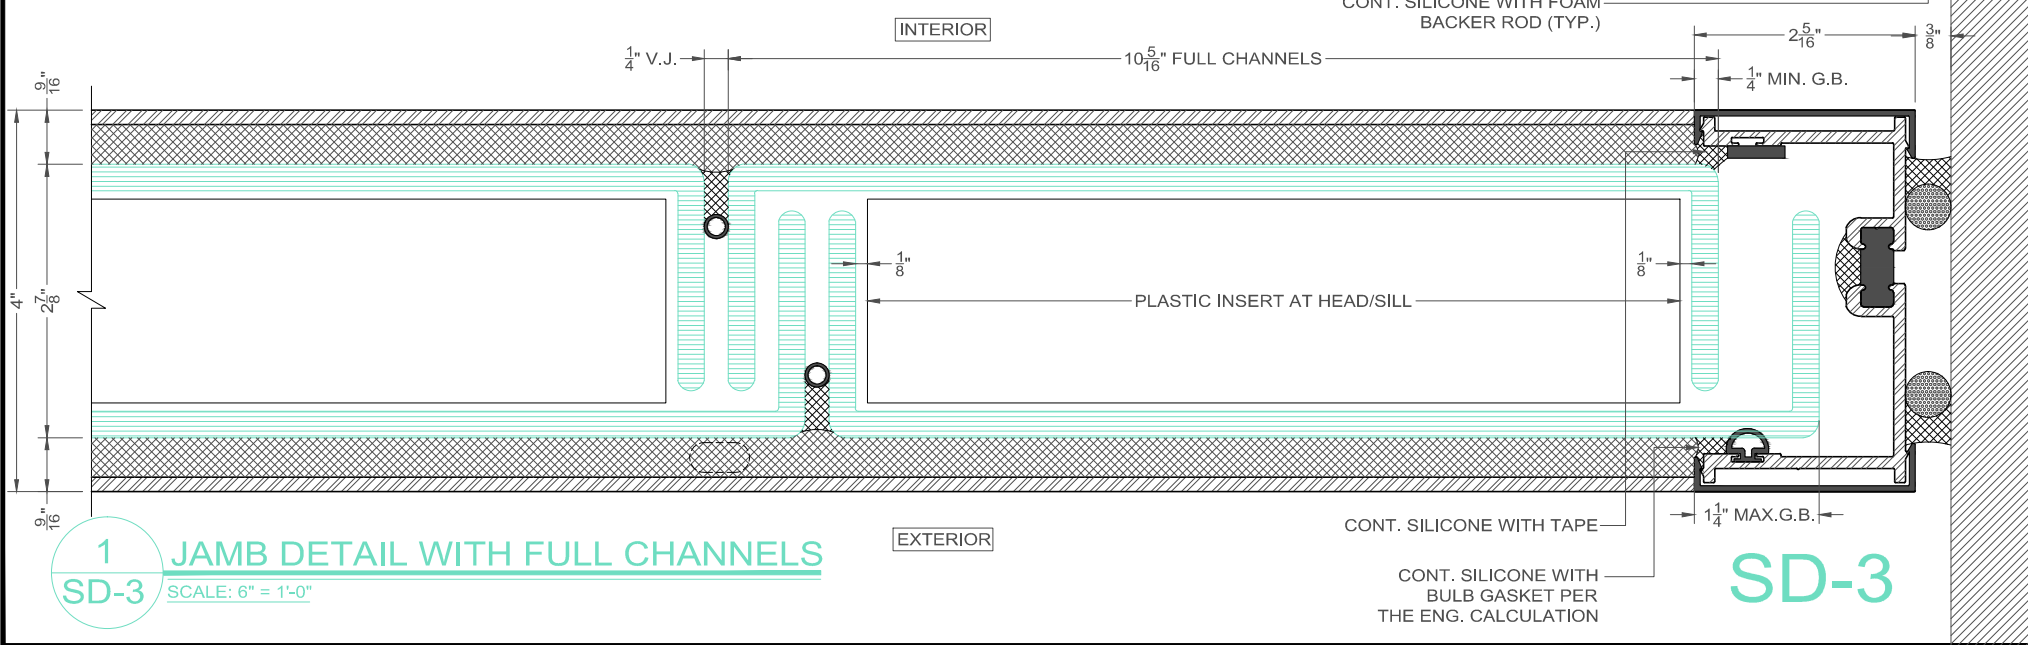

1 JAMB DETAIL WITH FULL CHANNELS
SD-3 SCALE: 6" = 1'-0"

SD-3

BENDHEIM WALL SYSTEMS

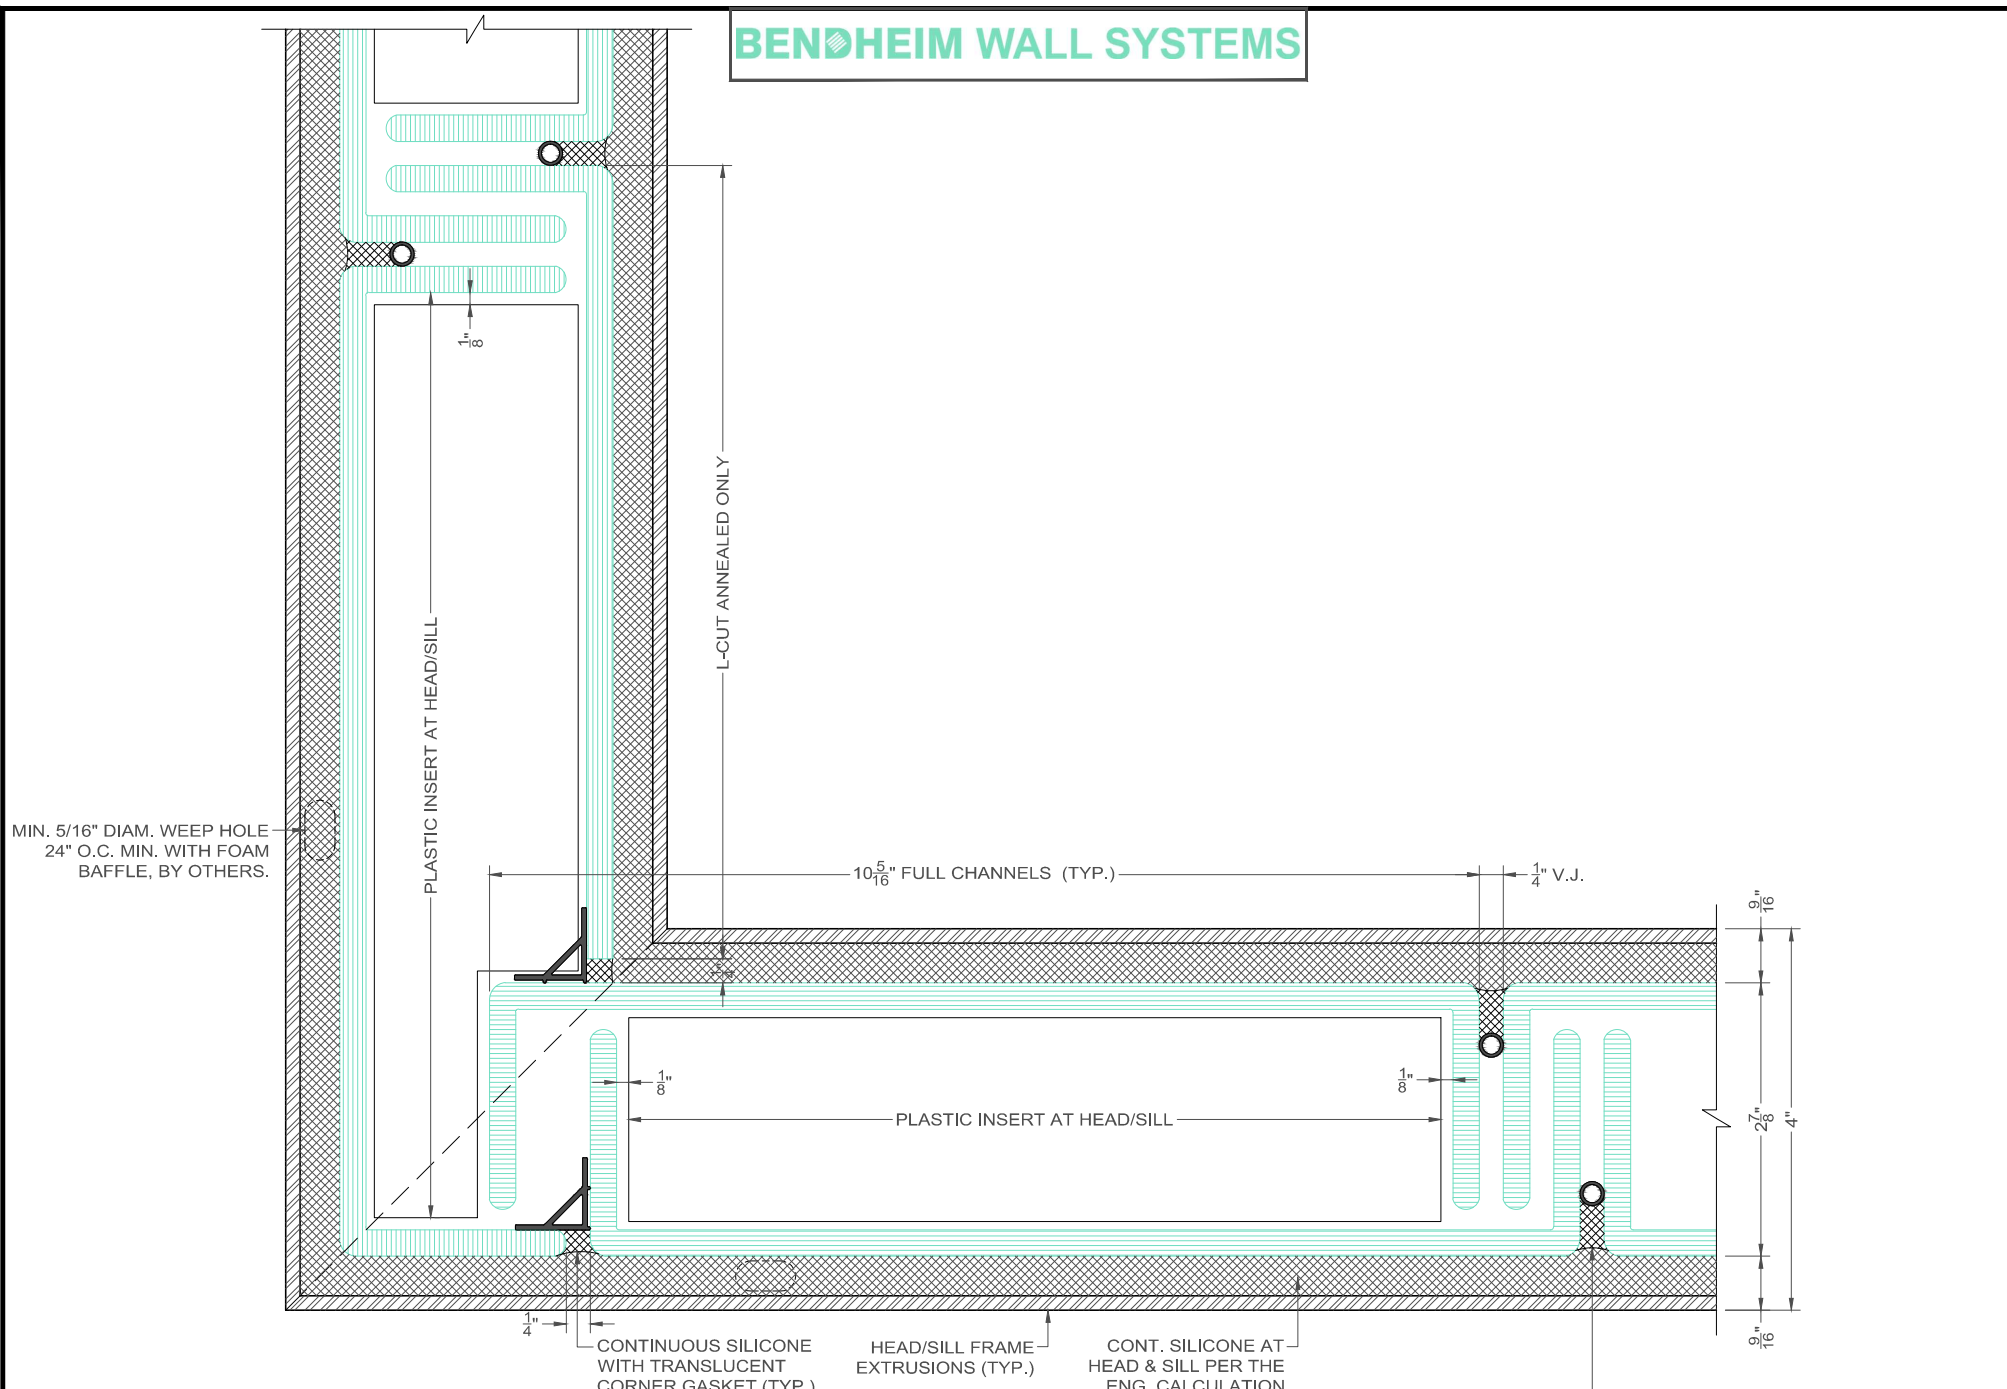

1 TYPICAL CORNER DETAIL
SD-4 SCALE: 6" = 1'-0"

EXTERIOR

SD-4