
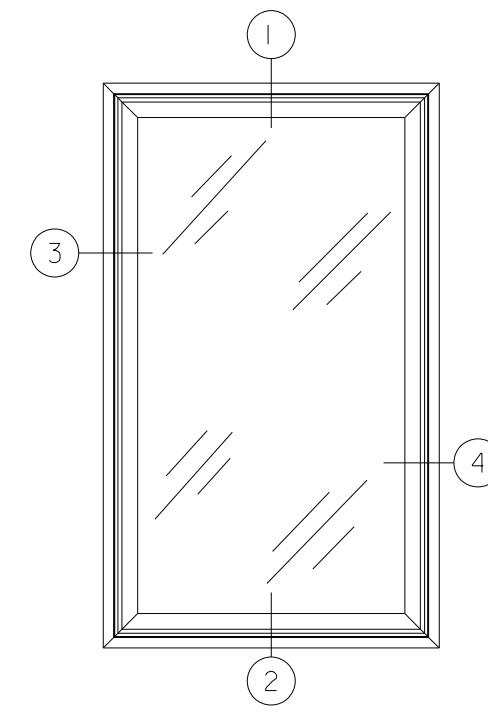
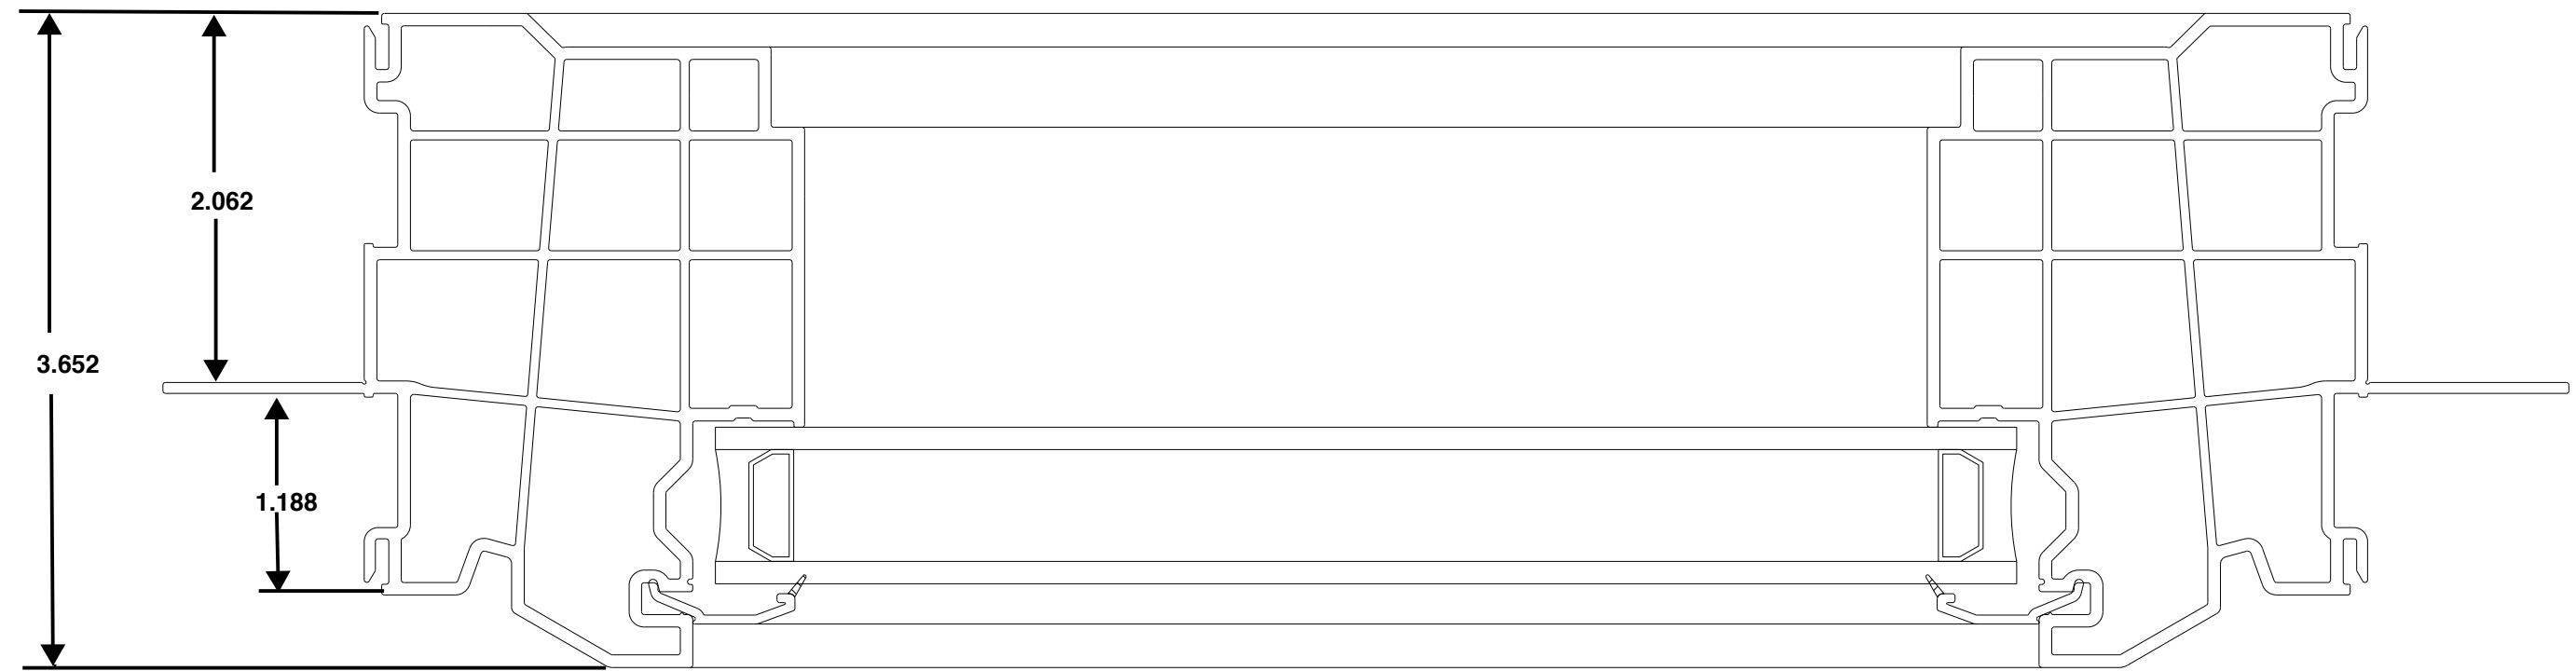


CAD MAINTAINED. CHANGES SHALL BE INCORPORATED BY THE DESIGN ACTIVITY.

REVISION HISTORY			
REV	DESCRIPTION	DATE	APPROVED
-	DESCRIPTION	DATE	APPROVED

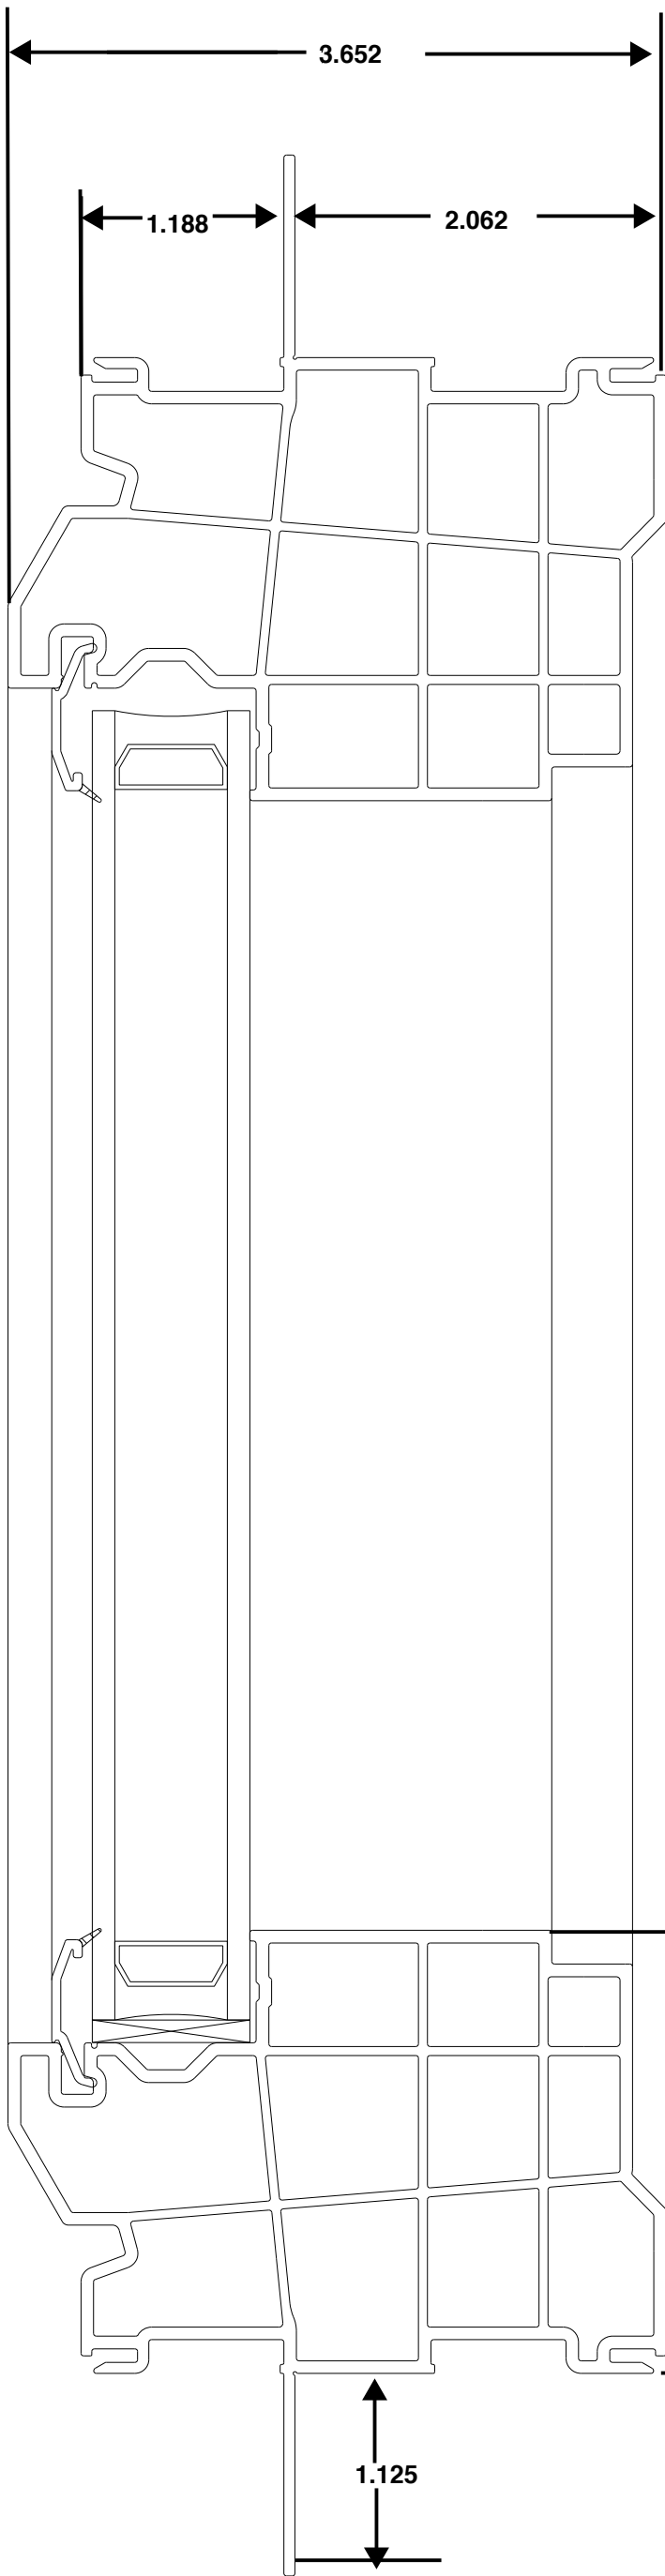

# CASEMENT PICTURE WINDOW

\$PLOTDATE\$  
\$USER\$  
\$FILE\$