


PRODUCT NUMBER	OPENING	PER CARTON PIECES	WEIGHT
GRG DRYWALL ACCESS DOOR AND FRAME			
8501.00	9" x 9"	2*	10
8502.00	12" x 12"	2*	14
8503.00	18" x 18"	2*	18
8504.00	24" x 24"	2*	32
8505.00	30" x 30"	2*	44

*INCLUDES DOOR AND FRAME.

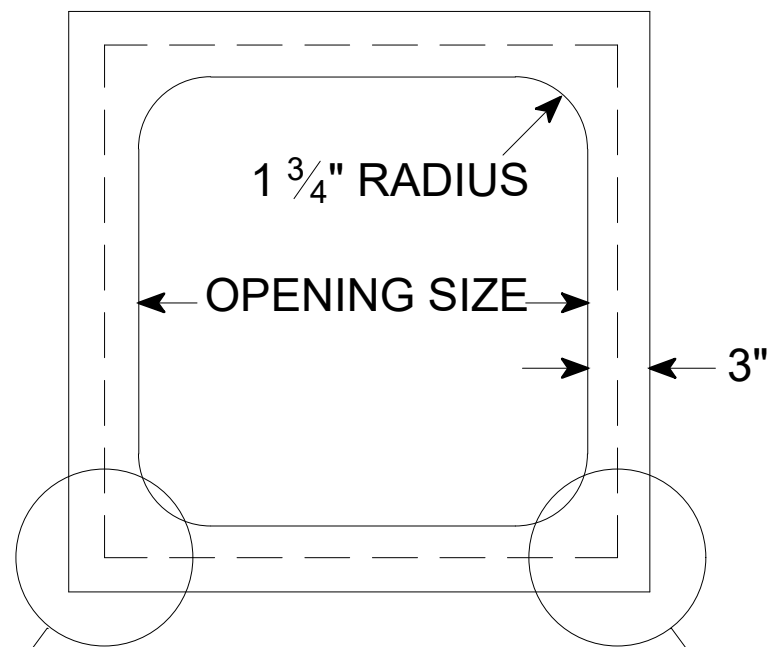

ROCKFON CHICAGO METALLIC
DRYWALL GRID

DRYWALL SCREW

PANEL DOOR

PANEL DOOR

DRYWALL SCREW

TAPE AND FILL

PANEL FRAME

PANEL FRAME

TAPE AND FILL

THIS DOCUMENT IS THE PROPERTY OF ROCKFON. ANY UNAUTHORIZED COPYING, REPRODUCING OR FACSIMILIES WITHOUT THE EXPRESS WRITTEN CONSENT OF ROCKFON IS STRICTLY PROHIBITED.



4849 S. Austin Ave. Main Phone: (708) 563-4600
Chicago, IL 60638 Toll Free: (800) 323-7164
www.rockfon.com Fax: (800) 222-3744
mailto:mailinfo.na@rockfon.com

GRG ACCESS DOOR

DATE: 03/20/24

REV.: -

SCALE: NTS

DWG. BY:

REV. DATE: -

DWG. NO.: