



## HEAD

FIXINGS 150 FROM CORNERS AND 450 CENTRES  
 TEMPORARY FLAT PACKERS REMOVED FROM HEAD AFTER FIXING  
 WATER RESISTANT AIRSEAL ON PEF ROD

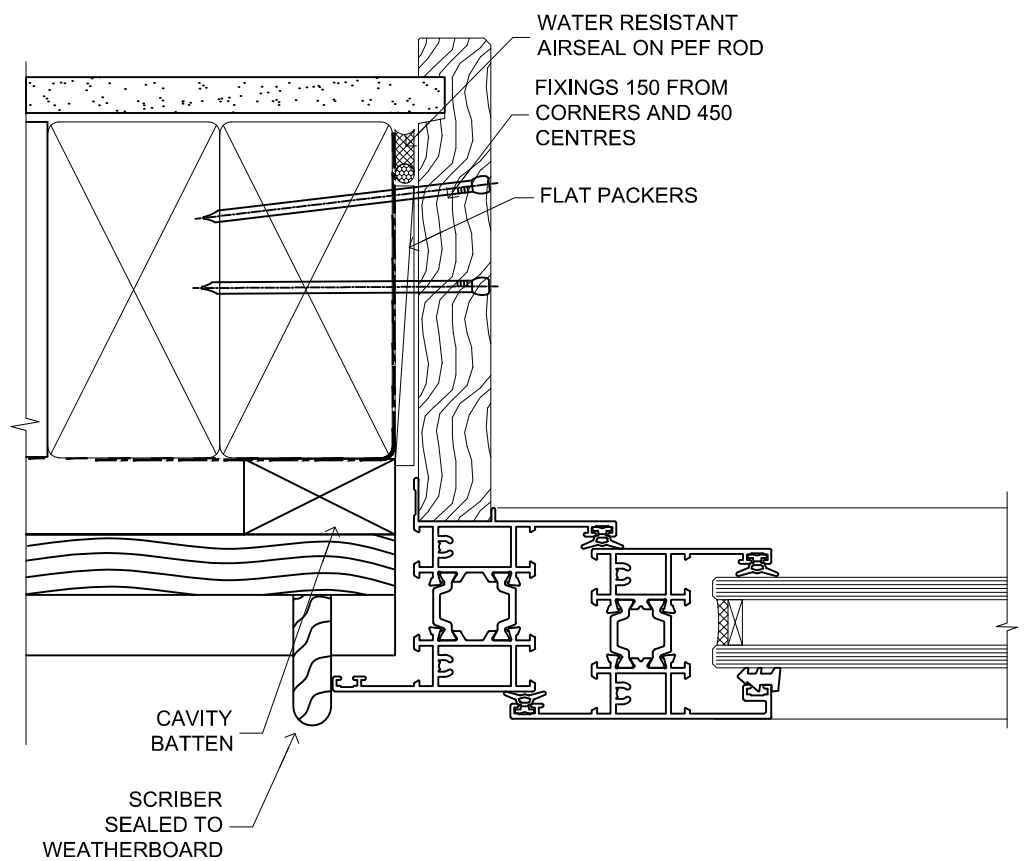

## SILL

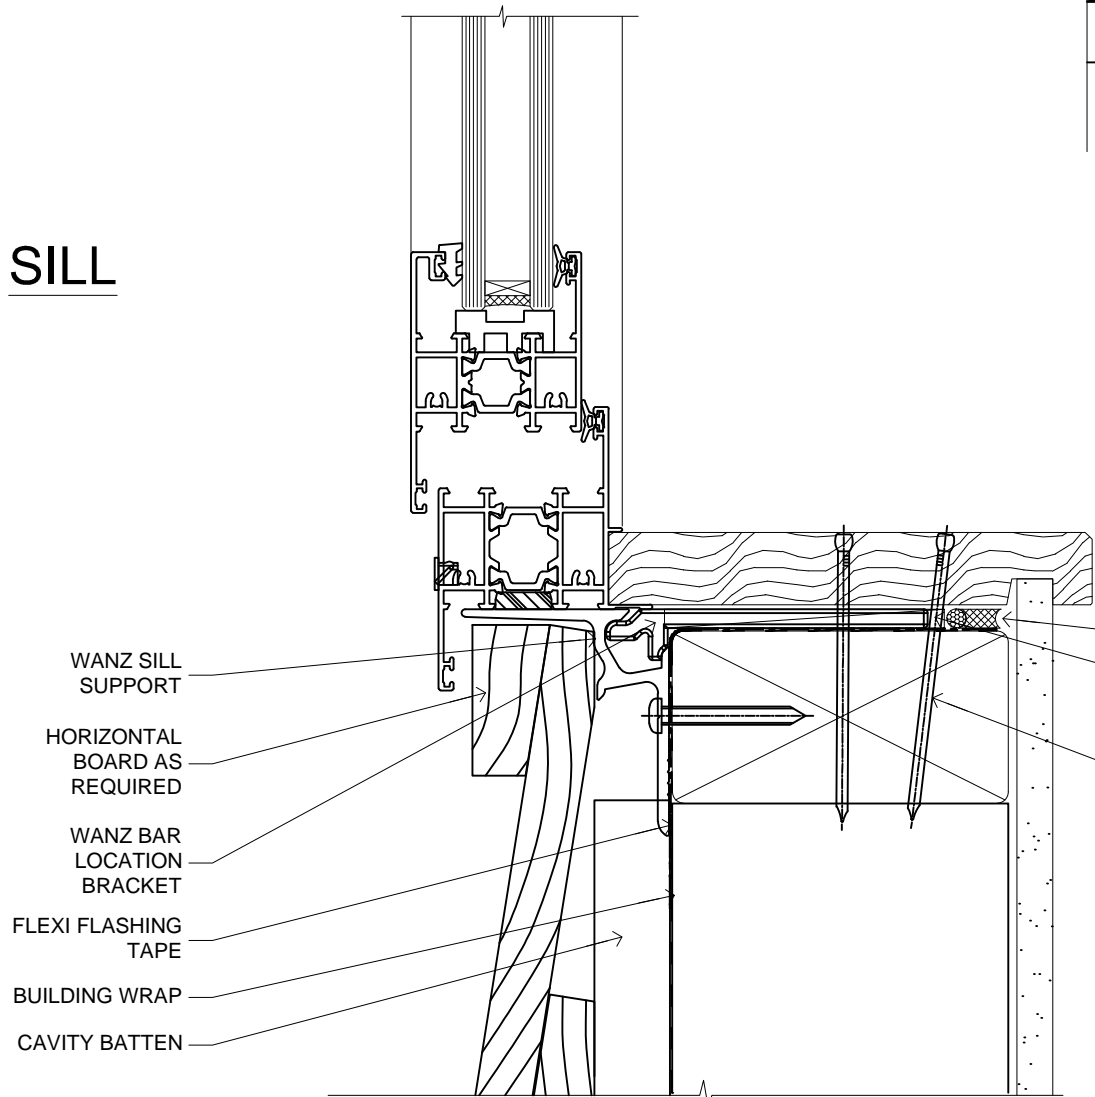

## JAMB

WATER RESISTANT AIRSEAL ON PEF ROD  
 FLAT PACKERS  
 FIXINGS: PAIRS OF 75x3.15mm NAILS OR 1 X 8g 65MM SS SCREWS AT 150 FROM CORNERS AND 450 CENTRES

### PREMIUM 45 AWNING WINDOW


FAIRVIEW SYSTEMS LIMITED SPECIFIERS GUIDE 2014 © TECHNICAL SPECIFICATIONS & PROFILE DETAILS SUBJECT TO CHANGE WITHOUT NOTICE

**THERMAL LINEAR 45, CAVITY CONSTRUCTION, BEVEL BACKED WEATHERBOARD DETAILS**

DATE  
 10.12.2014

SCALE  
 1:1

REF. TL45 BBW CC 01

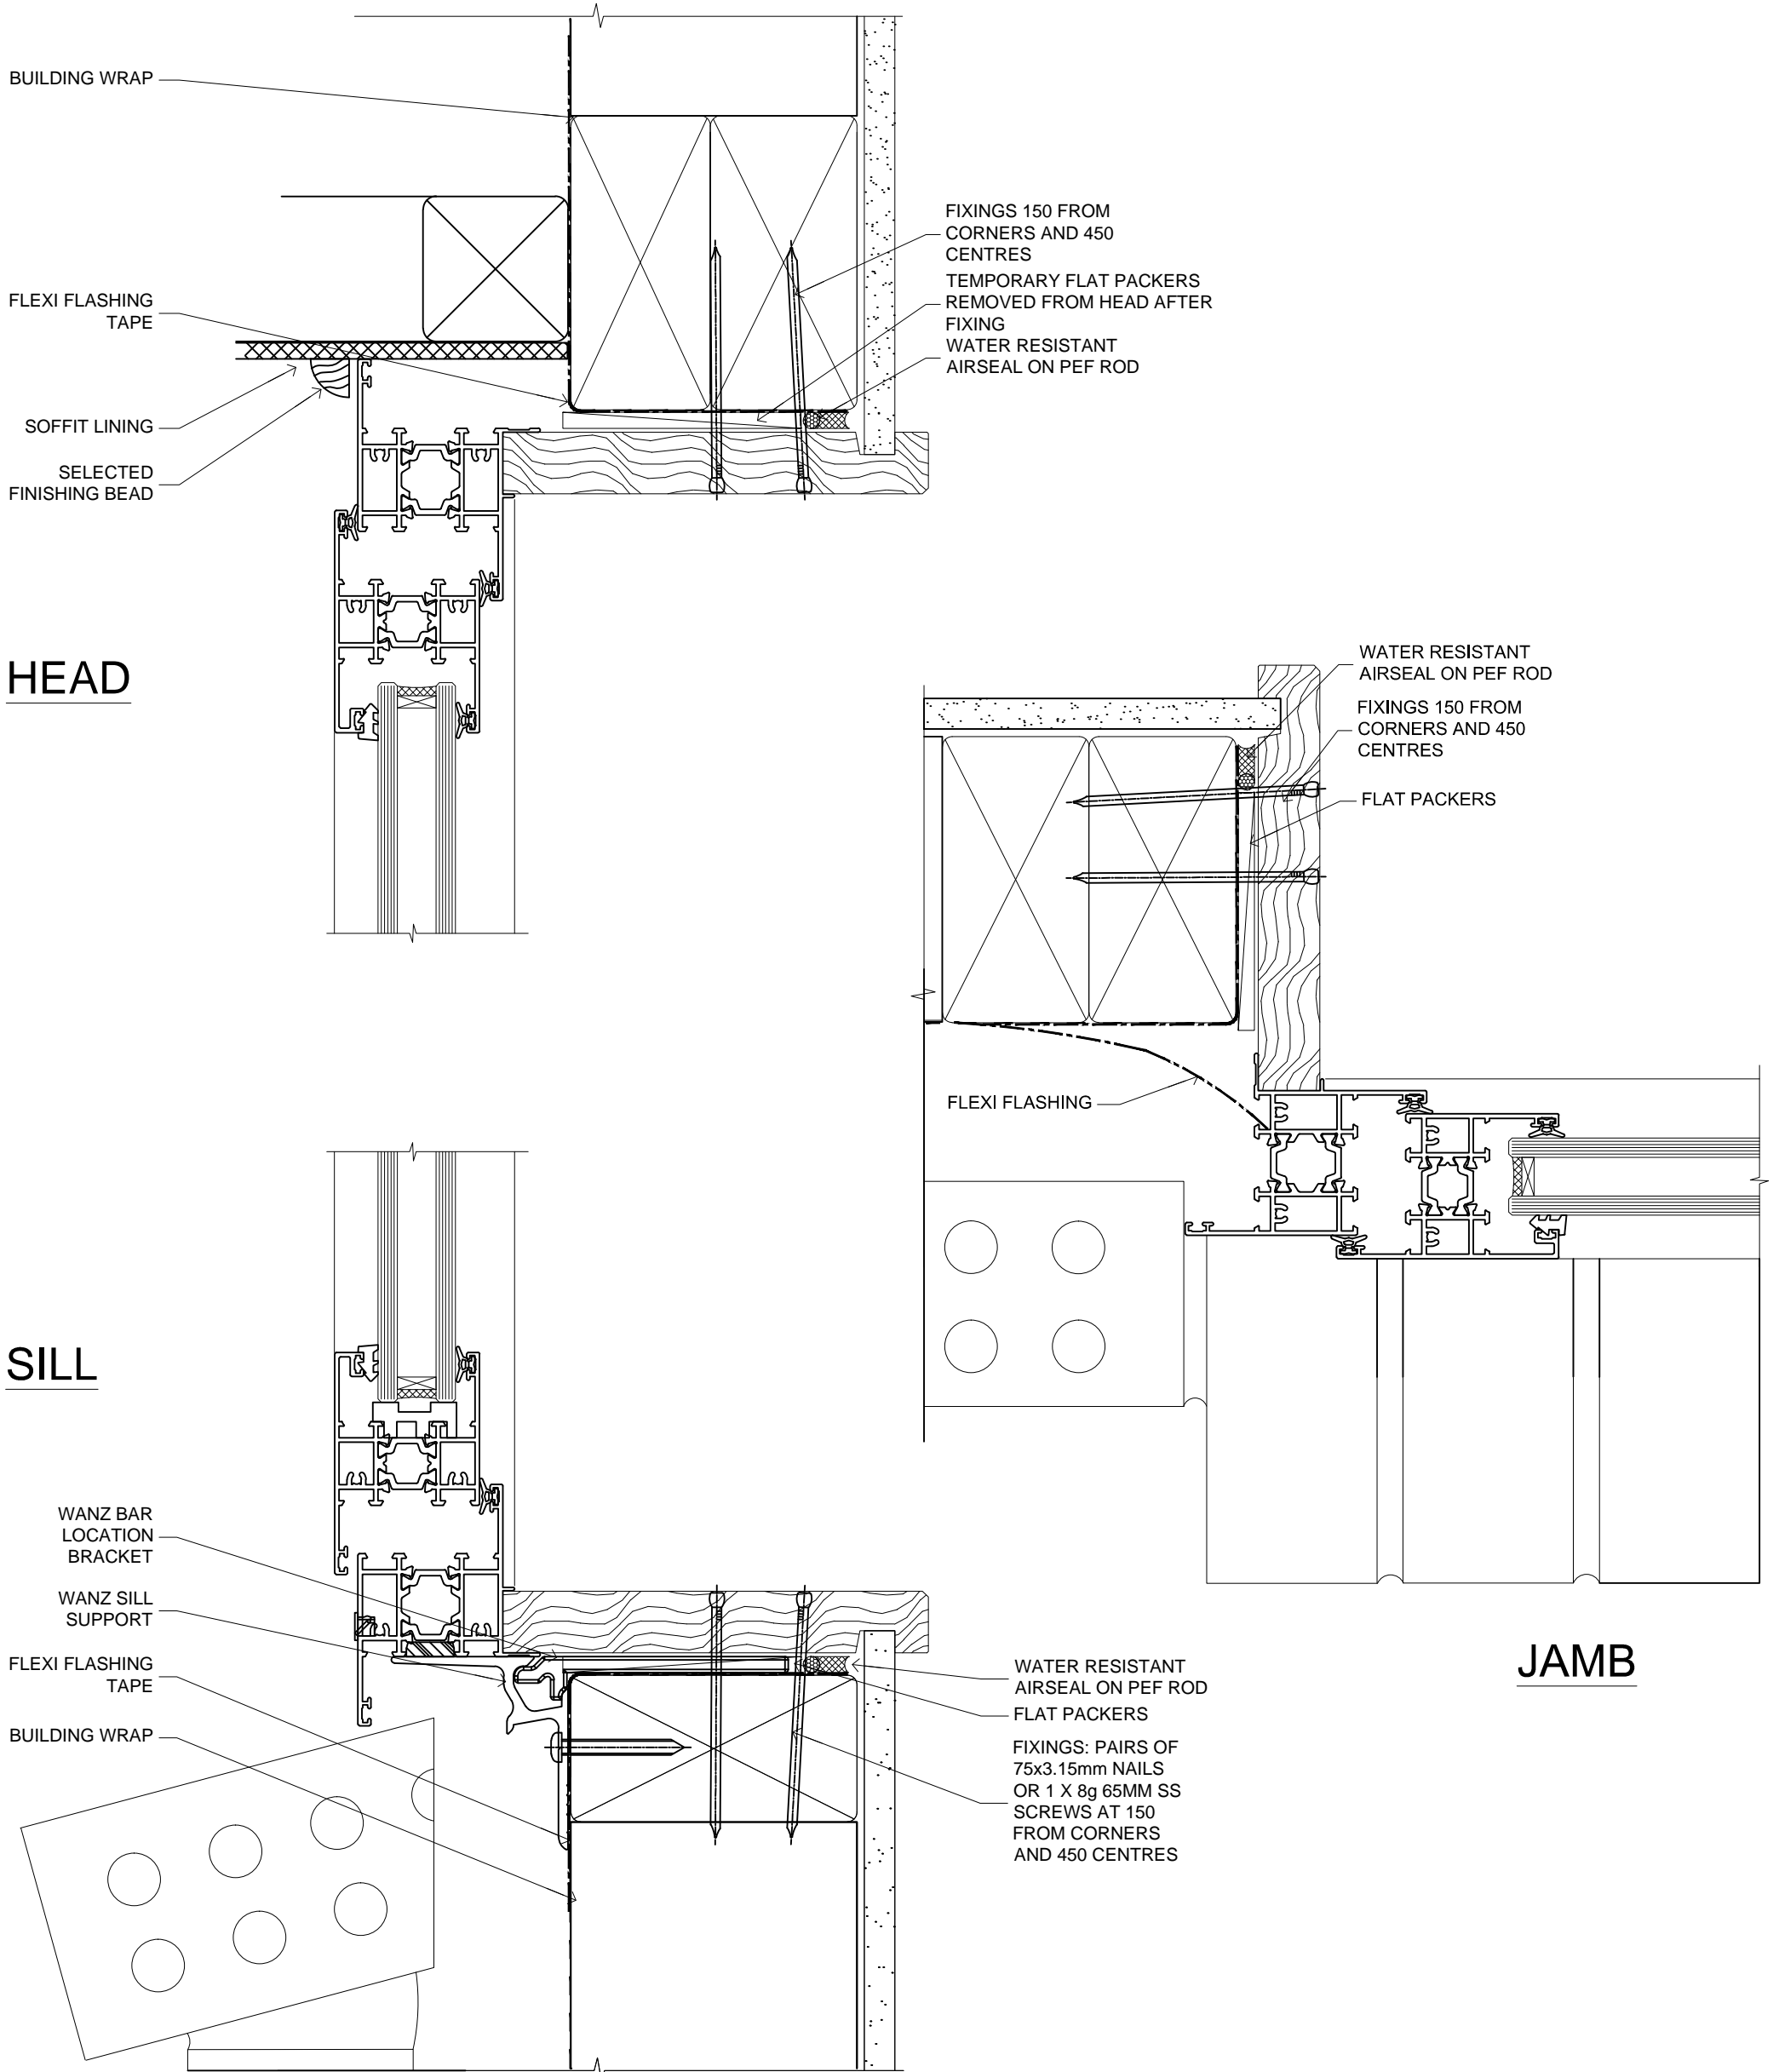

## PREMIUM 45 AWNING WINDOW


FAIRVIEW SYSTEMS LIMITED SPECIFIERS GUIDE 2014 © TECHNICAL SPECIFICATIONS & PROFILE DETAILS SUBJECT TO CHANGE WITHOUT NOTICE

**THERMAL LINEAR 45, CAVITY CONSTRUCTION, BRICK VENEER DETAILS**

DATE  
10.12.2014

SCALE  
1:1

REF. TL45 BV CC 01

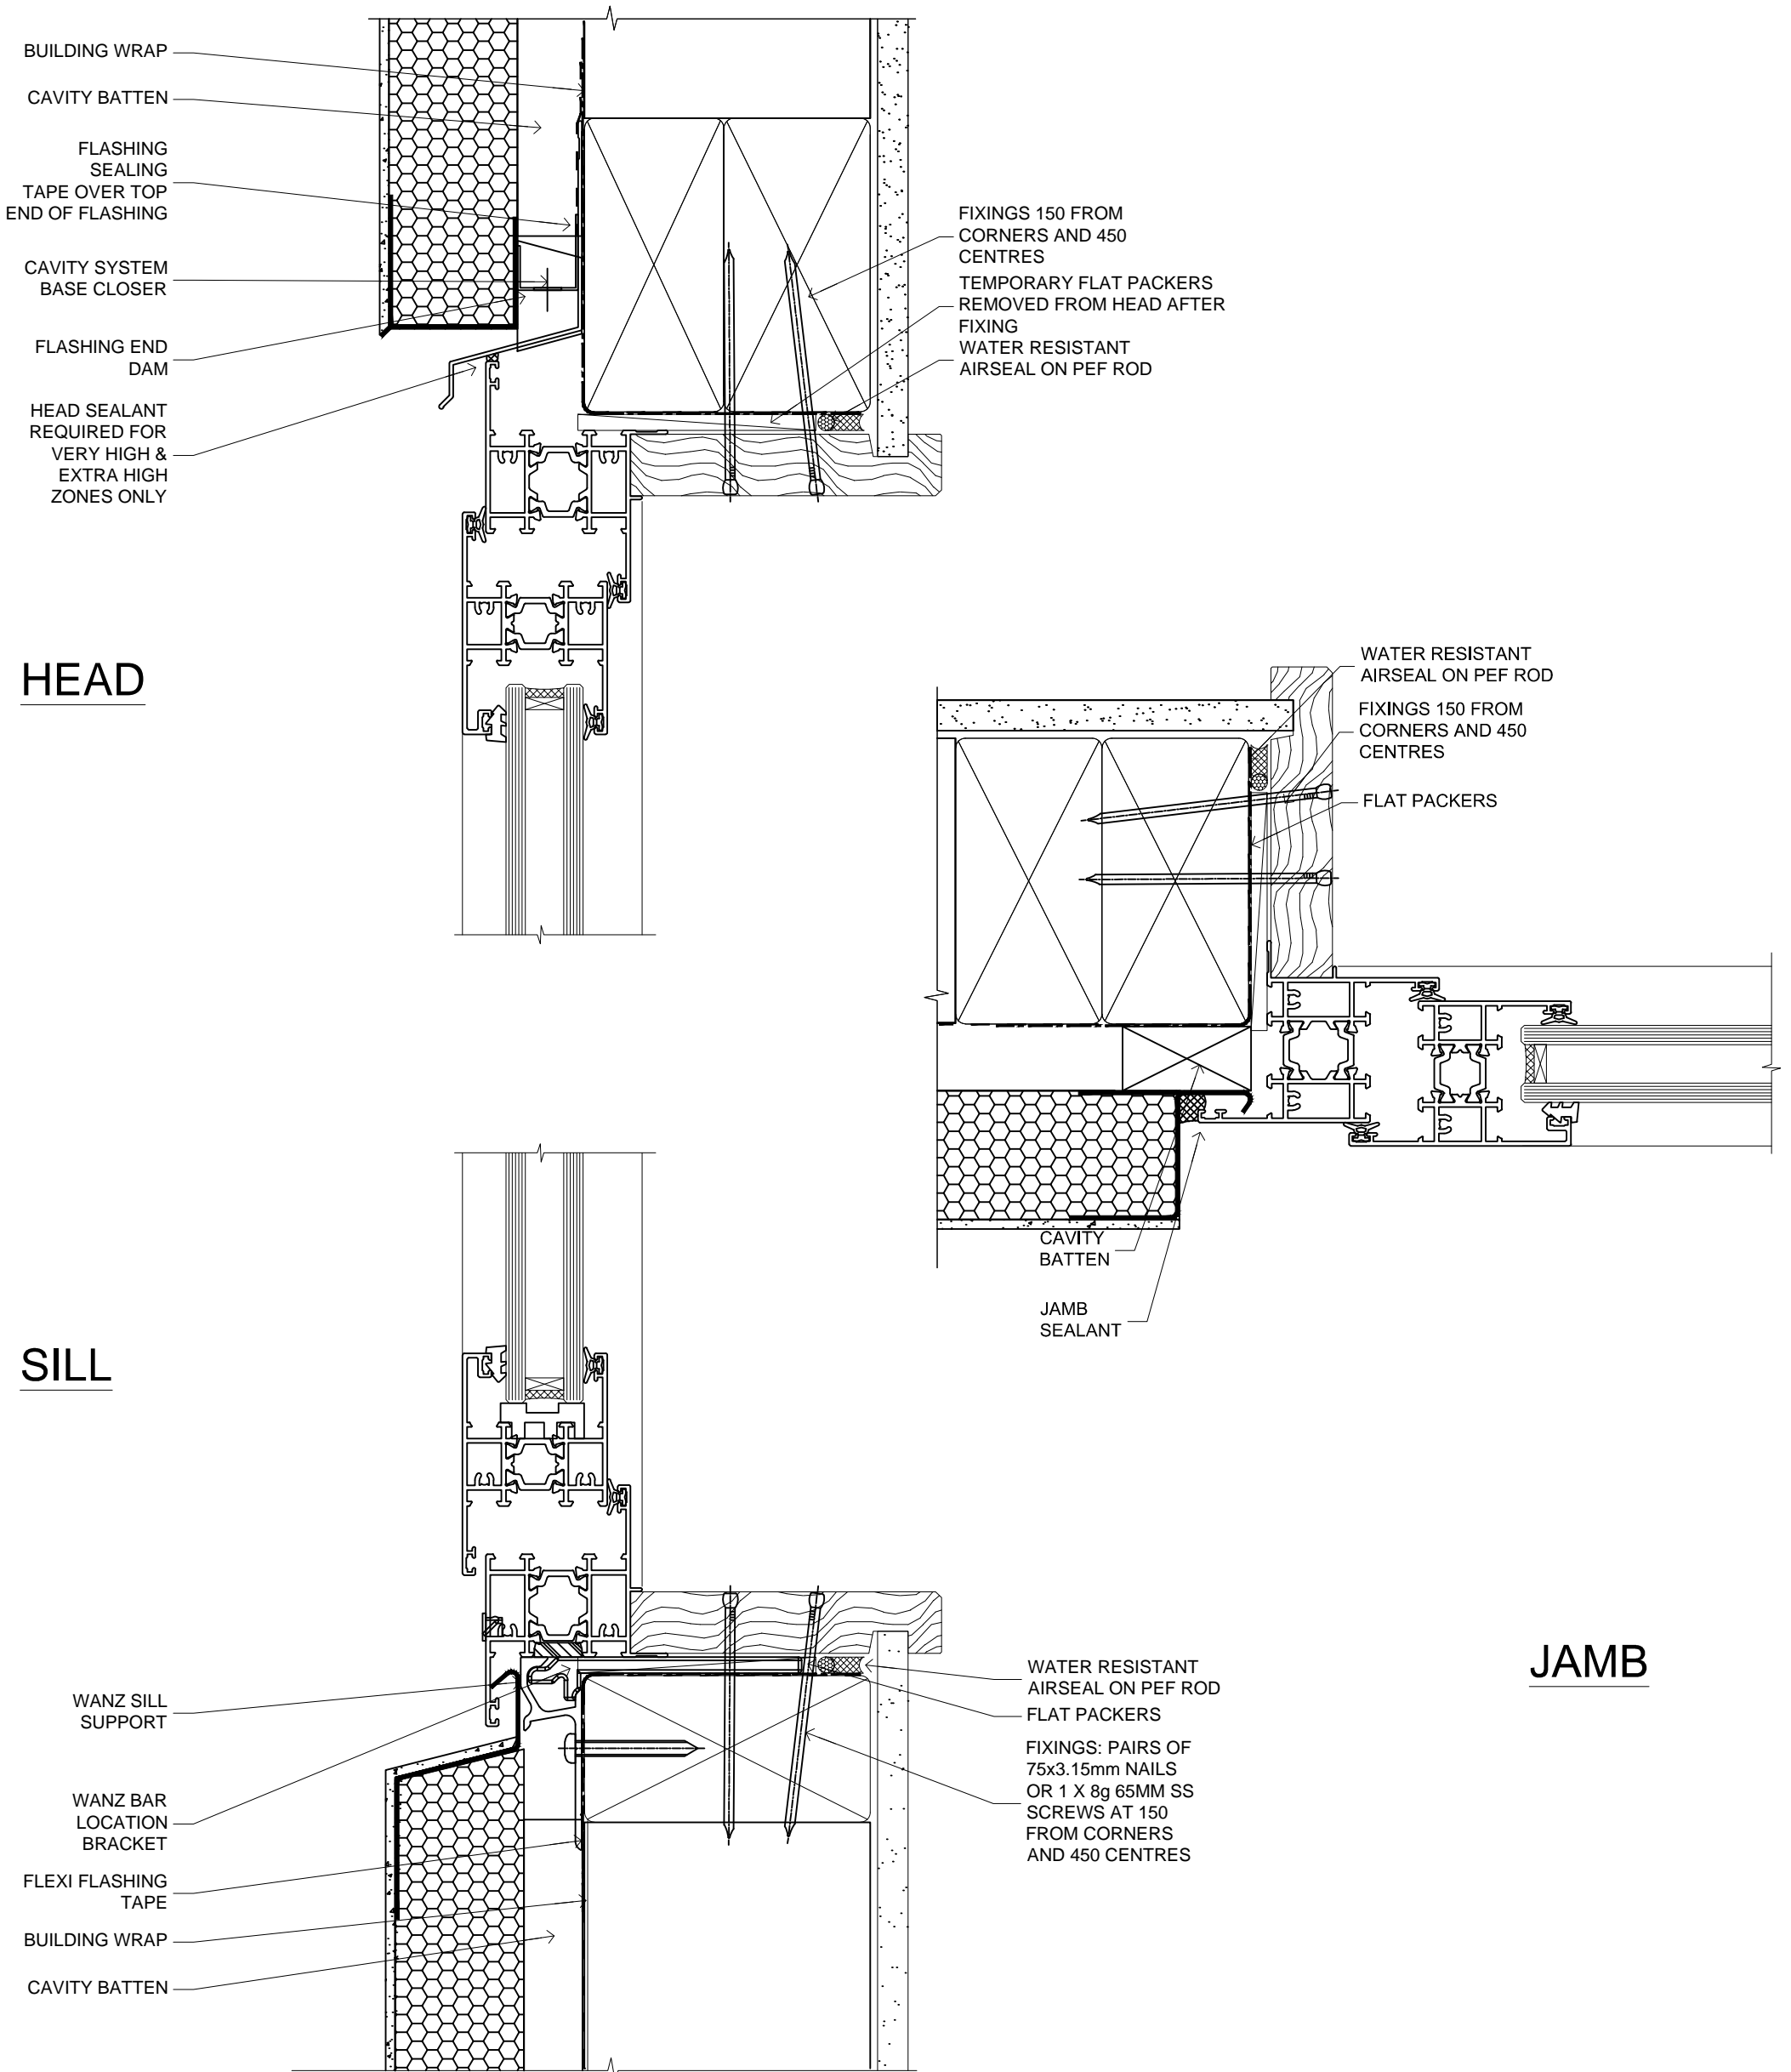

## PREMIUM 45 AWNING WINDOW


FAIRVIEW SYSTEMS LIMITED SPECIFIERS GUIDE 2014 © TECHNICAL SPECIFICATIONS & PROFILE DETAILS SUBJECT TO CHANGE WITHOUT NOTICE

**THERMAL LINEAR 45, CAVITY CONSTRUCTION, EIFS  
RECESSED DETAILS**

DATE  
10.12.2014

SCALE  
1:1

REF. TL45 EIFS CC 01

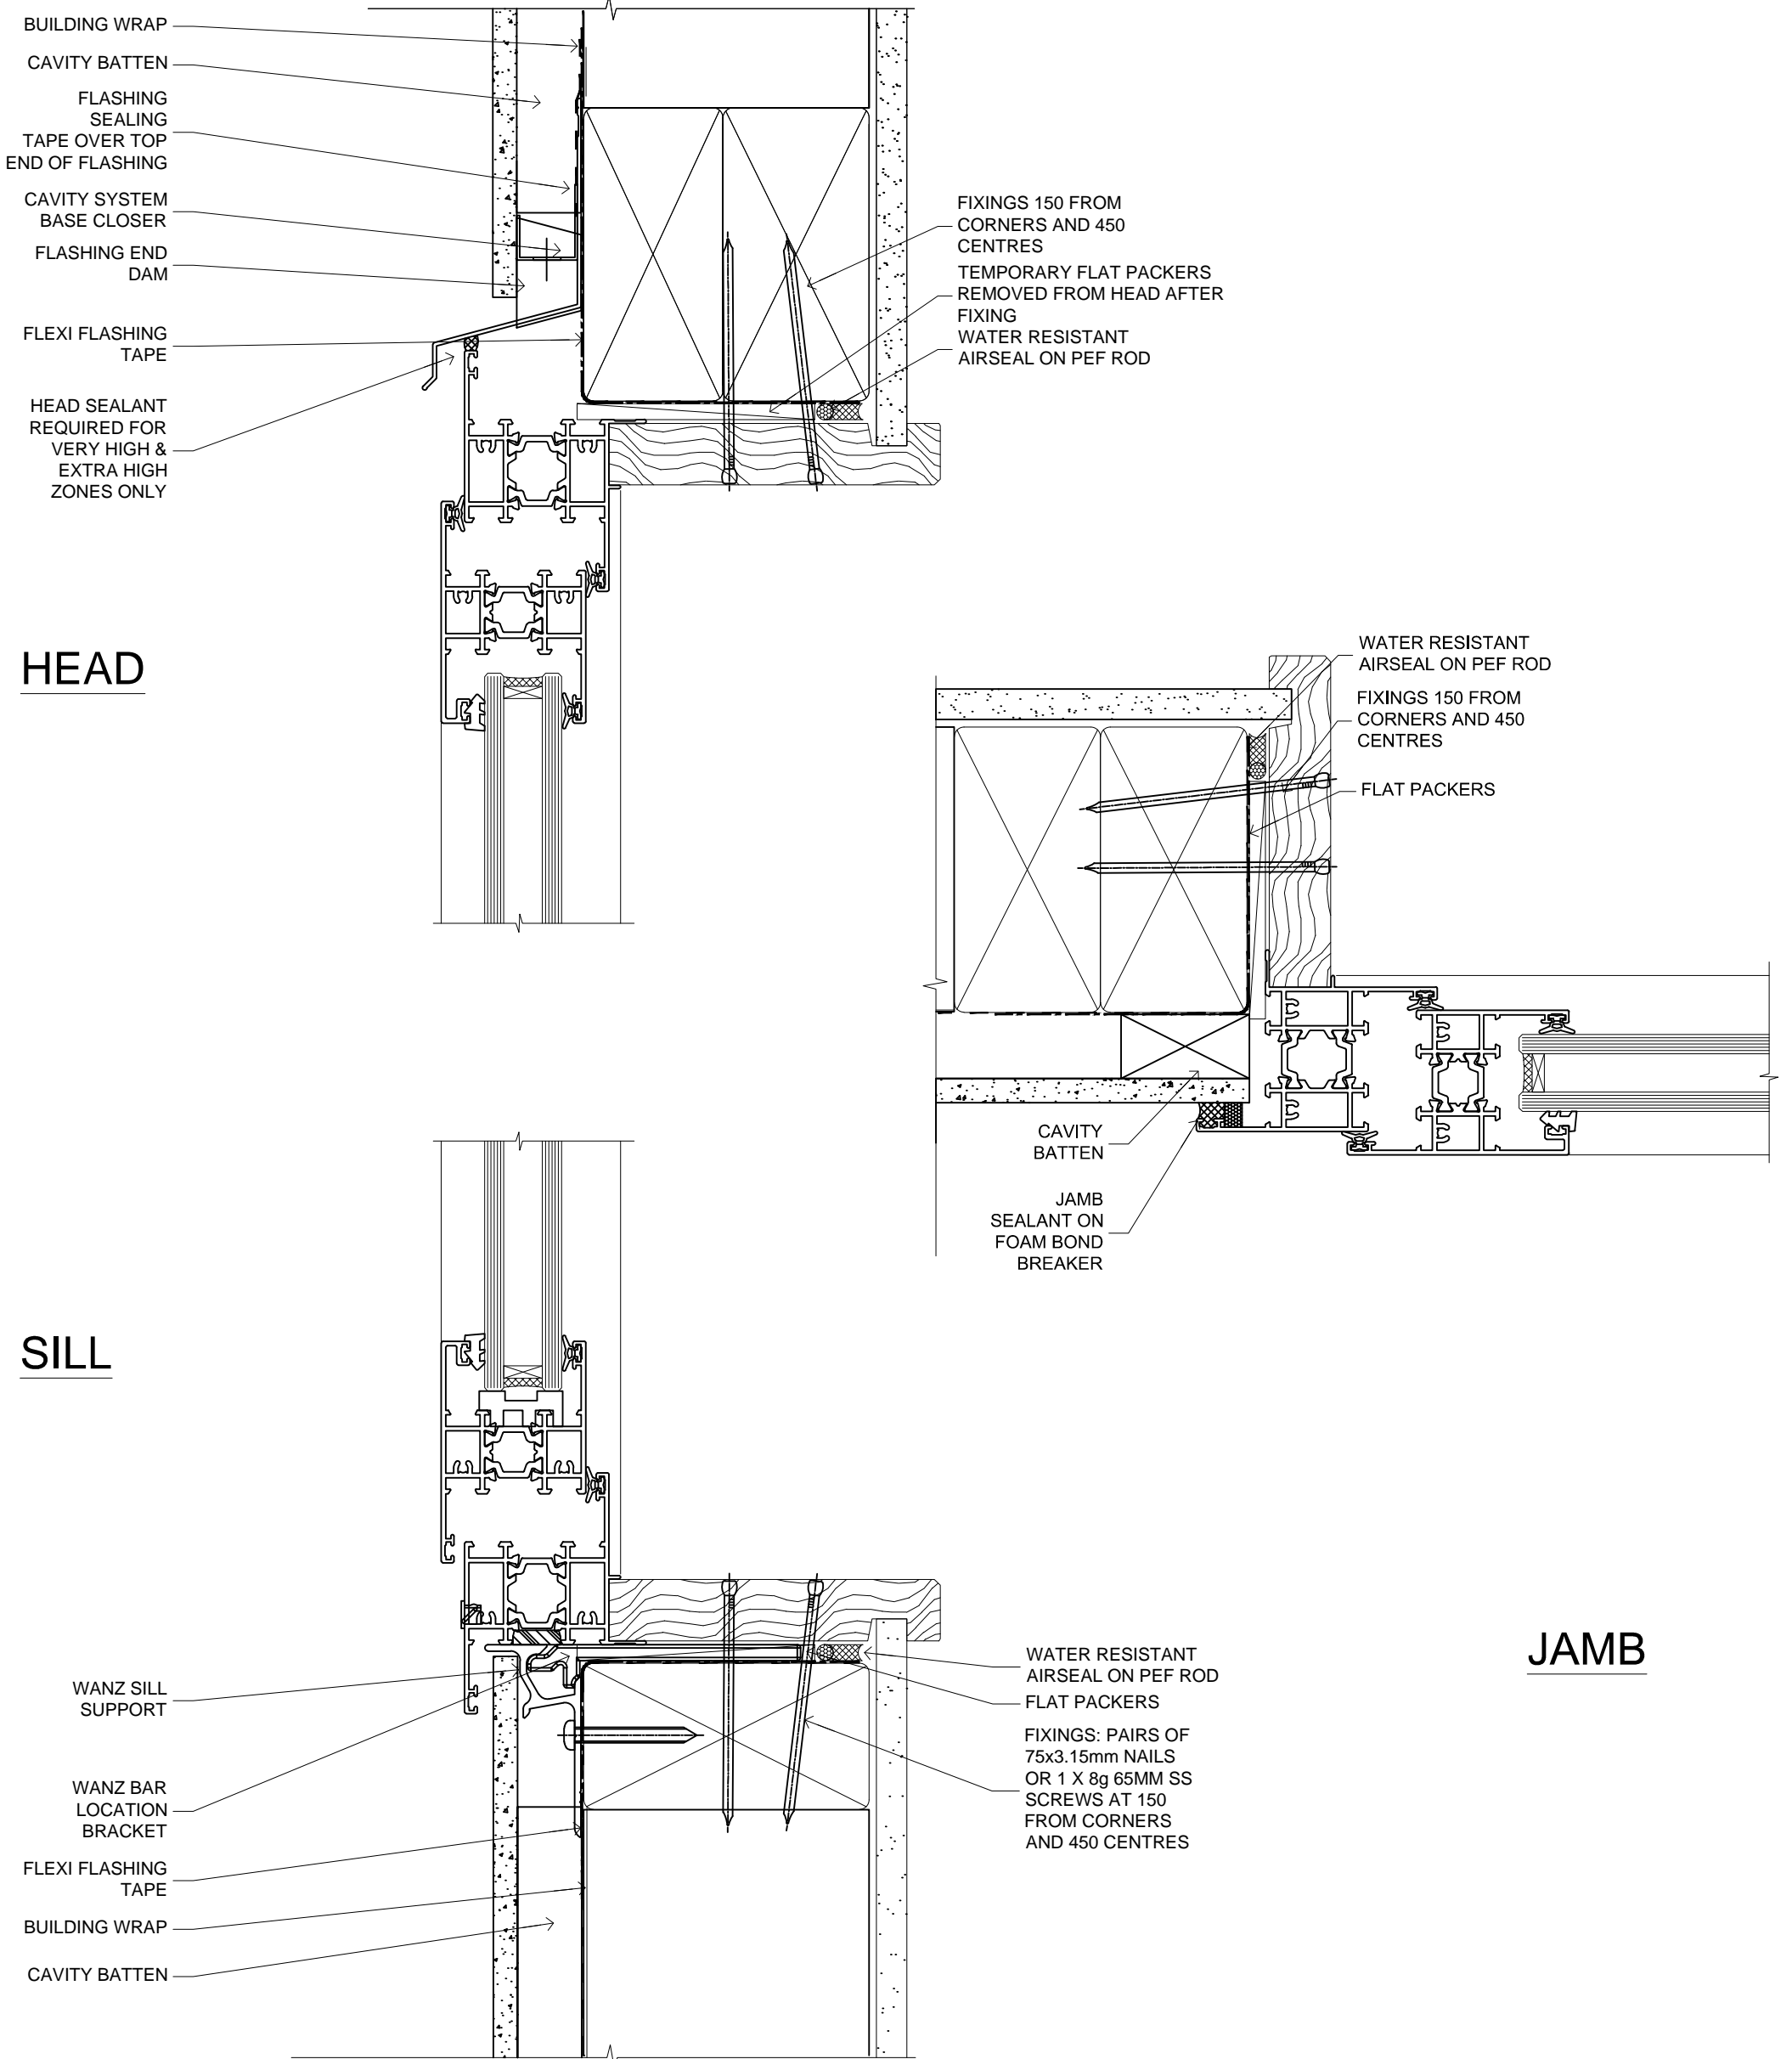

## PREMIUM 45 AWNING WINDOW


FAIRVIEW SYSTEMS LIMITED SPECIFIERS GUIDE 2014 © TECHNICAL SPECIFICATIONS & PROFILE DETAILS SUBJECT TO CHANGE WITHOUT NOTICE

**THERMAL LINEAR 45, CAVITY CONSTRUCTION, FIBRE CEMENT SHEET DETAILS**

DATE  
10.12.2014

SCALE  
1:1

REF. TL45 FCS CC 01

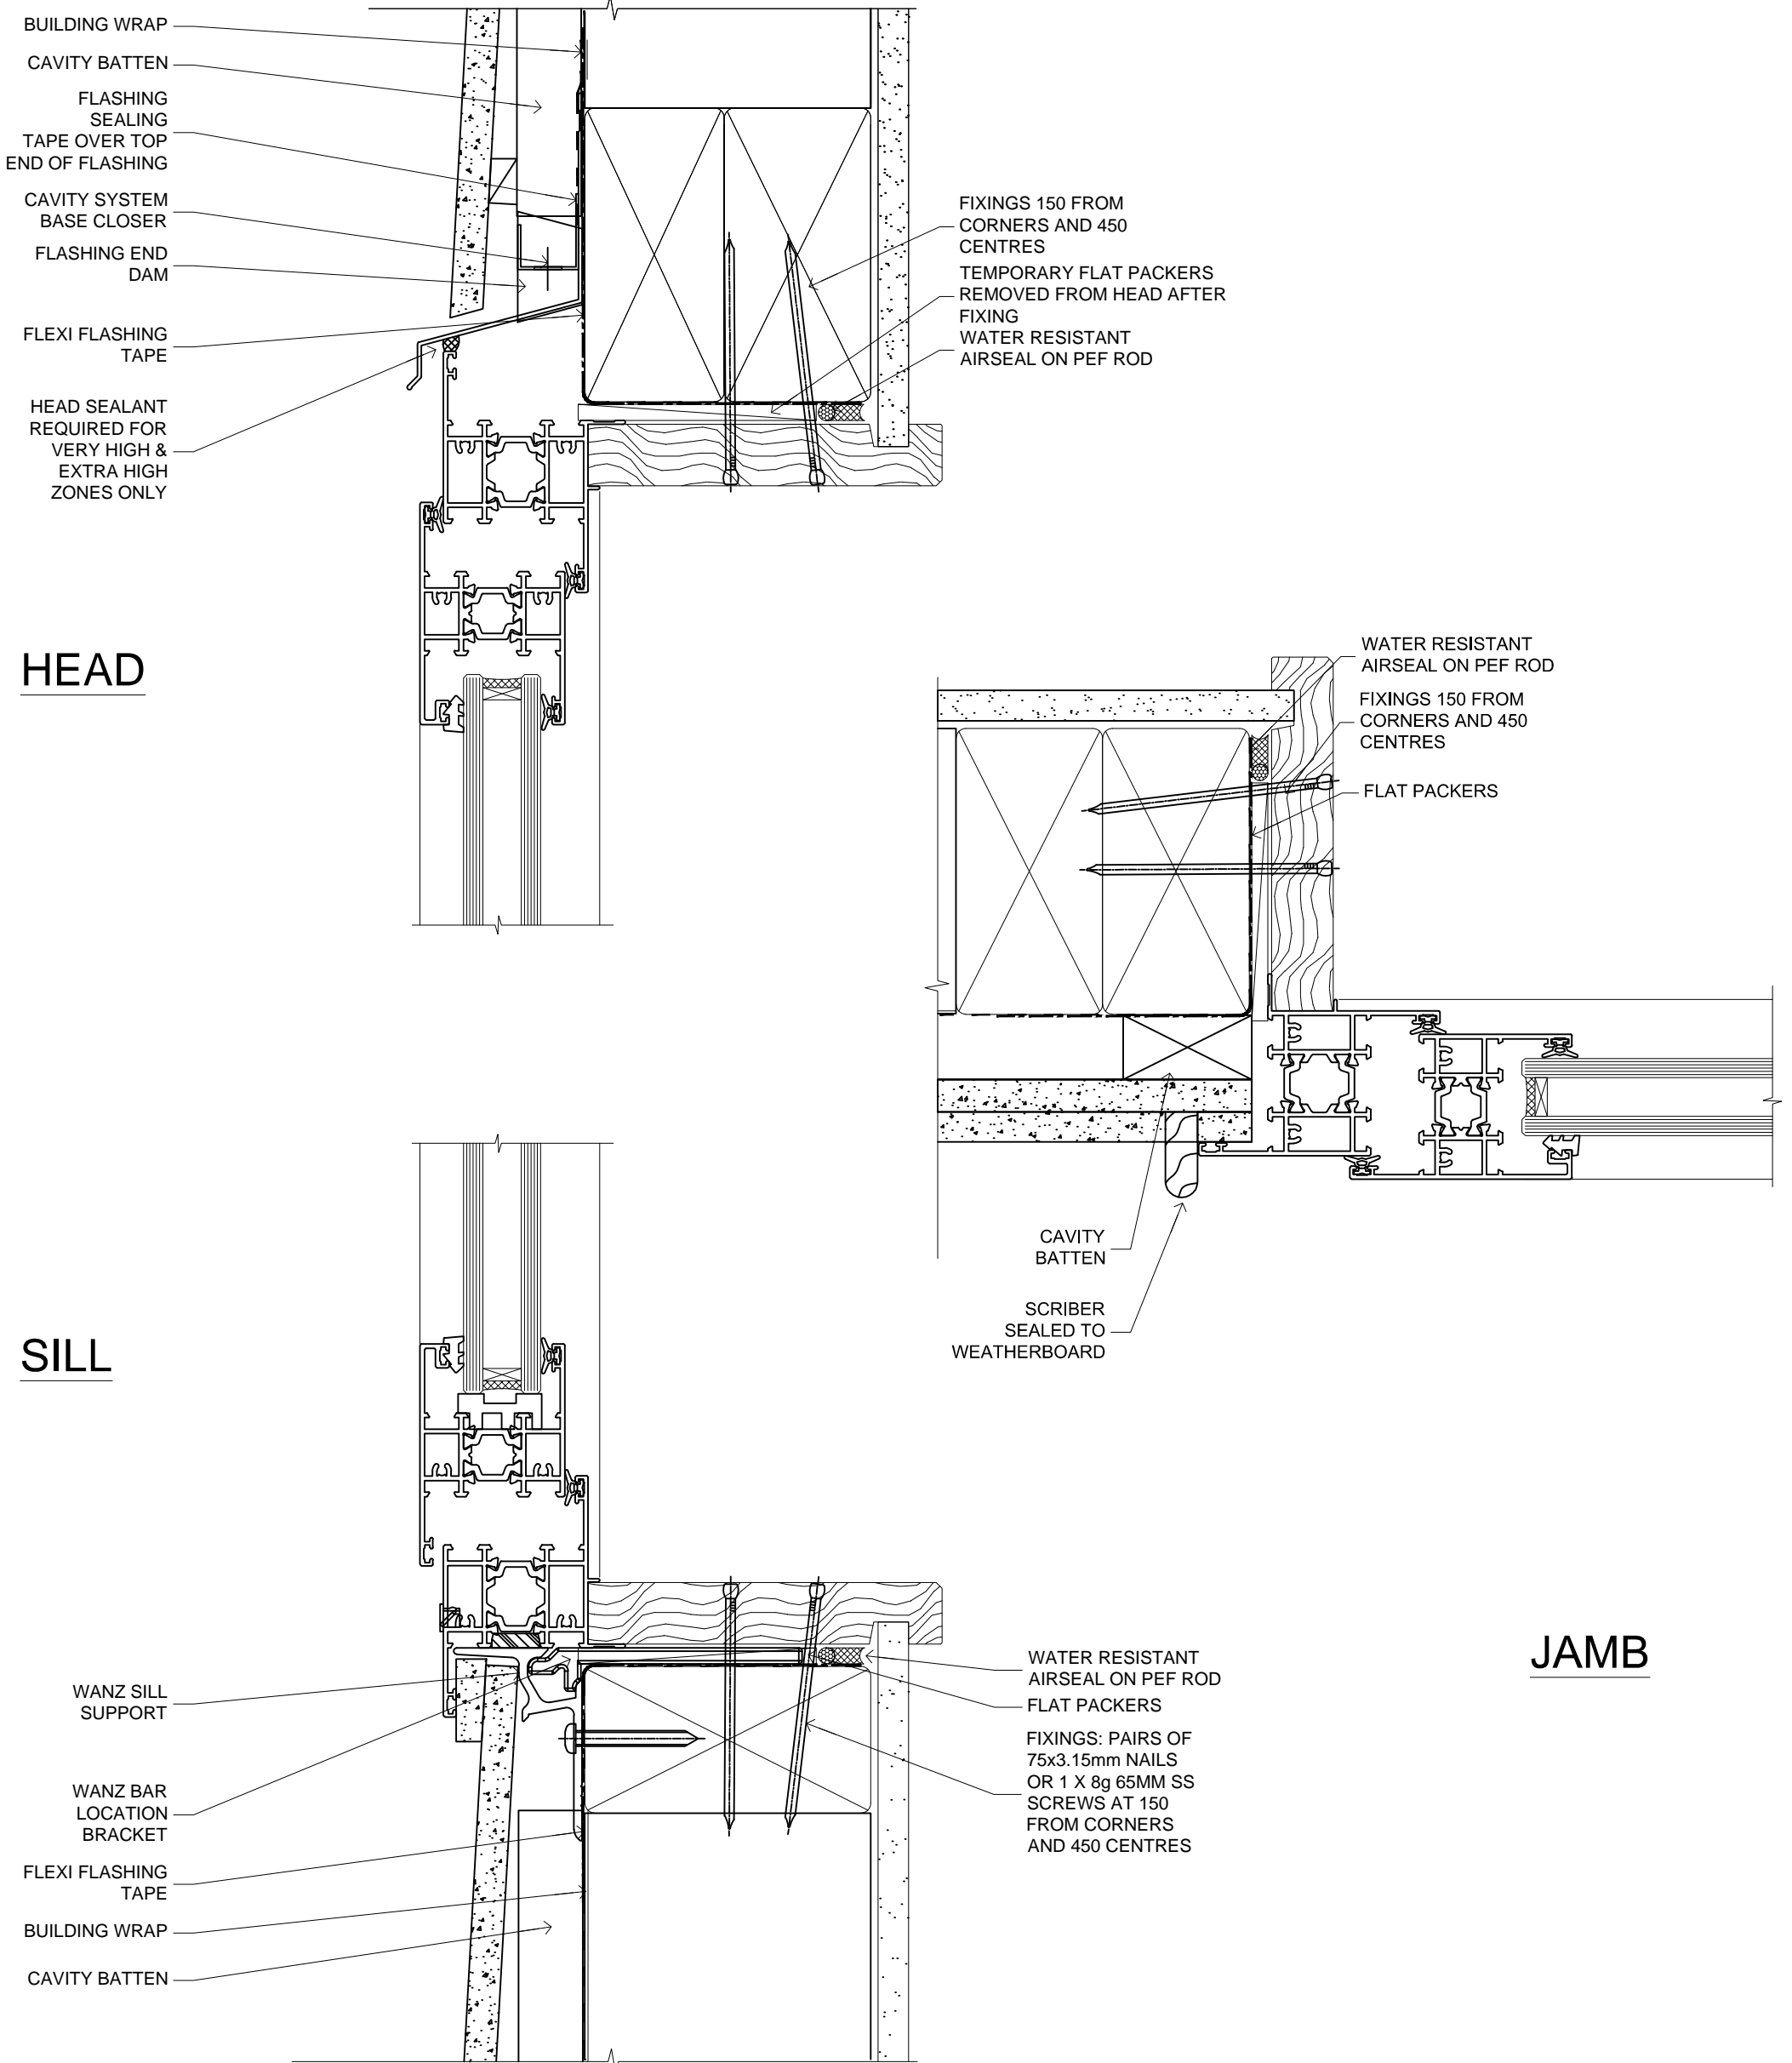

## PREMIUM 45 AWNING WINDOW


FAIRVIEW SYSTEMS LIMITED SPECIFIERS GUIDE 2014 © TECHNICAL SPECIFICATIONS & PROFILE DETAILS SUBJECT TO CHANGE WITHOUT NOTICE

**THERMAL LINEAR 45, CAVITY CONSTRUCTION, FIBRE CEMENT WEATHERBOARD DETAILS**

DATE  
10.12.2014

SCALE  
1:1

REF. TL45 FCW CC 01

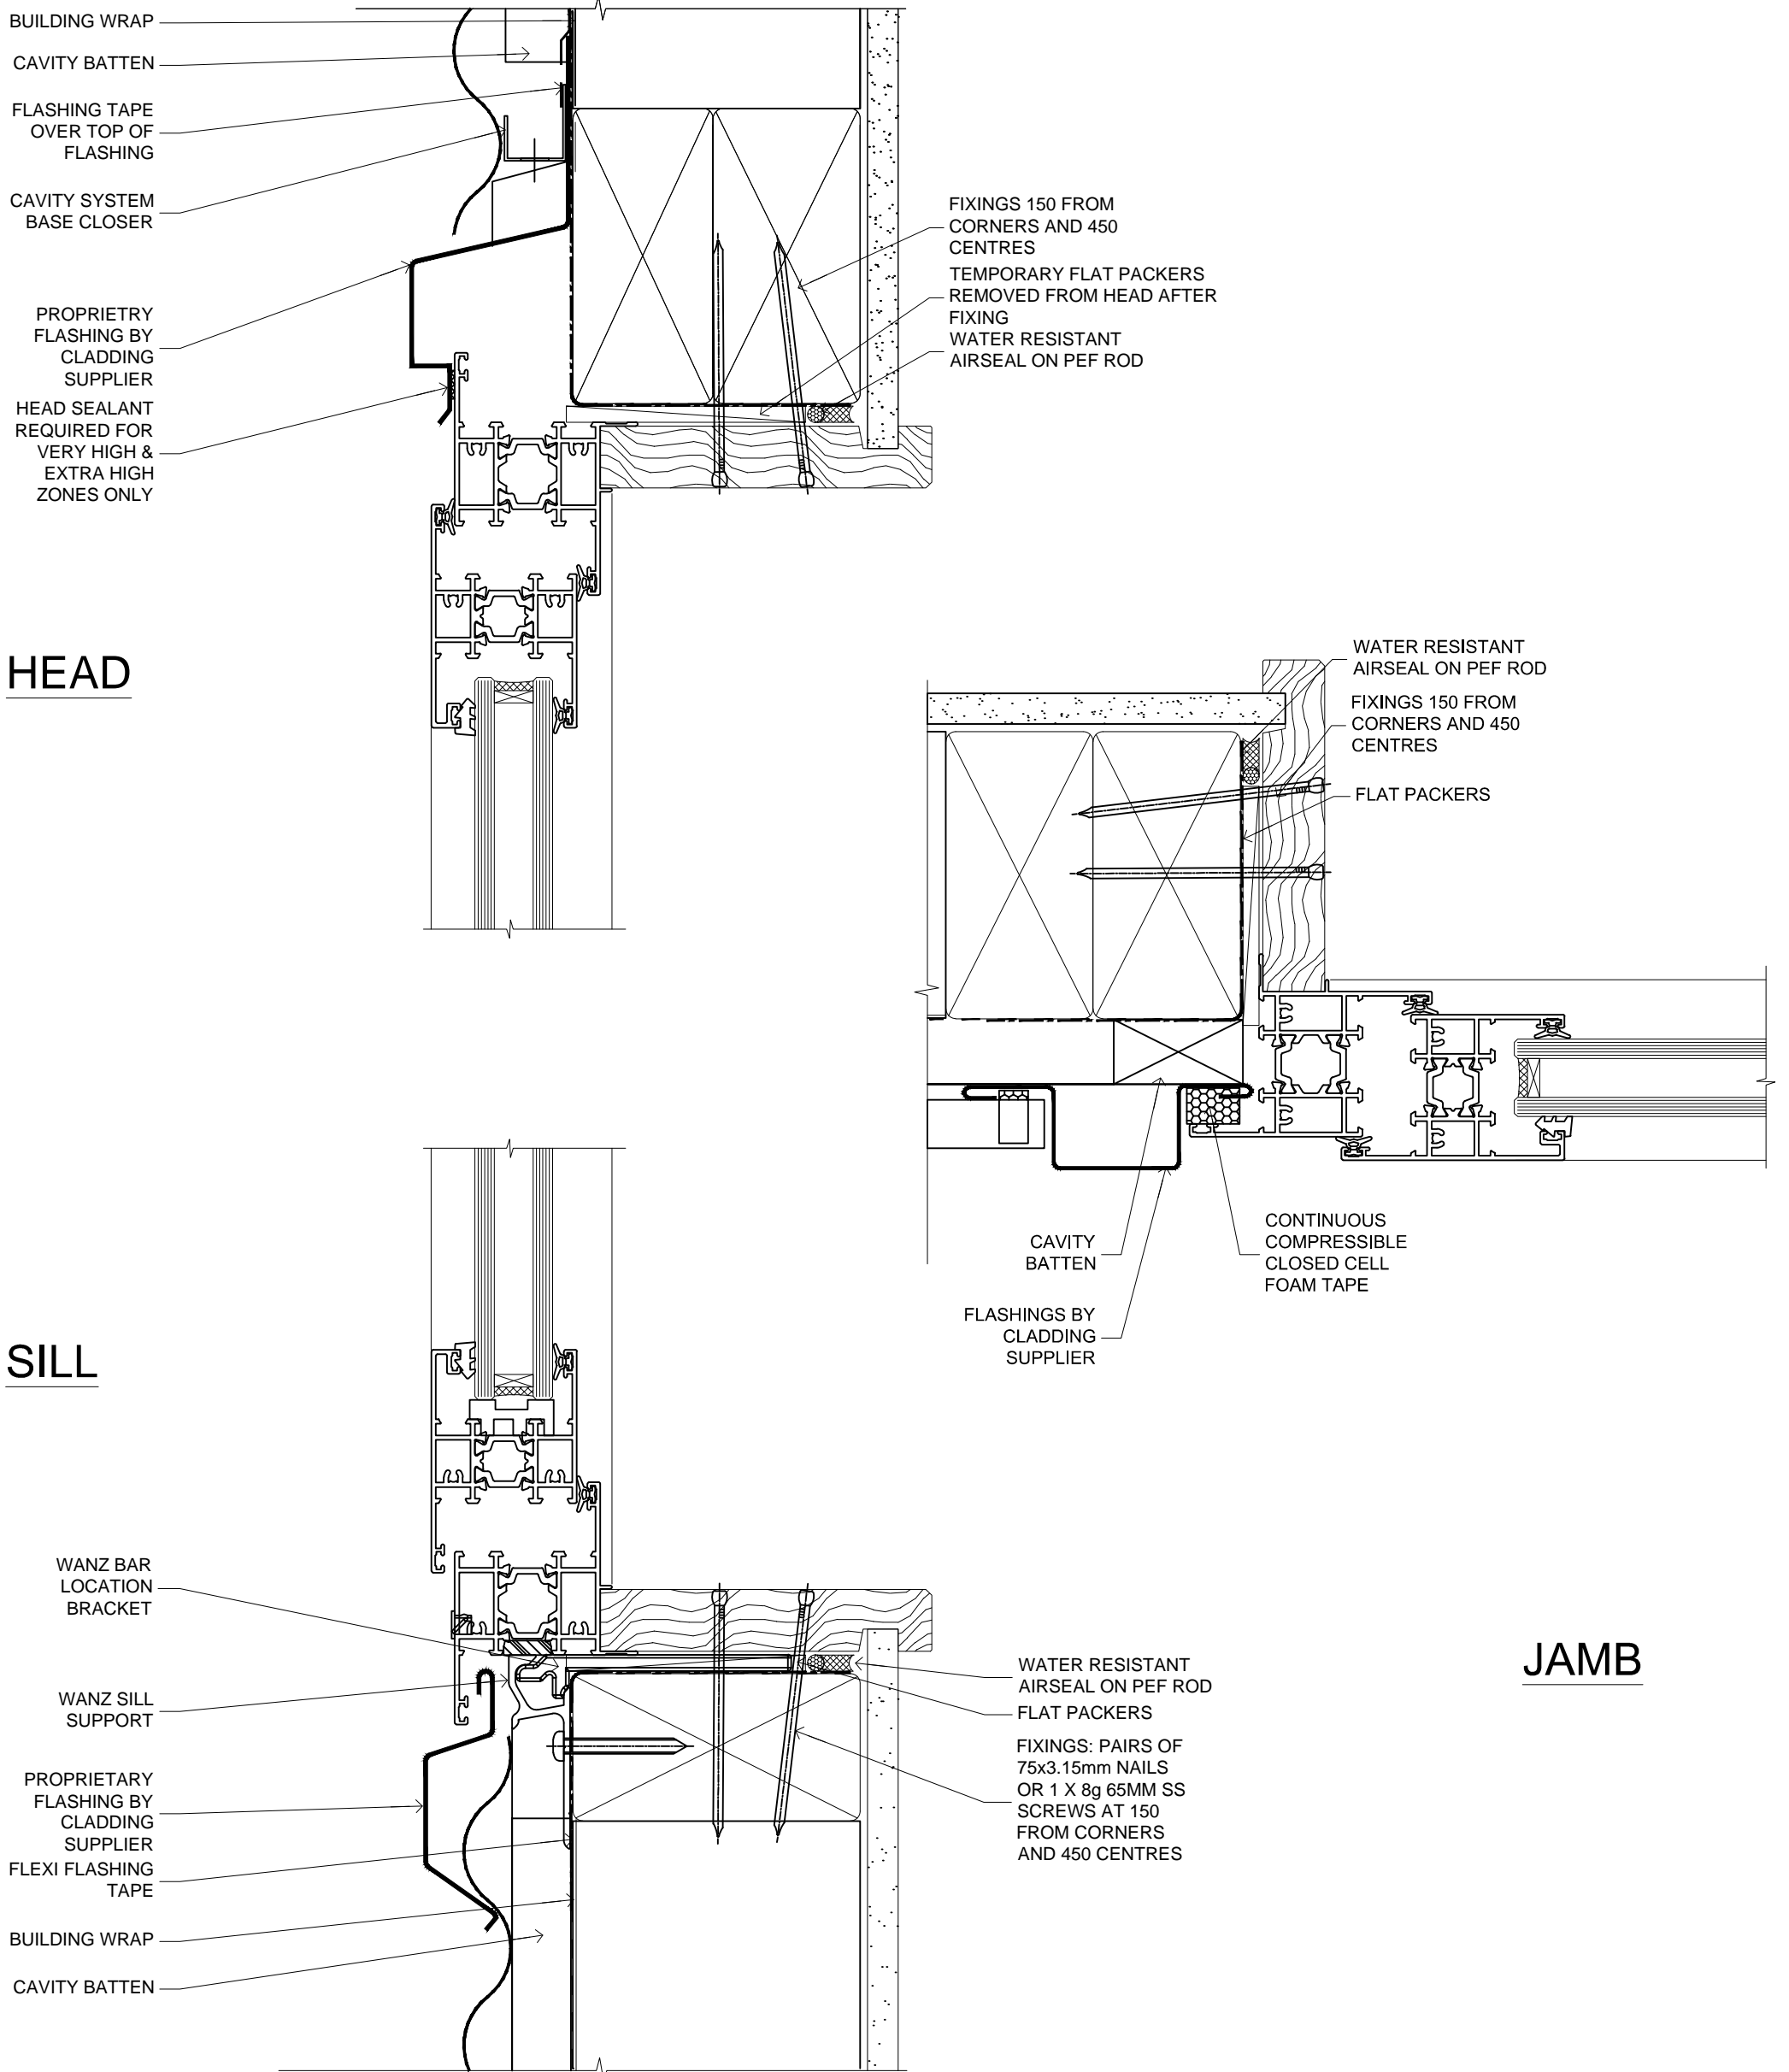

## PREMIUM 45 AWNING WINDOW


FAIRVIEW SYSTEMS LIMITED SPECIFIERS GUIDE 2014 © TECHNICAL SPECIFICATIONS & PROFILE DETAILS SUBJECT TO CHANGE WITHOUT NOTICE

THERMAL LINEAR 45, CAVITY CONSTRUCTION,  
HORIZONTAL PROFILE METAL DETAILS

DATE  
10.12.2014

SCALE  
1:1

REF. TL45 HPM CC 01

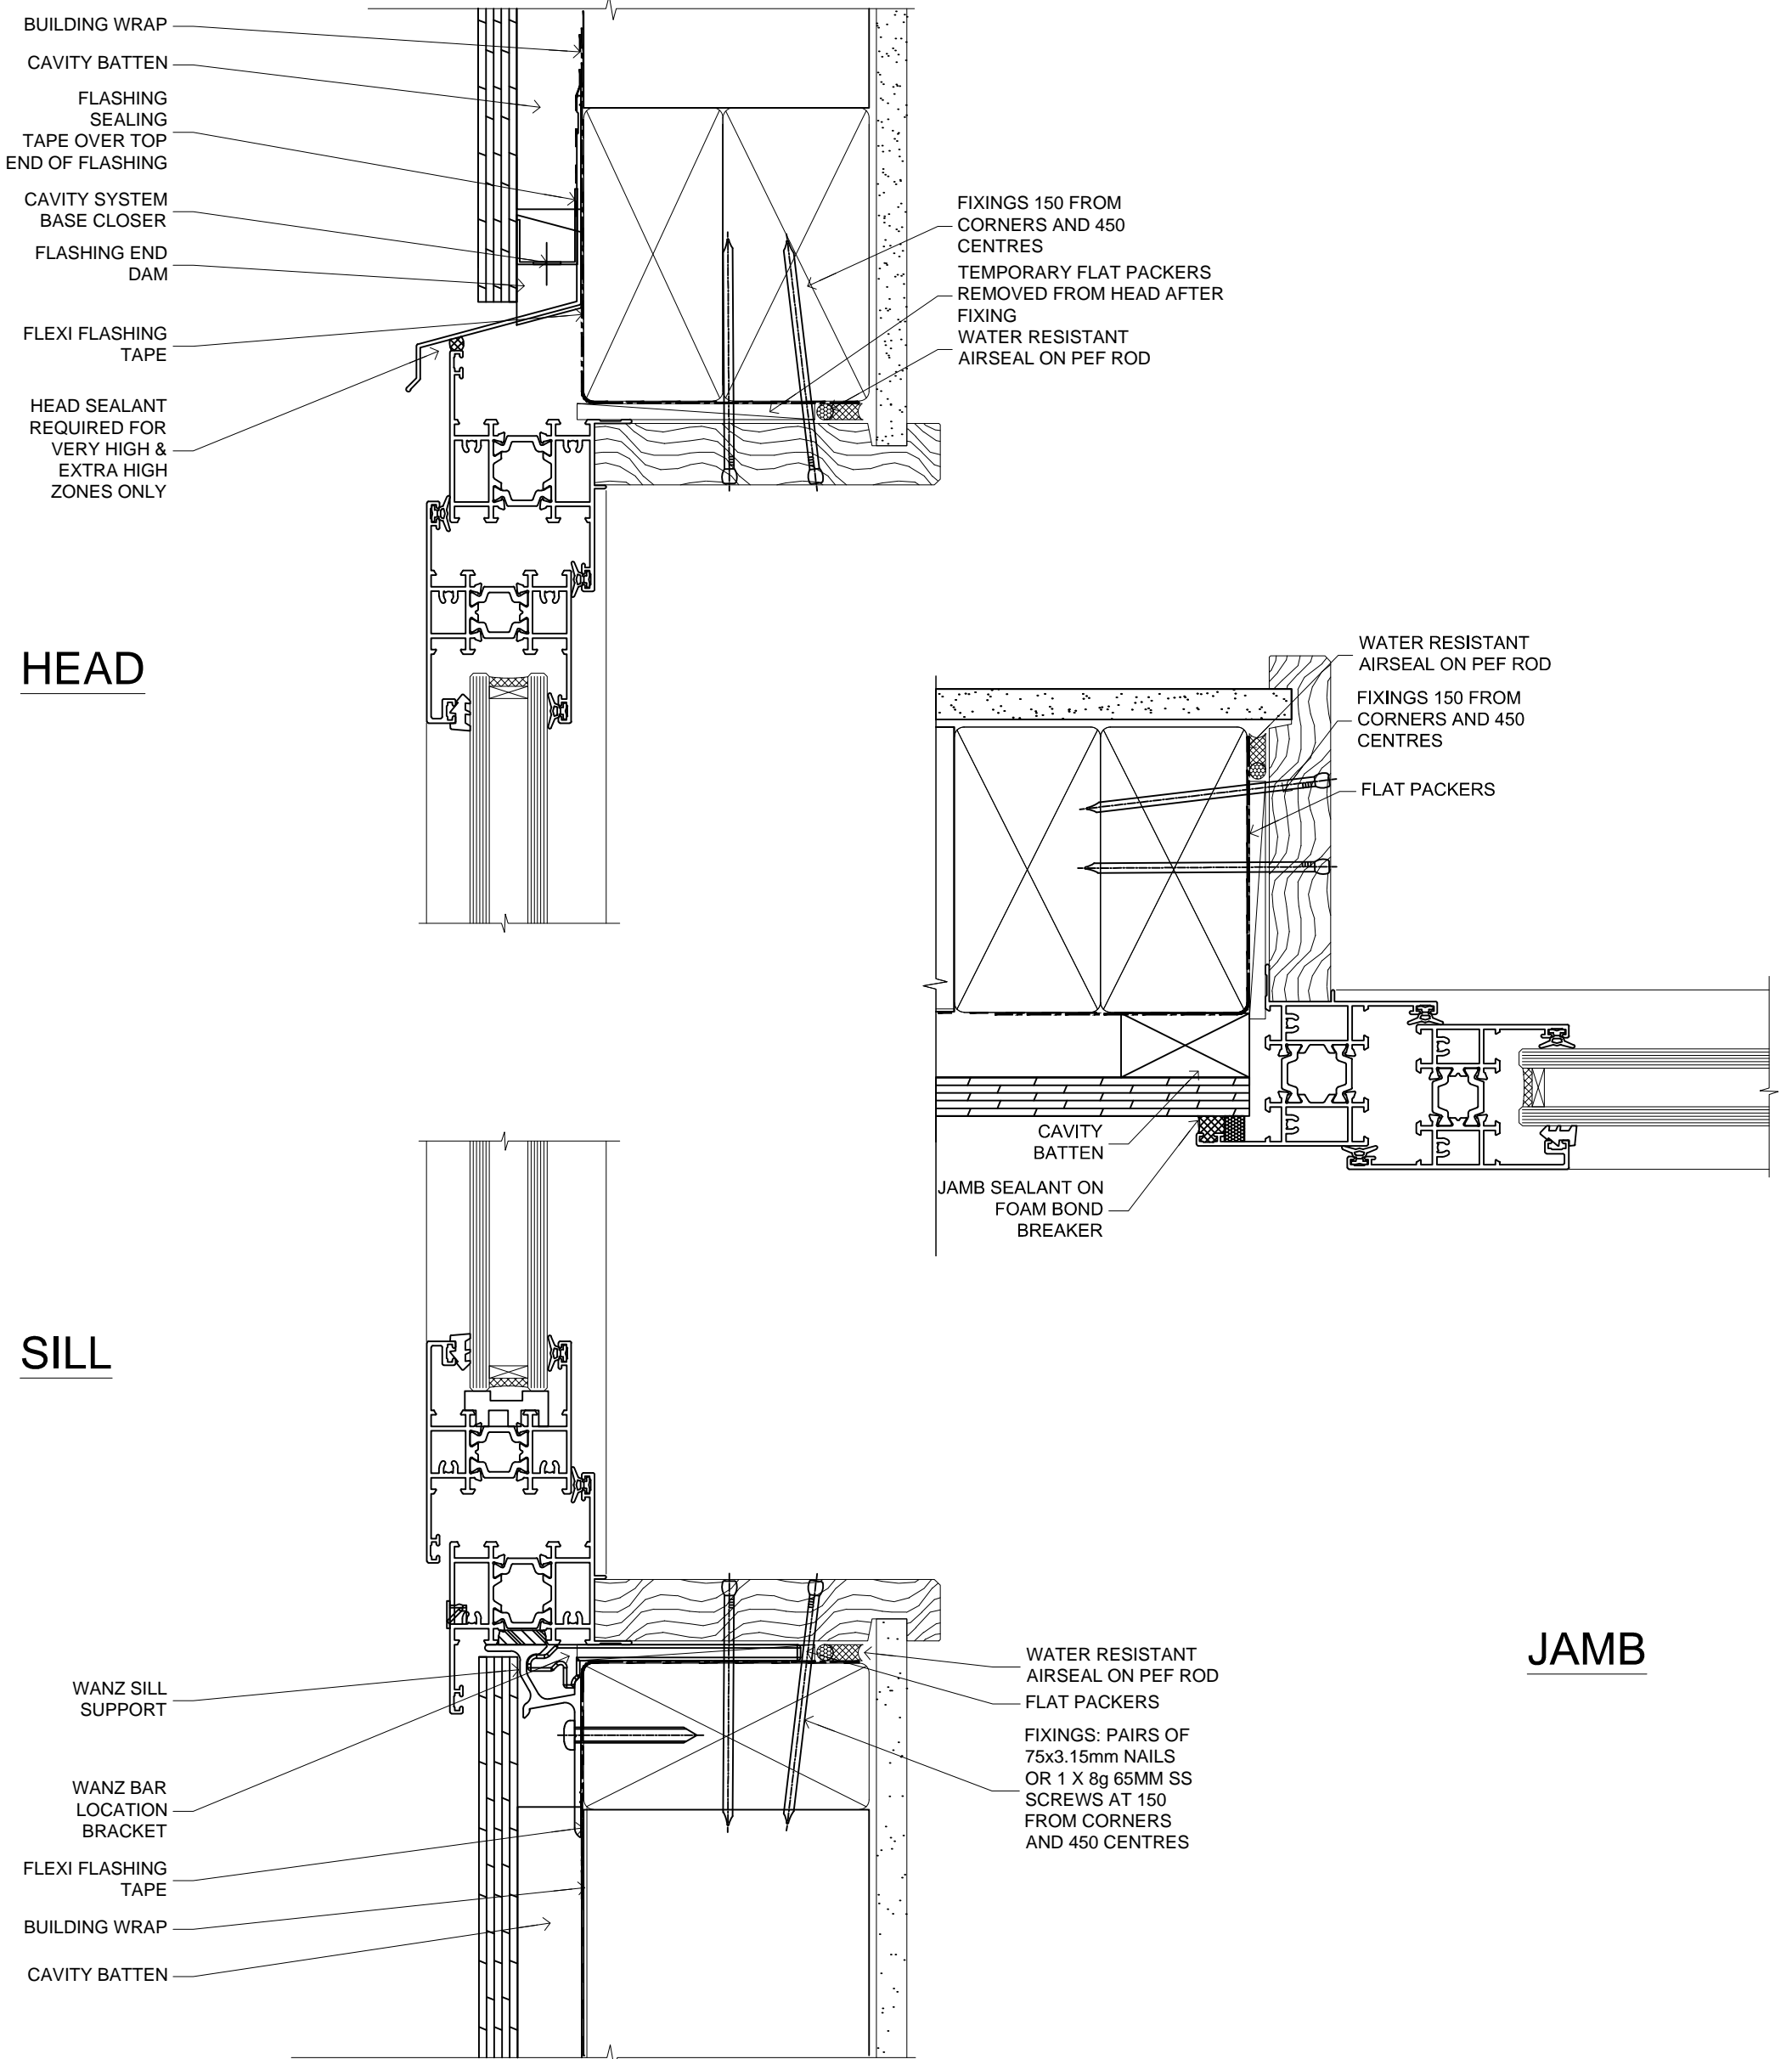

## PREMIUM 45 AWNING WINDOW


FAIRVIEW SYSTEMS LIMITED SPECIFIERS GUIDE 2014 © TECHNICAL SPECIFICATIONS & PROFILE DETAILS SUBJECT TO CHANGE WITHOUT NOTICE

THERMAL LINEAR 45, CAVITY CONSTRUCTION,  
PLYWOOD SHEET DETAILS

DATE  
10.12.2014

SCALE  
1:1

REF. TL45 PS CC 01

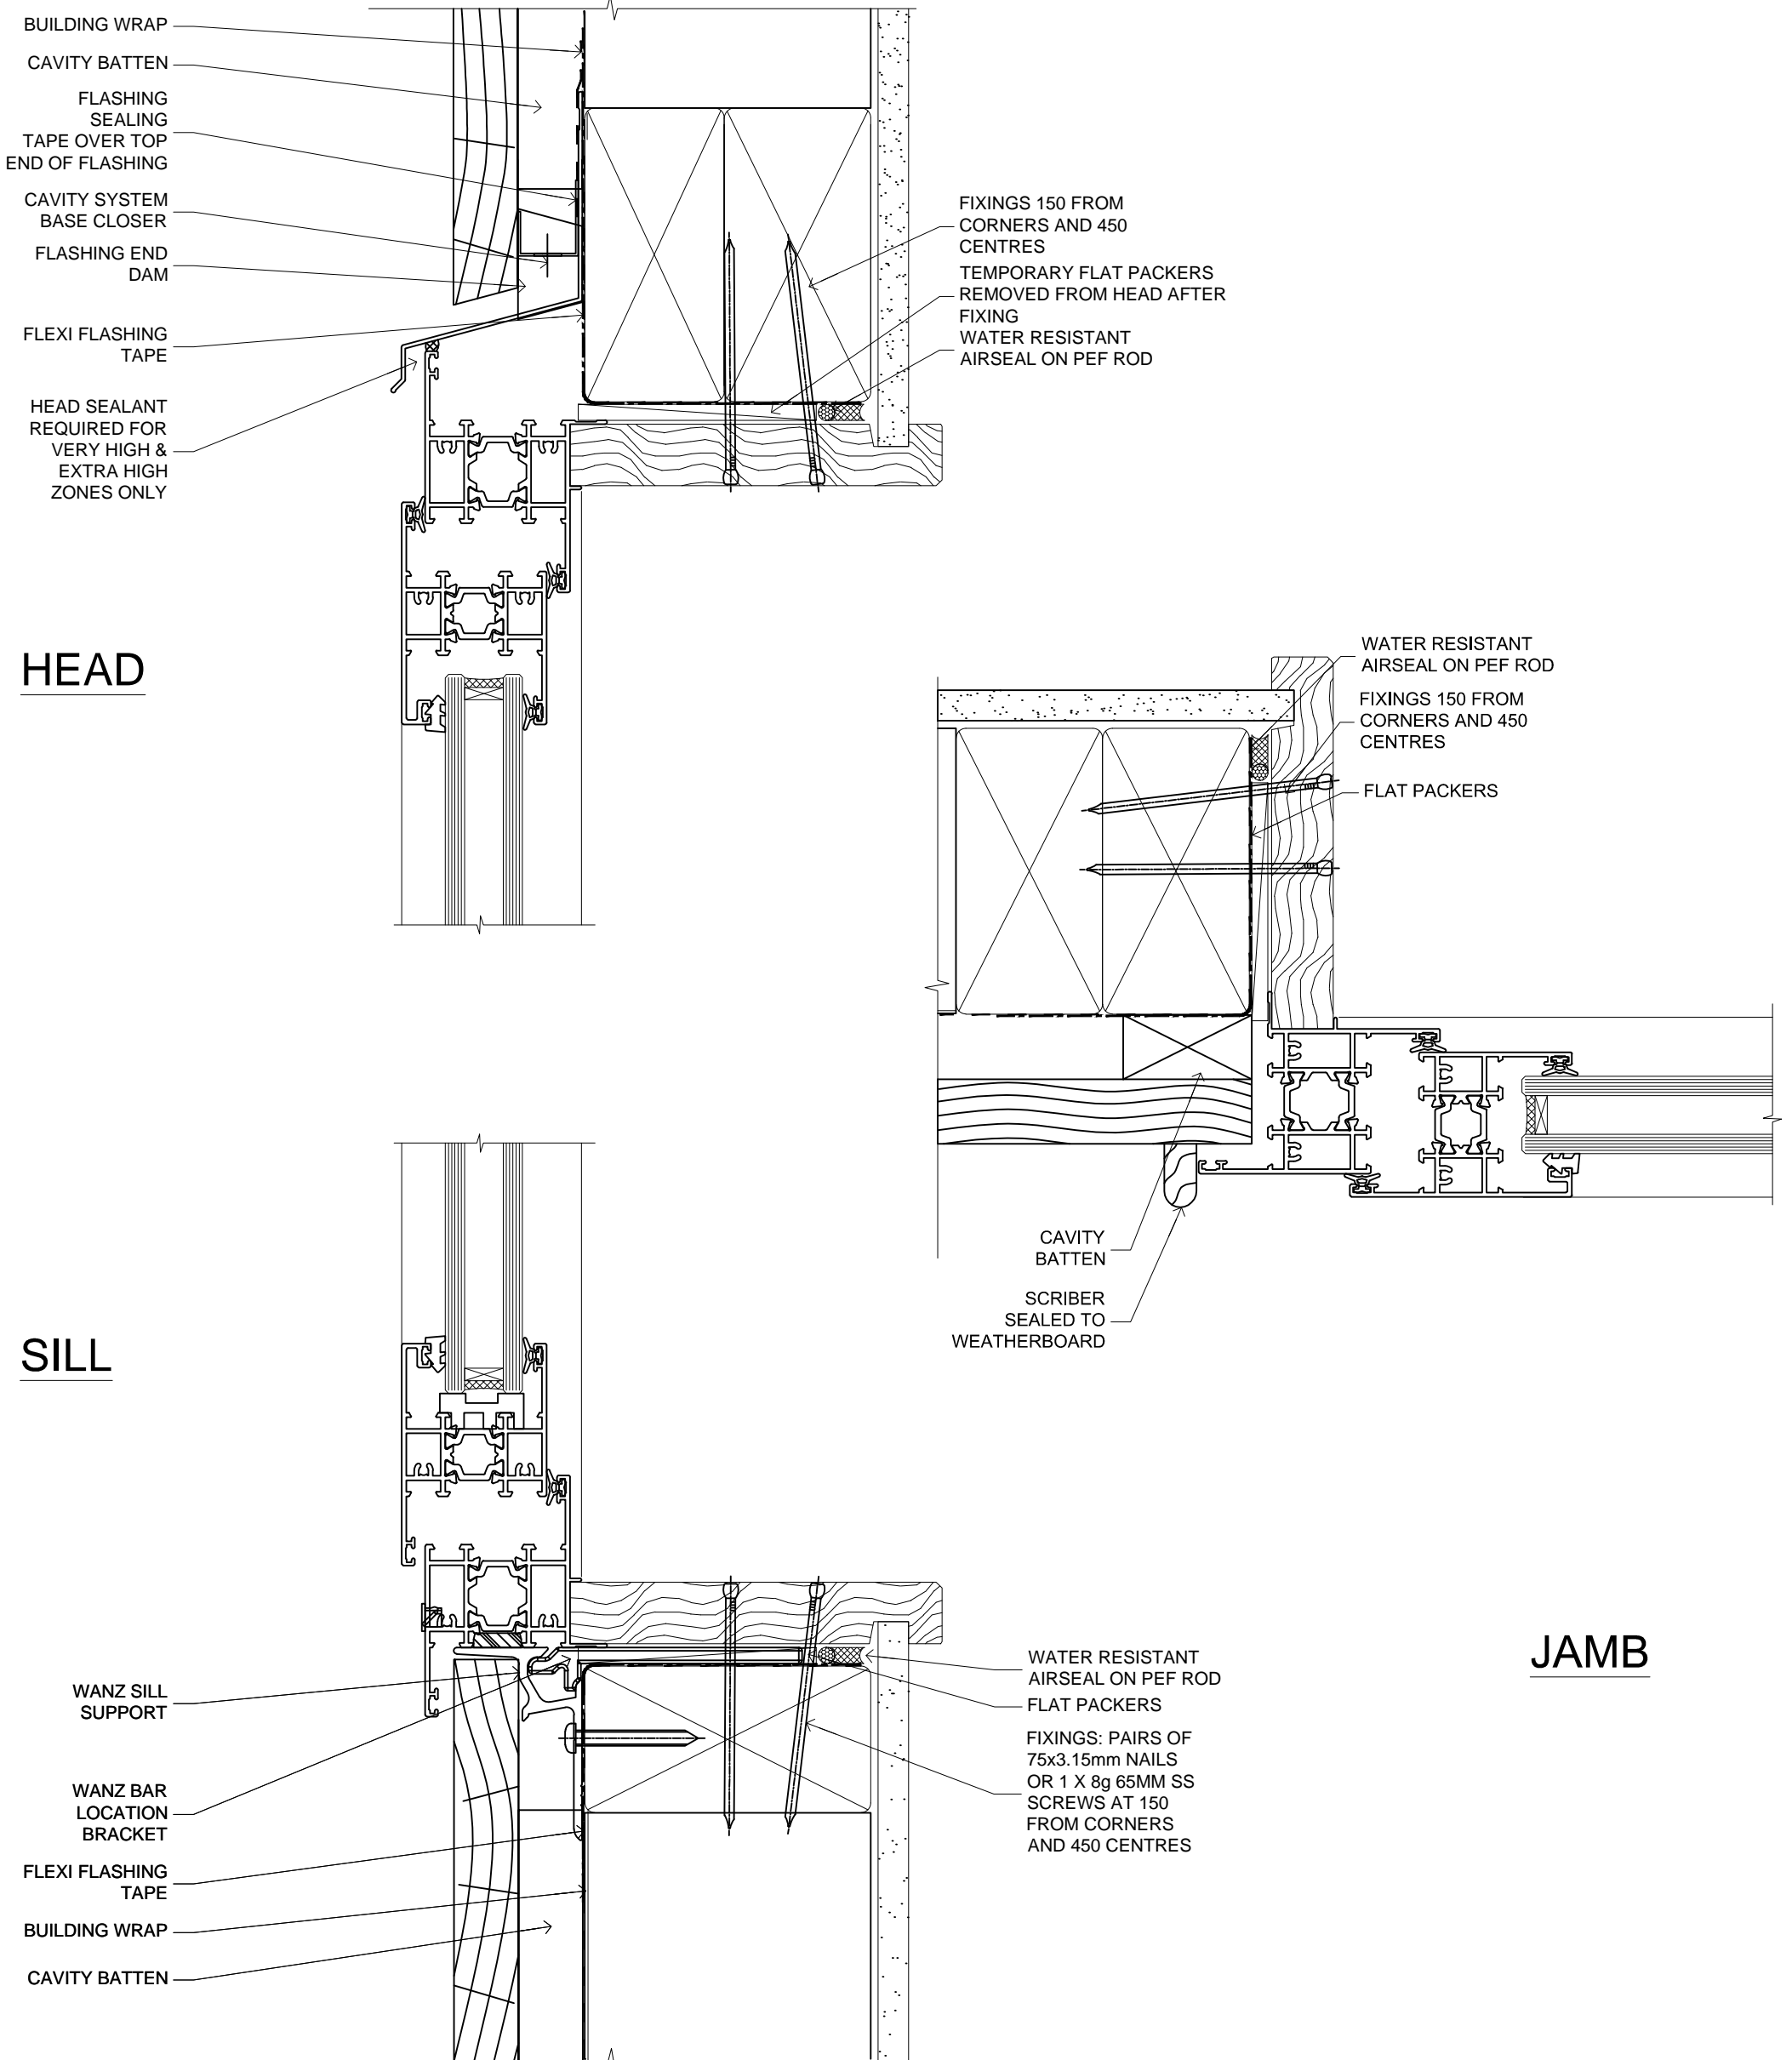

## PREMIUM 45 AWNING WINDOW

FAIRVIEW SYSTEMS LIMITED SPECIFIERS GUIDE 2014 © TECHNICAL SPECIFICATIONS & PROFILE DETAILS SUBJECT TO CHANGE WITHOUT NOTICE


**THERMAL LINEAR 45, CAVITY CONSTRUCTION,  
RUSTICATED WEATHERBOARD DETAILS**

DATE  
10.12.2014

SCALE  
1:1

REF. TL45 RW CC 01



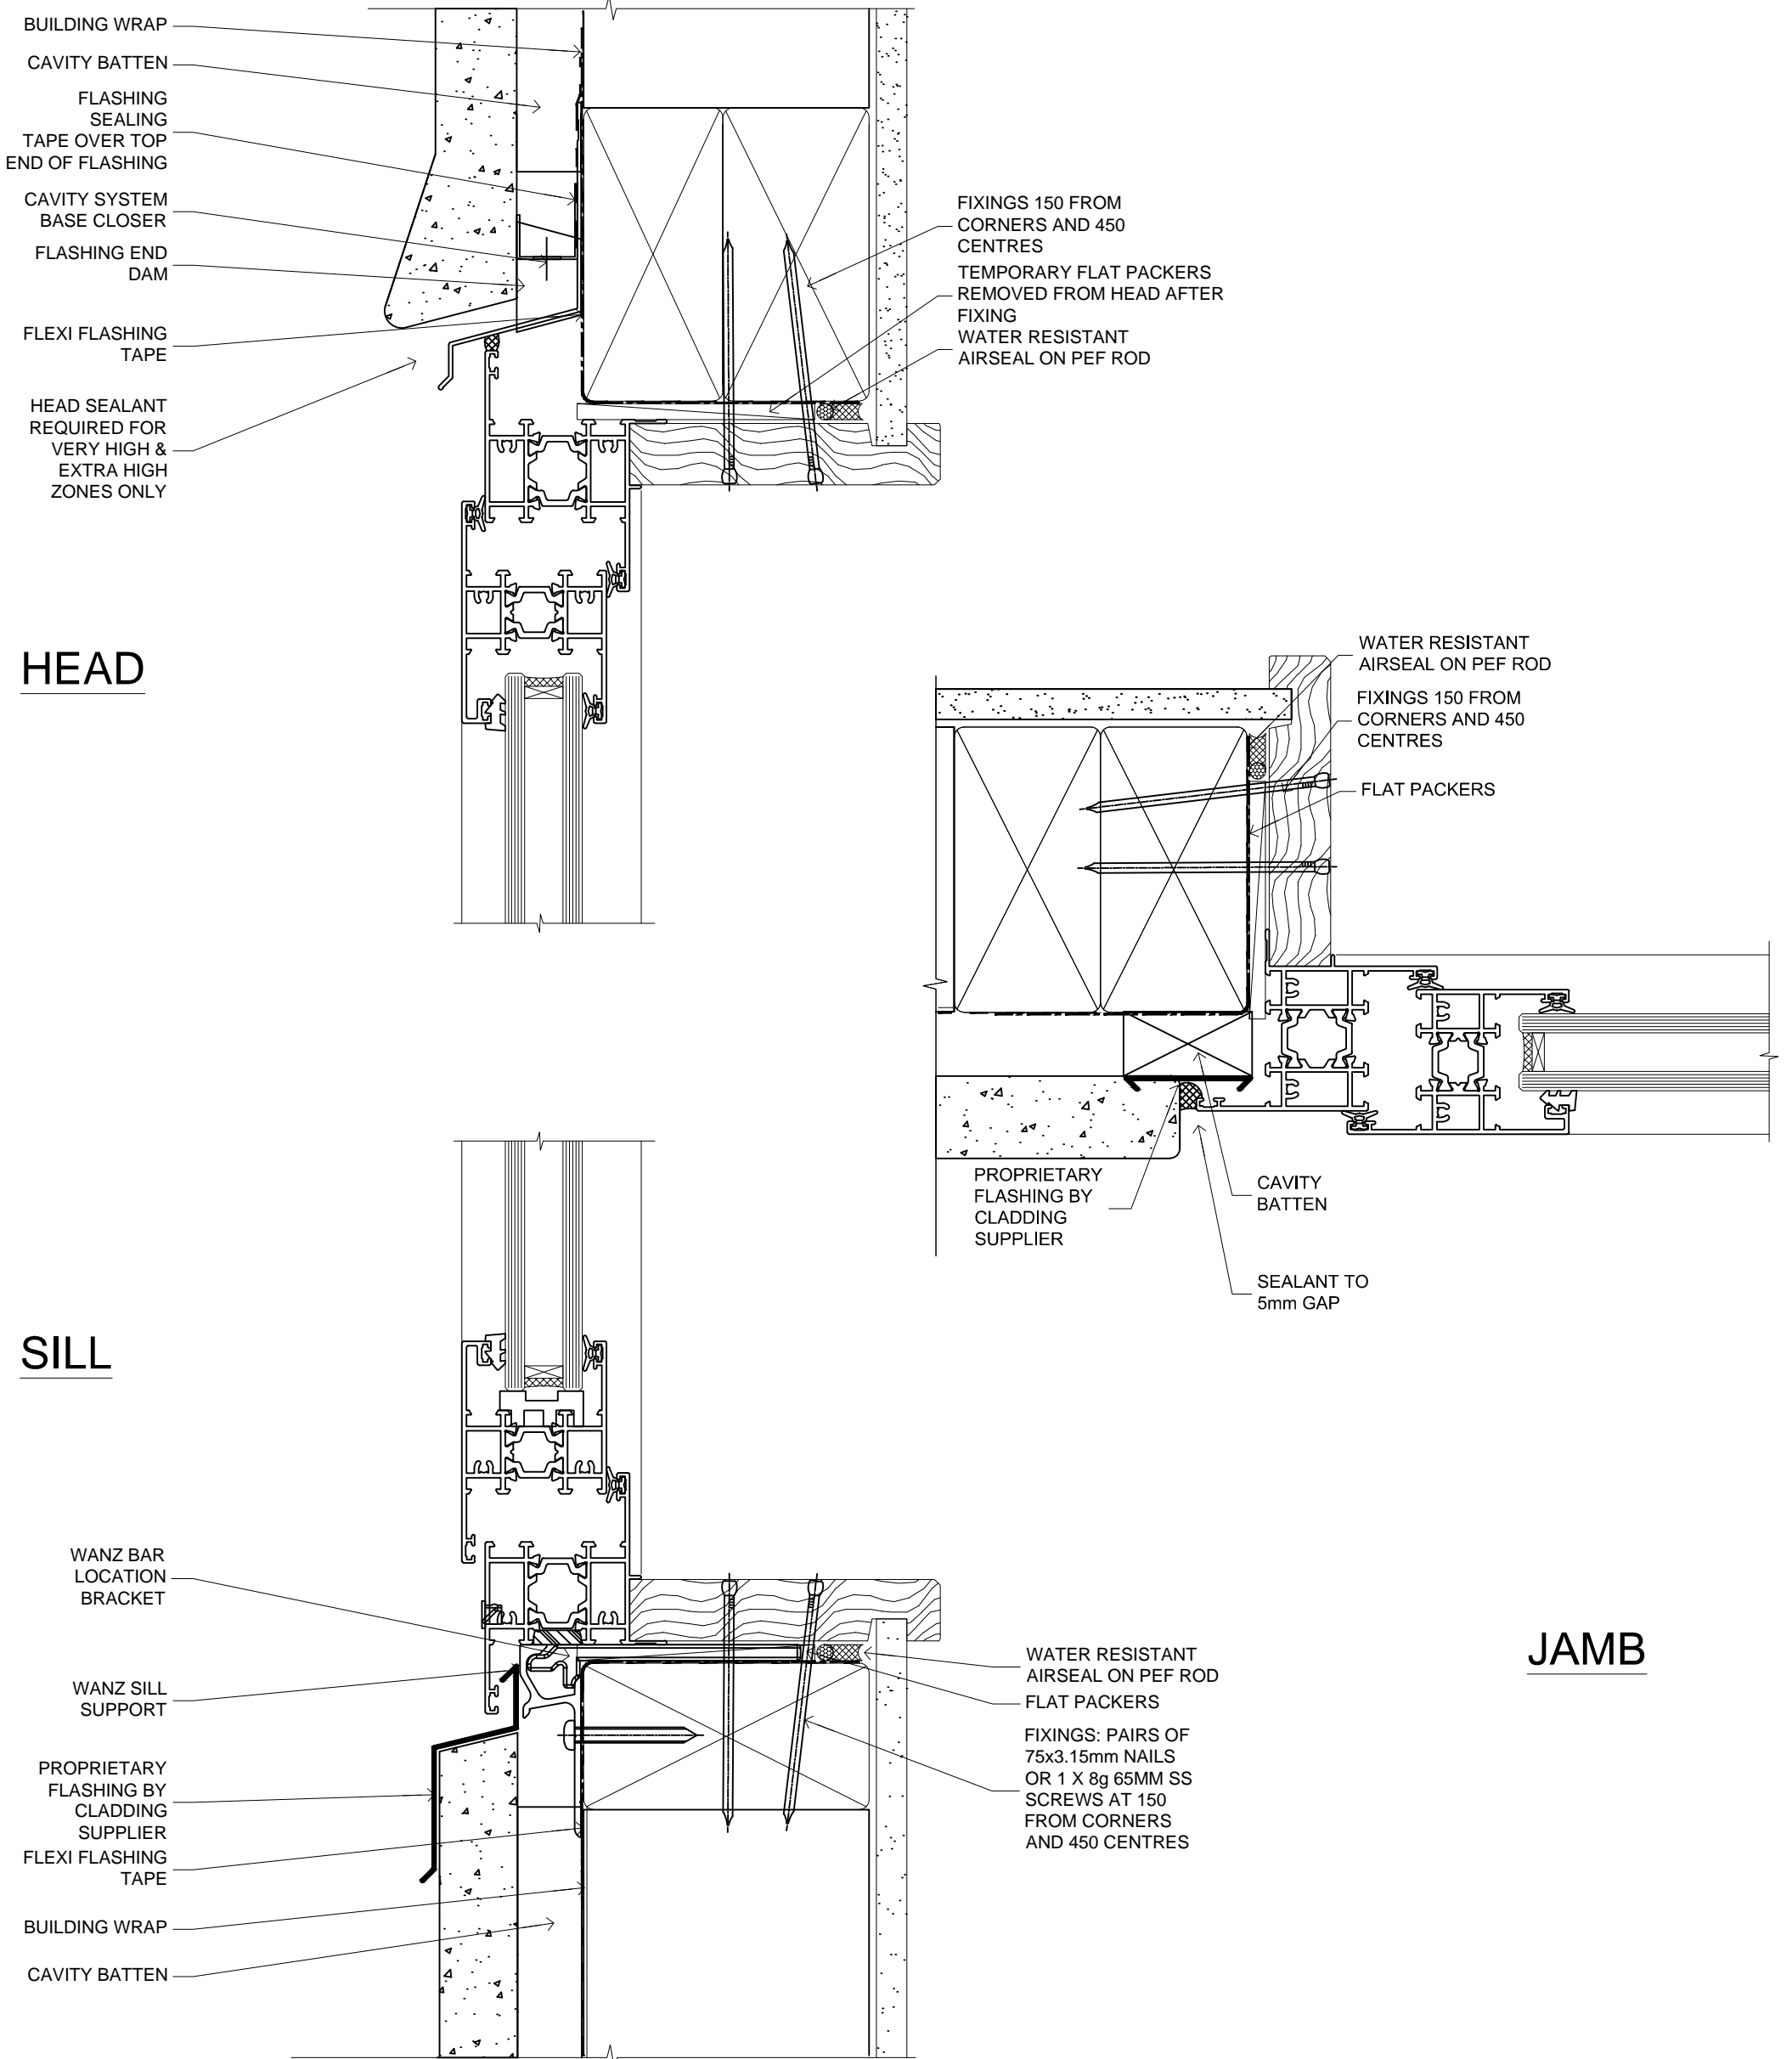

## PREMIUM 45 AWNING WINDOW


FAIRVIEW SYSTEMS LIMITED SPECIFIERS GUIDE 2014 © TECHNICAL SPECIFICATIONS & PROFILE DETAILS SUBJECT TO CHANGE WITHOUT NOTICE

### THERMAL LINEAR 45, CAVITY CONSTRUCTION, STUCCO DETAILS

DATE  
10.12.2014

SCALE  
1:1

REF. TL45 S-R CC 01

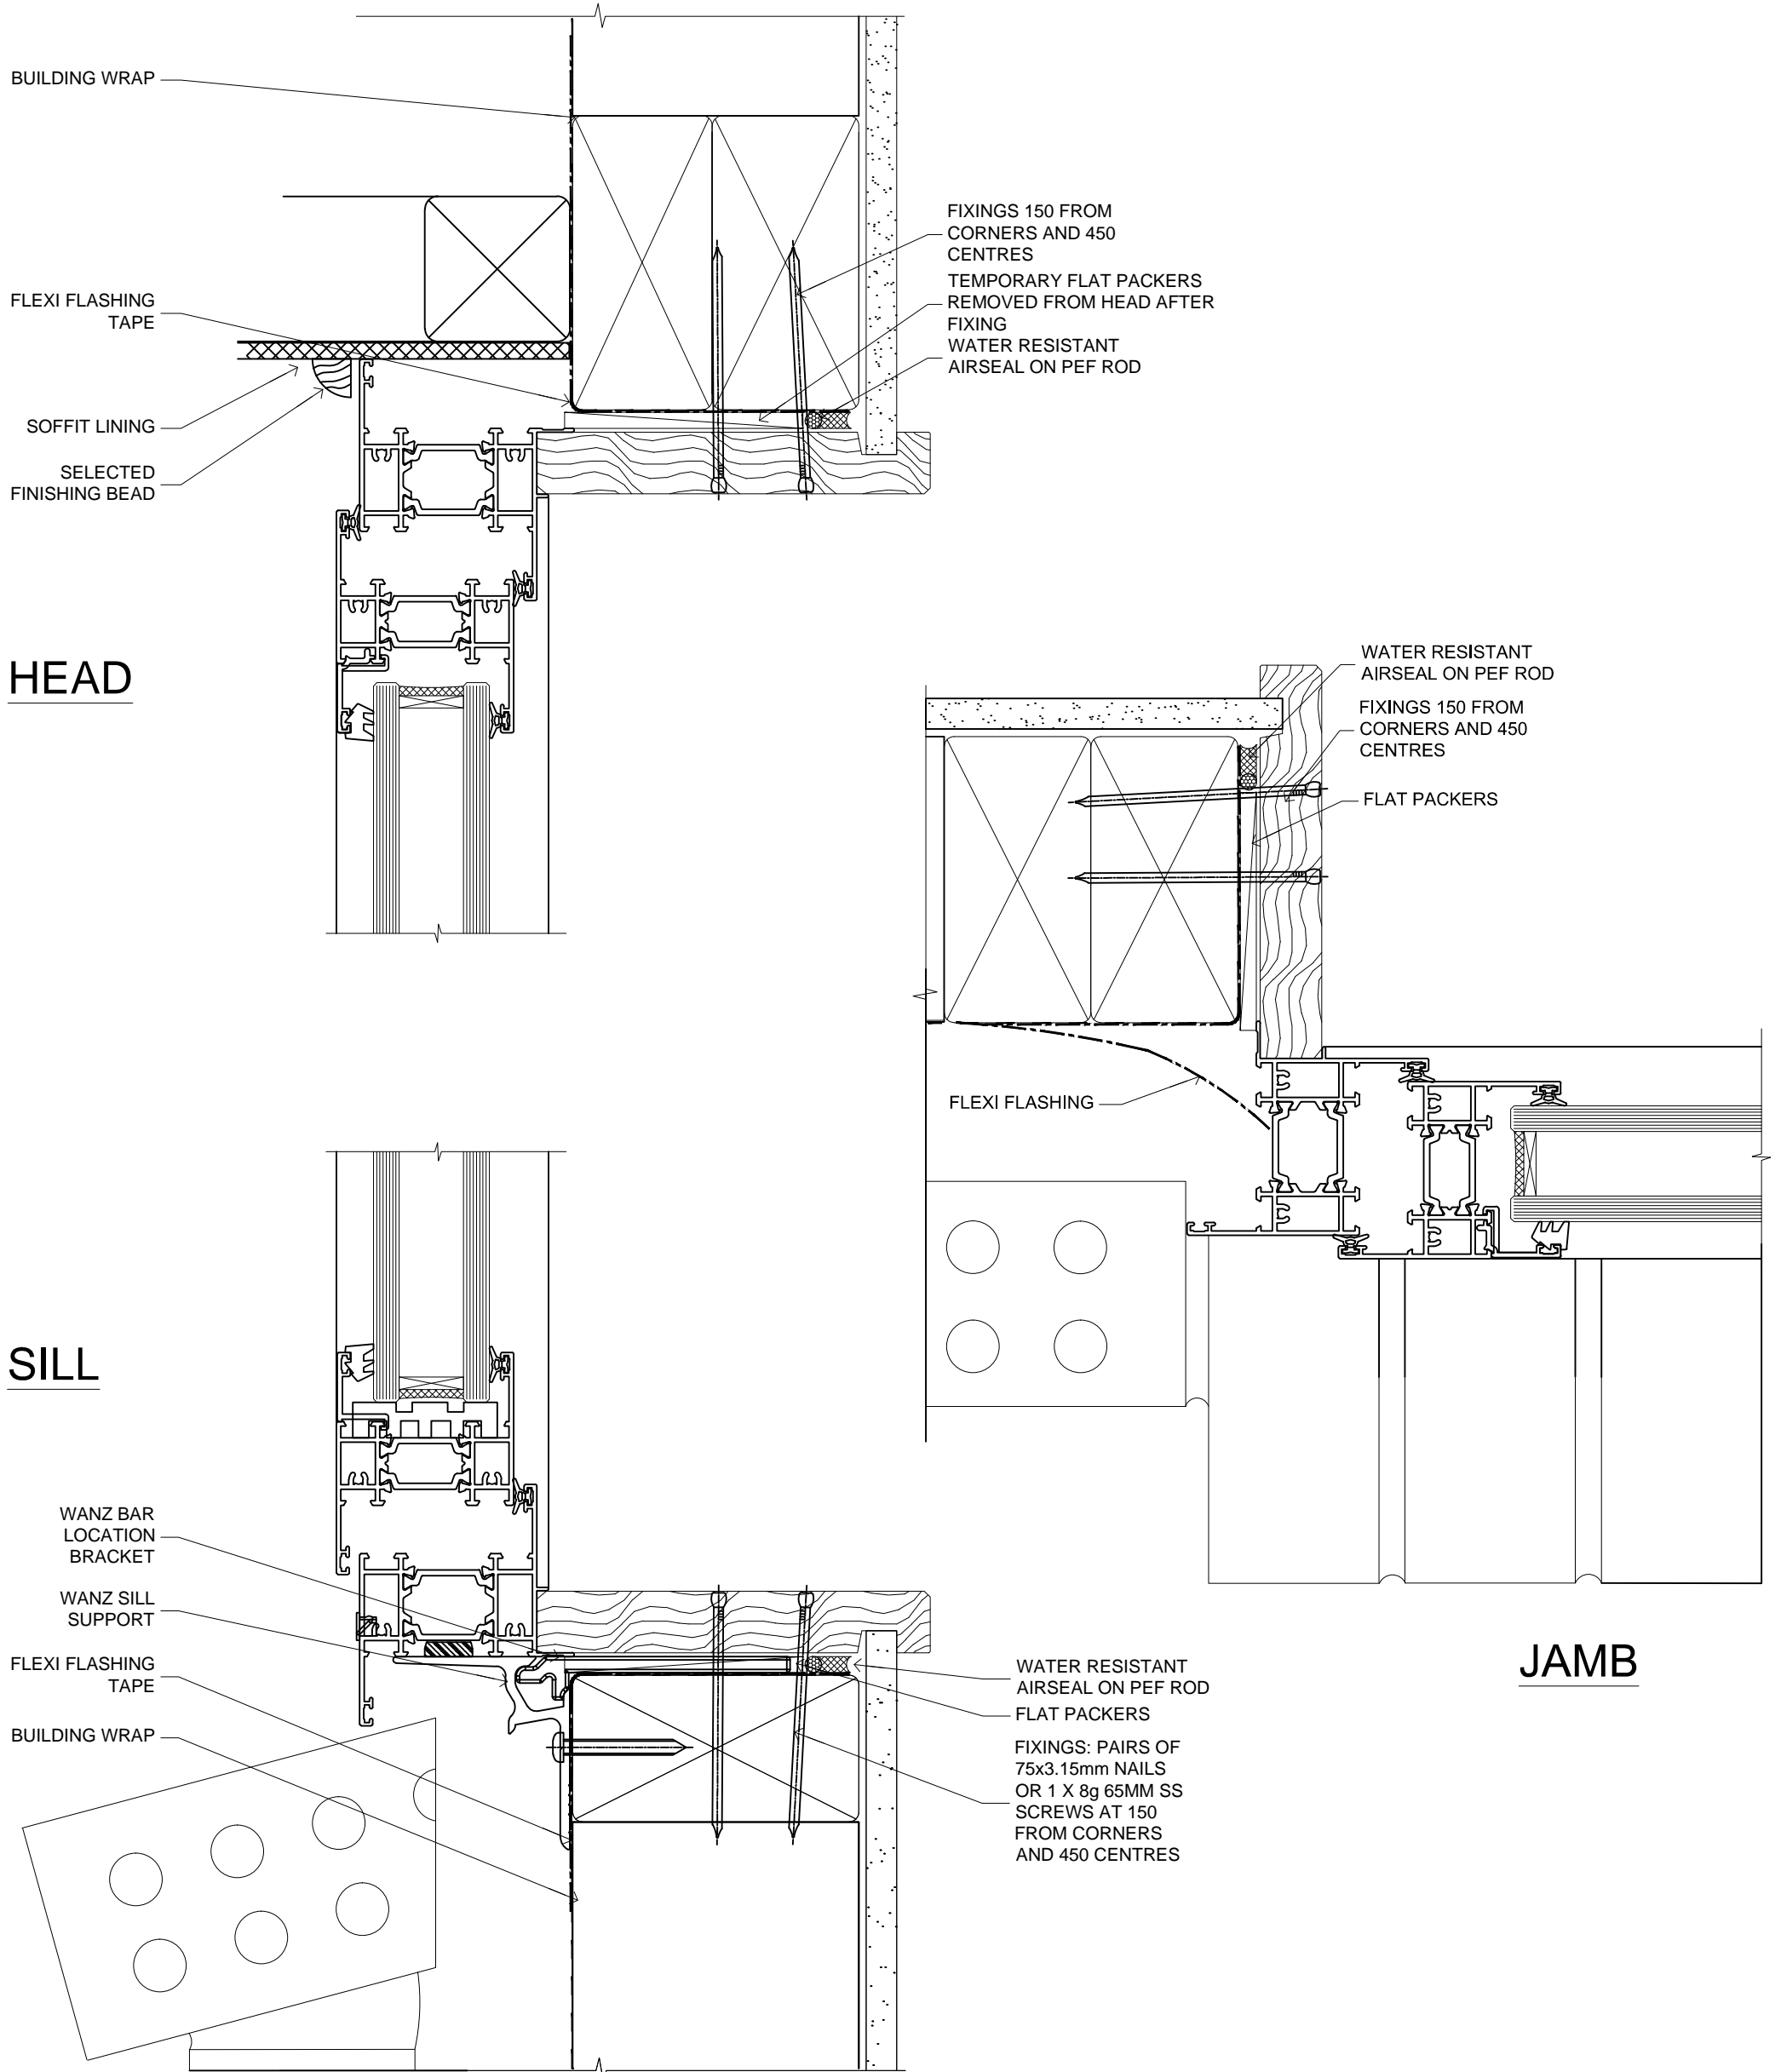

## PREMIUM 55mm AWNING WINDOW

FAIRVIEW SYSTEMS LIMITED SPECIFIERS GUIDE 2014 © TECHNICAL SPECIFICATIONS & PROFILE DETAILS SUBJECT TO CHANGE WITHOUT NOTICE

**THERMAL LINEAR 55, CAVITY CONSTRUCTION, BRICK VENEER DETAILS**

DATE  
10.12.2014

SCALE  
1:1

REF. TL55 CC BV 01