


MAIN FRAME SECTION
(2-16 AXES)

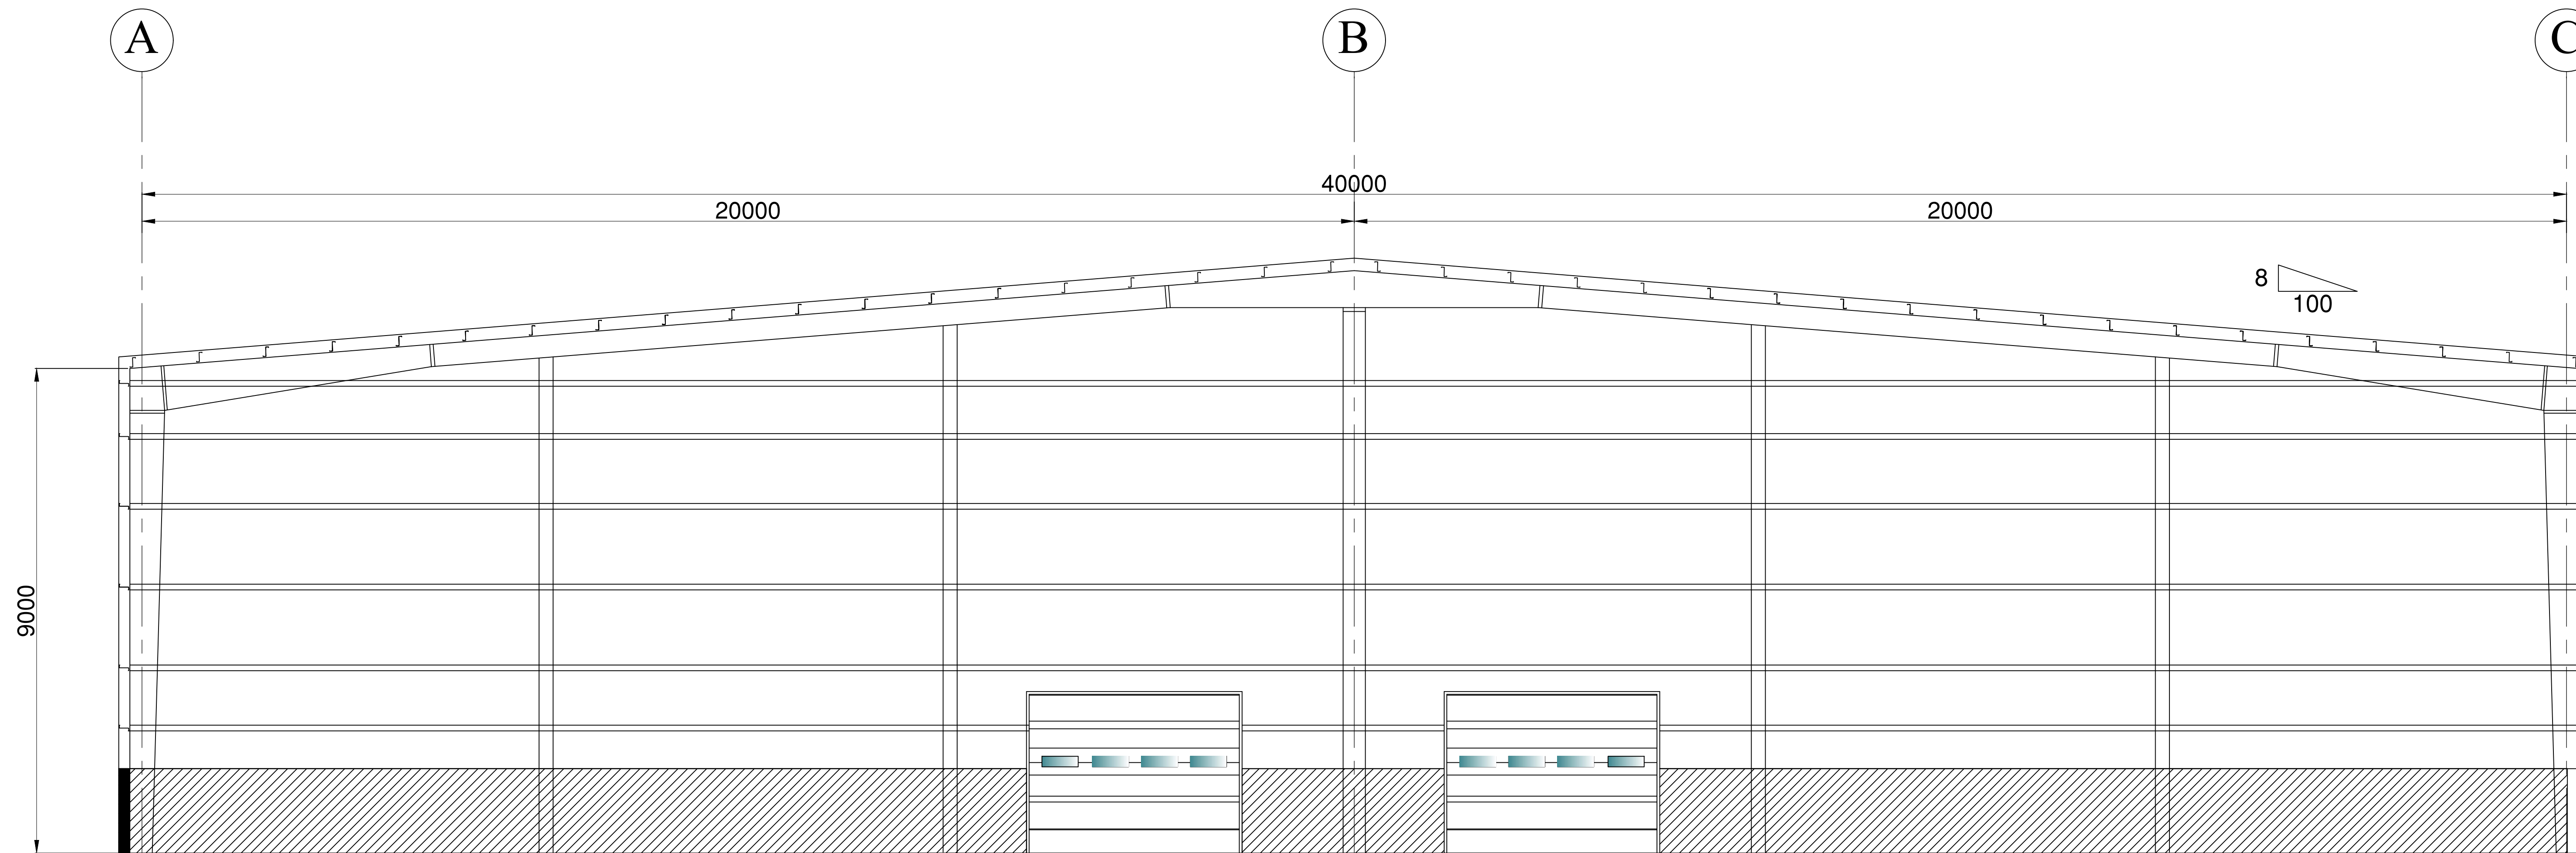

MAIN FRAME SECTIONS
(1 ve 17 AXES)

GENERAL NOTES

1. All dimensions are in millimeters (mm).
2. All Dimensions, Levels Shown in the PROPOSAL DRAWING is indicative only, final design Dimensions, Levels will be shown in our APPROVAL DRAWING in design stage.

THIS DOCUMENT IS PROPOSAL DRAWING DATA OF ALSY STEEL. NOT FOR CONSTRUCTION.

DESIGN PARAMETERS

LIVE LOAD ON ROOF	0.60	kN/m2
LIVE LOAD ON FRAME	0.60	kN/m2
WIND SPEED	130	km/sa
WIND LOAD (TS498)	0.80	kN/m2
ADD. COLLATERAL LOAD	0.10	kN/m2
SNOW LOAD	0.75	kN/m2
SEISMIC AS PER IBC2008	-	
MEZZAINE LOAD (DEAD/LIVE)	-	kN/m2
RAINFALL INTENSITY	20.00	cm/sa

AS PER MBMA 2006 METAL BUILDING SYSTEMS MANUAL

PRODUCT CODES:
 SS : STEEL STRUCTURE
 CL : CLADDING - SINGLE SHEETING
 W : DOUBLE GLAZING PVC. WINDOWS 70*200
 TP : TRANSLUCENT PANELS AT ROOF 130*300
 SD : SECTIONAL DOORS 400*300
 RC : REINFORCED CONCRETE (BY OTHERS)


PROPOSAL DRAWING

00				
Rev. No.	DATE	DSN	DRN	CHK

PROJECT :
GYPSUM PRODUCT LLC

CUSTOMER :

CONTRACTOR :

 

Oruç Reis Mah. Giyimkent 16.Sok. No:54 Esenler
 Istanbul - Turkey
 Phone : +90 212 351 12 40
 Fax : +90 212 351 12 35
 Email : info@alsysteel.com
 Website : www.alsysteel.com

QUOTATION NO :2019-146

BUILDING NO :01

BUILDING NAME :GYPSUM PRODUCTION FAC.

LOCATION :

DRAWING NO :MAIN FRAME SECTIONS

DATE :

DRAWN BY : V.K. DWG SIZE : A0 DWG NO : 4