


RIGHT SIDEWALL

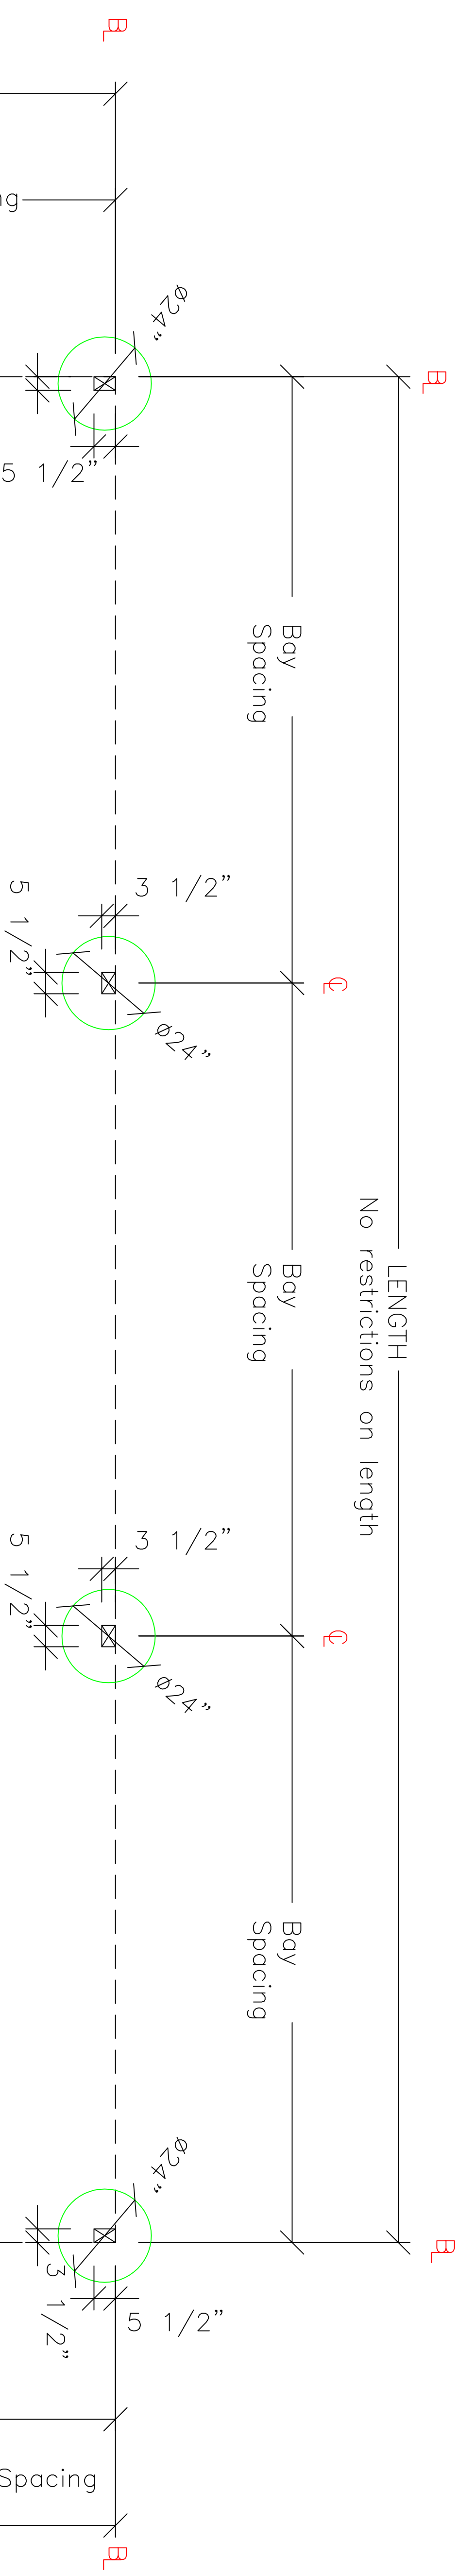


NOTE: POST SIZE FOR  
ILLUSTRATION ONLY  
ACTUAL COLUMN SIZES  
BASED ON EAVE HEIGHT  
AND LOADING VALUES

REAR ENDWALL



FRONT ENDWALL

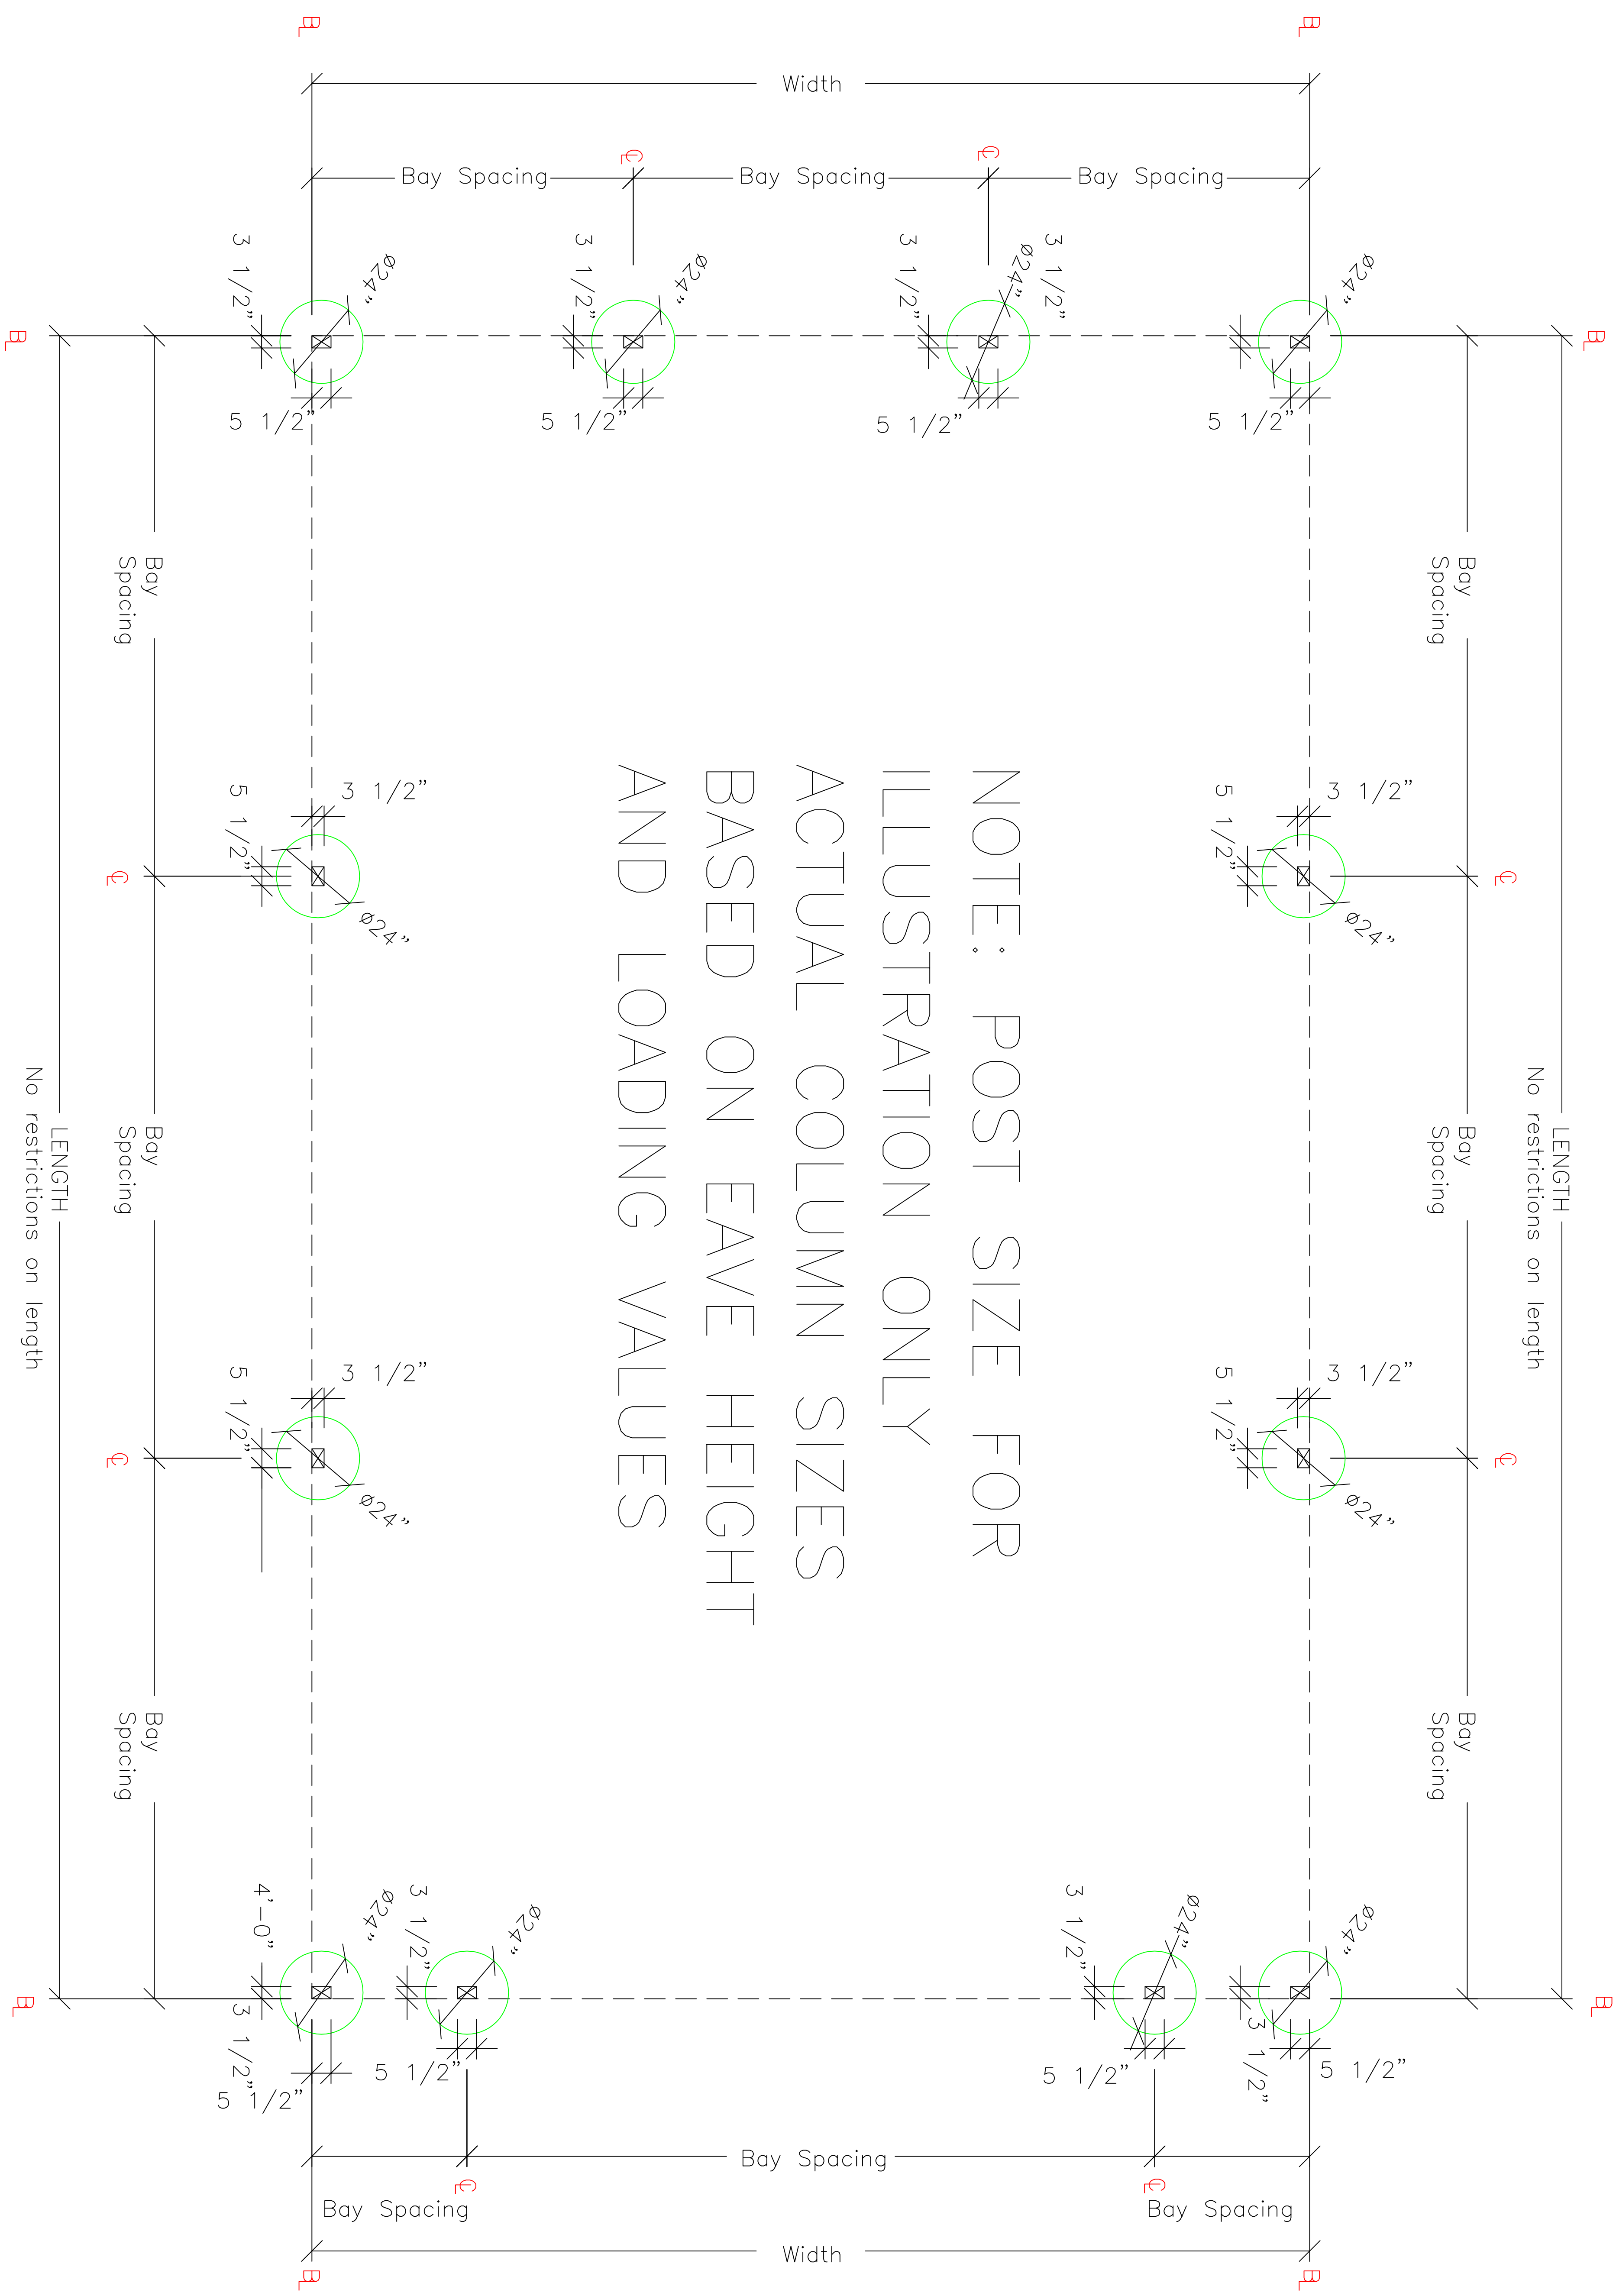

LENGTH  
No restrictions on length

LEFT SIDEWALL