


14'W X 6'H ARCHING TO 7'H STRONGHOLD IRON DOUBLE ESTATE GATE
SIGNATURE GRADE - STYLE #20: RANCH

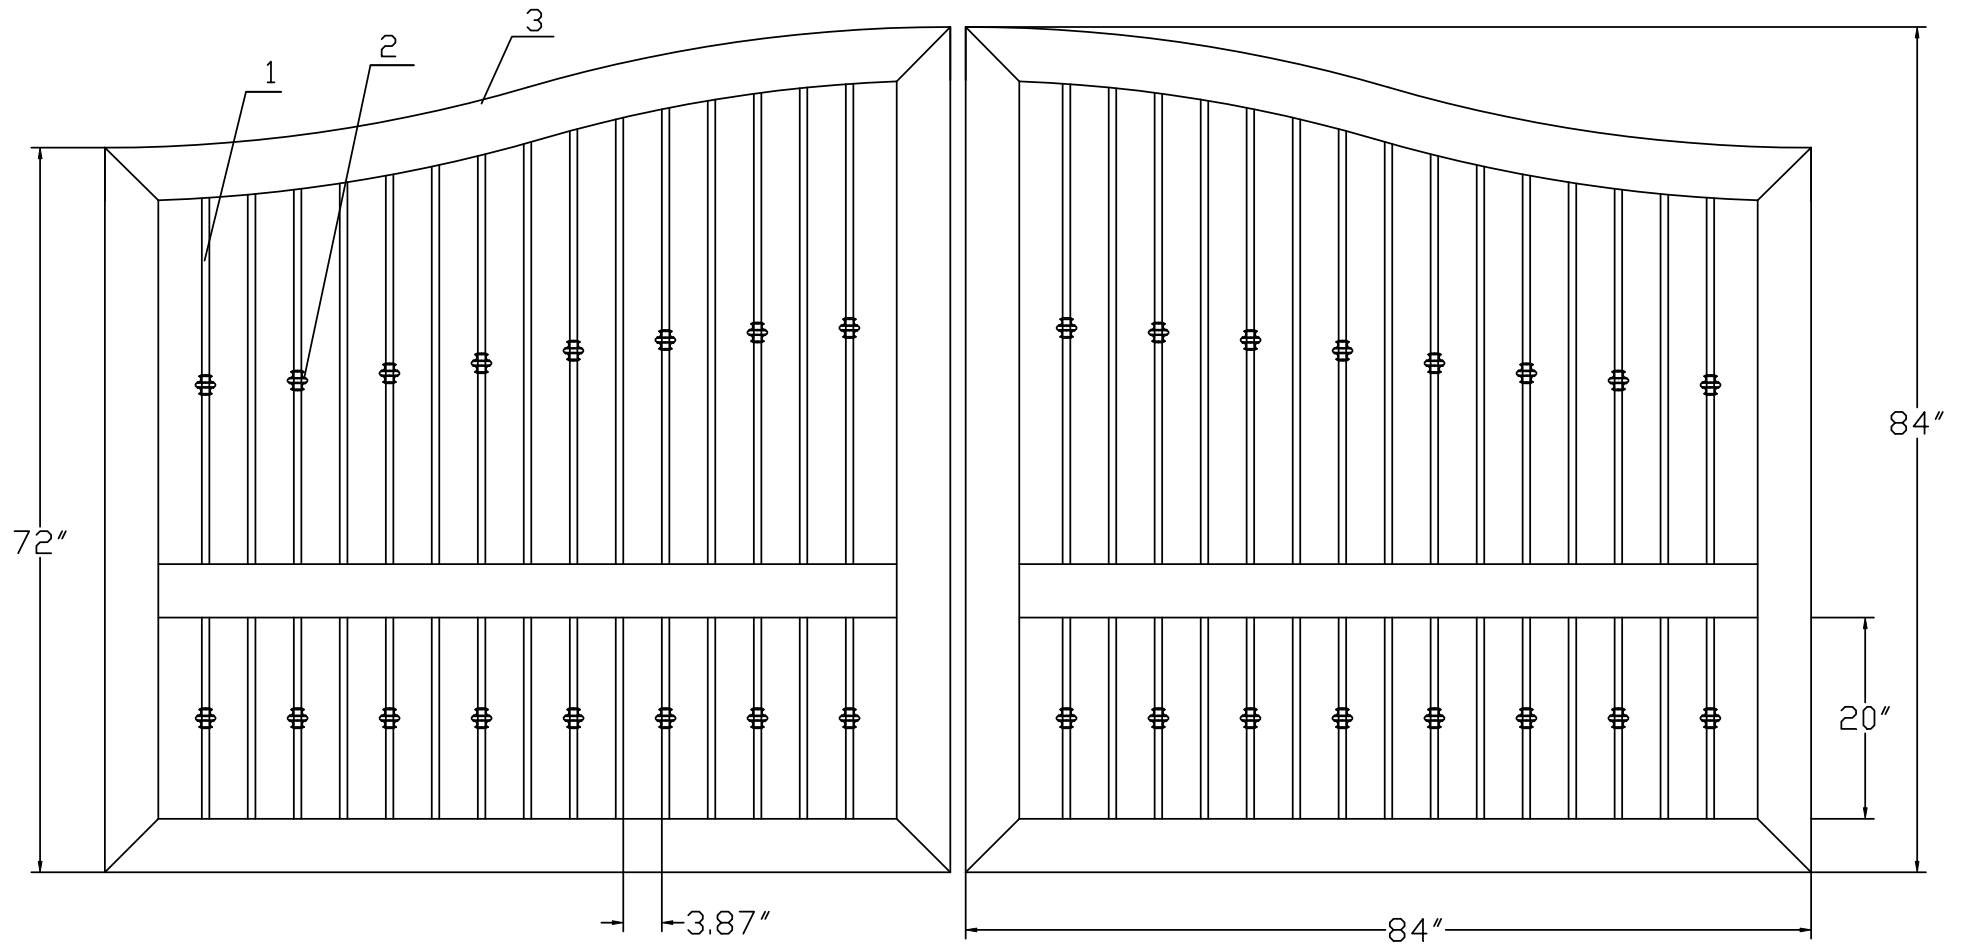

www.ironfenceshop.com
(800) 261-2729



| NO. | MATERIAL | QTY |
|-----|-------------------|-----|
| 1 | 3/4"X3/4"X16ga | 60 |
| 2 | METAL KNUCKLE | 32 |
| 3 | 5.31'x1.77'x0.08' | 10 |

TPDD0677RCH